

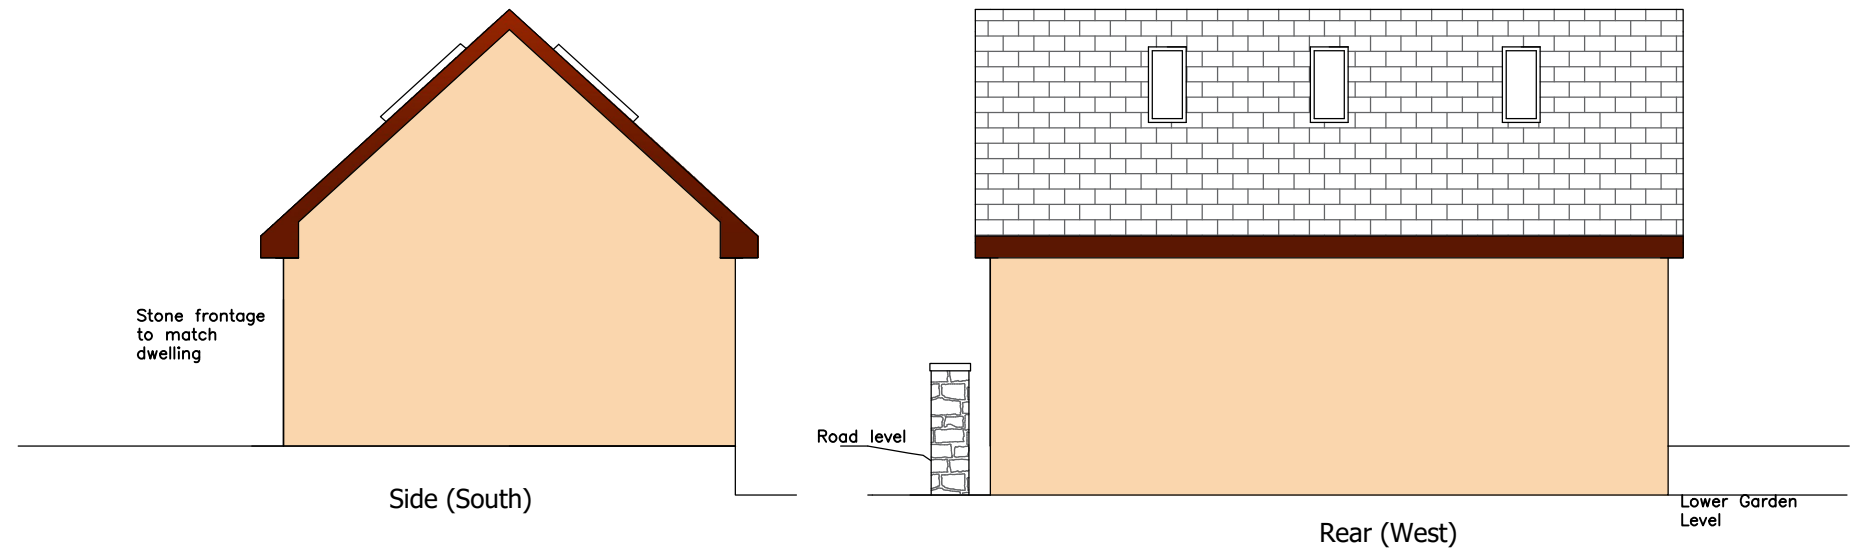
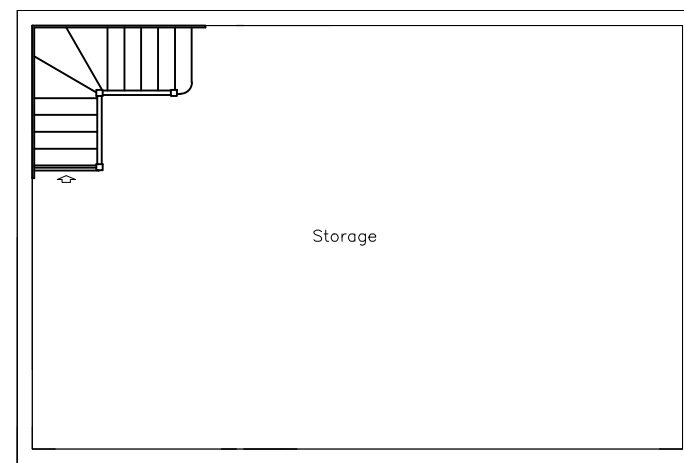



PROPOSED ELEVATIONS 1:100

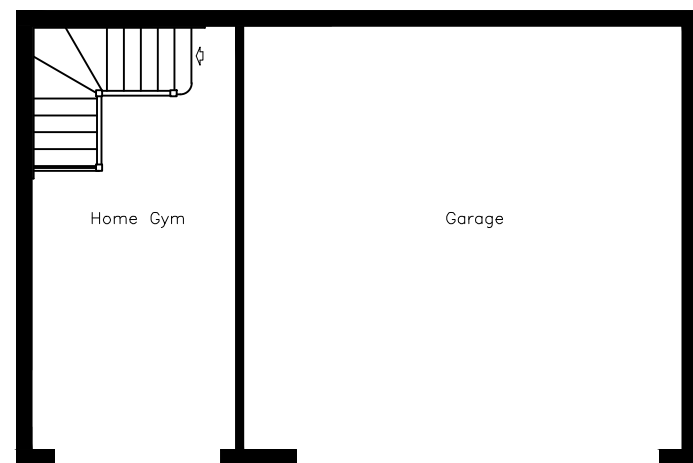


External Finishes:
 Roof - Slate
 Walls - Painted render to sides with stone frontage to match dwelling
 Fascias - upvc

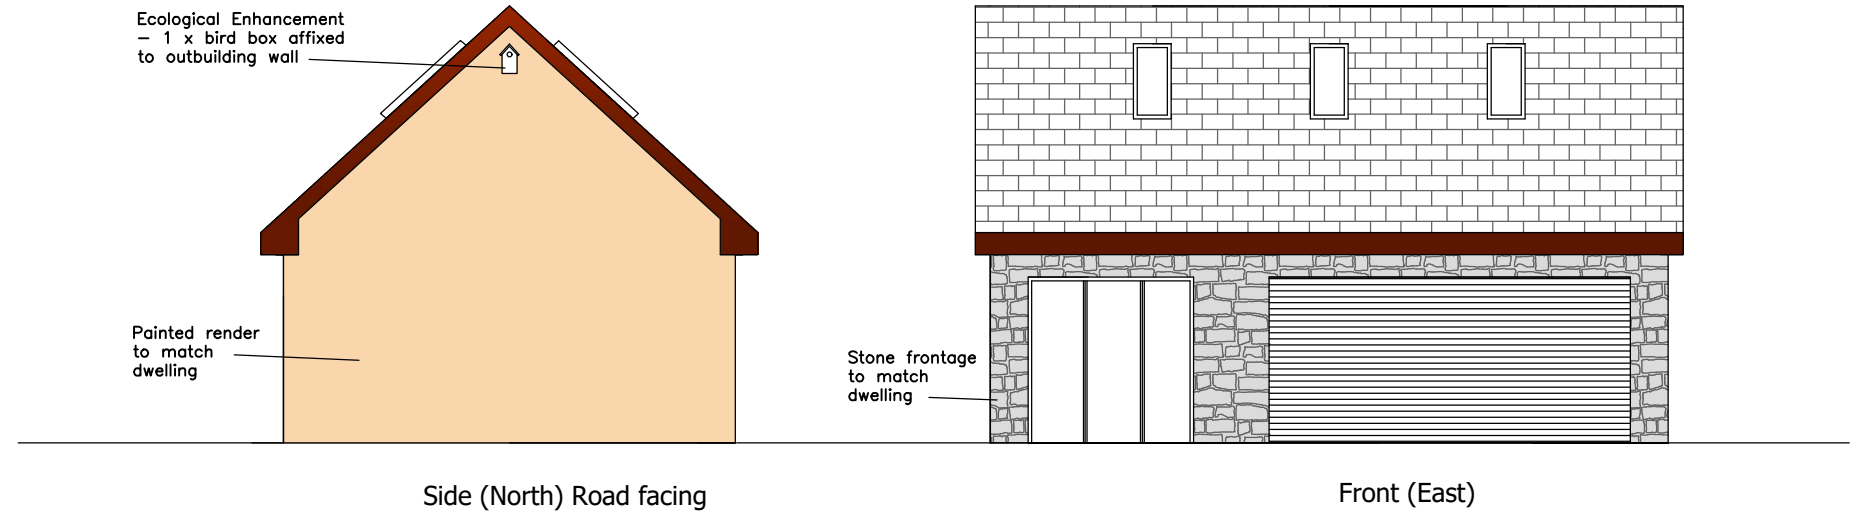

STREET SCENE 1:200

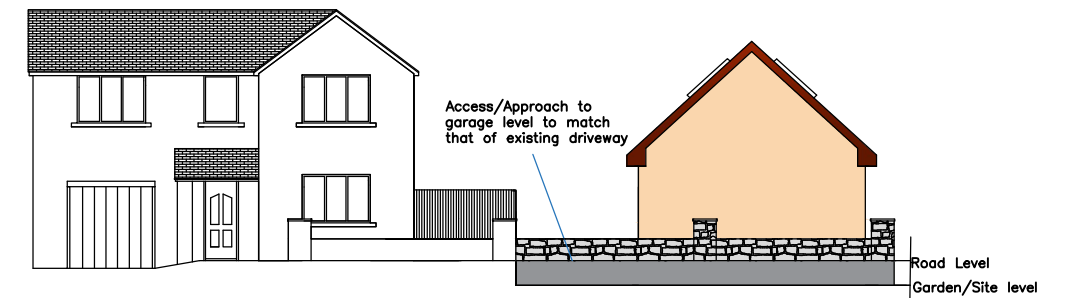

Title: Proposed Plans Drawing No.: JW/02		 <p>Liam Jones MRTPI RTPI Chartered Town Planner</p>
Project: Garage	Site: 4a Cwrt y Gamlas, Ystradgynlais, Swansea, SA9 1EP	
Date: January 2022		