


DEMOLITIONS
 EXISTING WALL
 NEW WALL
 NEW TIMBER FRAMED STUD WALL
 EXISTING ROOF
 NEW ROOF

General Notes:
 All dimensions are in millimeters unless noted otherwise.
 All dimensions to be verified on site.
 For any discrepancies and omissions, it is recipient's responsibility to verify the same specifically with the designer.
 The copyright of this drawing is held by ALL1HOUSE. No unauthorized use or copies are permitted without our consent.

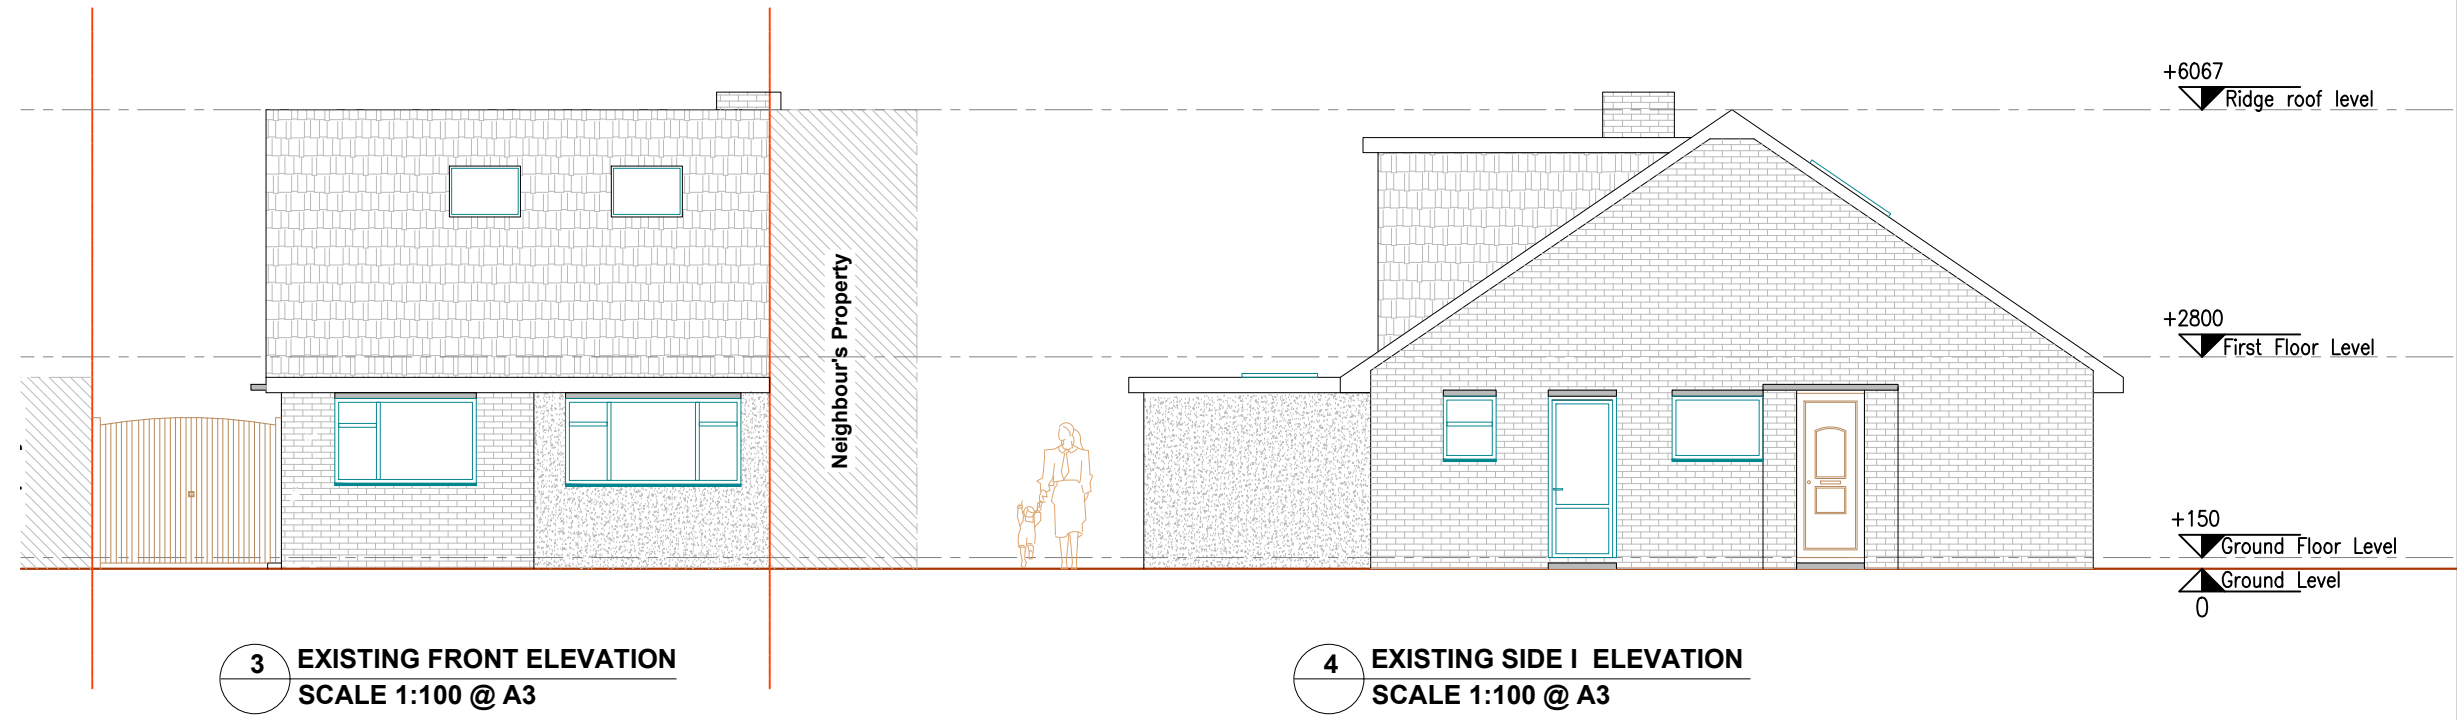

www.all1house.com
 Phone: 020 71128214

Client
Rob Ingram

Project Title
Proposed Single Storey Side Extension

Project Address
**@46 Auckland Dr,
 Sittingbourne ME10 1HN,
 UK**

Drawing Title

EXISTING DRAWINGS

Scale	1:100	A3
Date	17/03/2022	Drawn
Drawing No.	A1H 22/CF/005	Checked
		Rev
		SZ
		00

