



Milebrook House, Stange - Plan

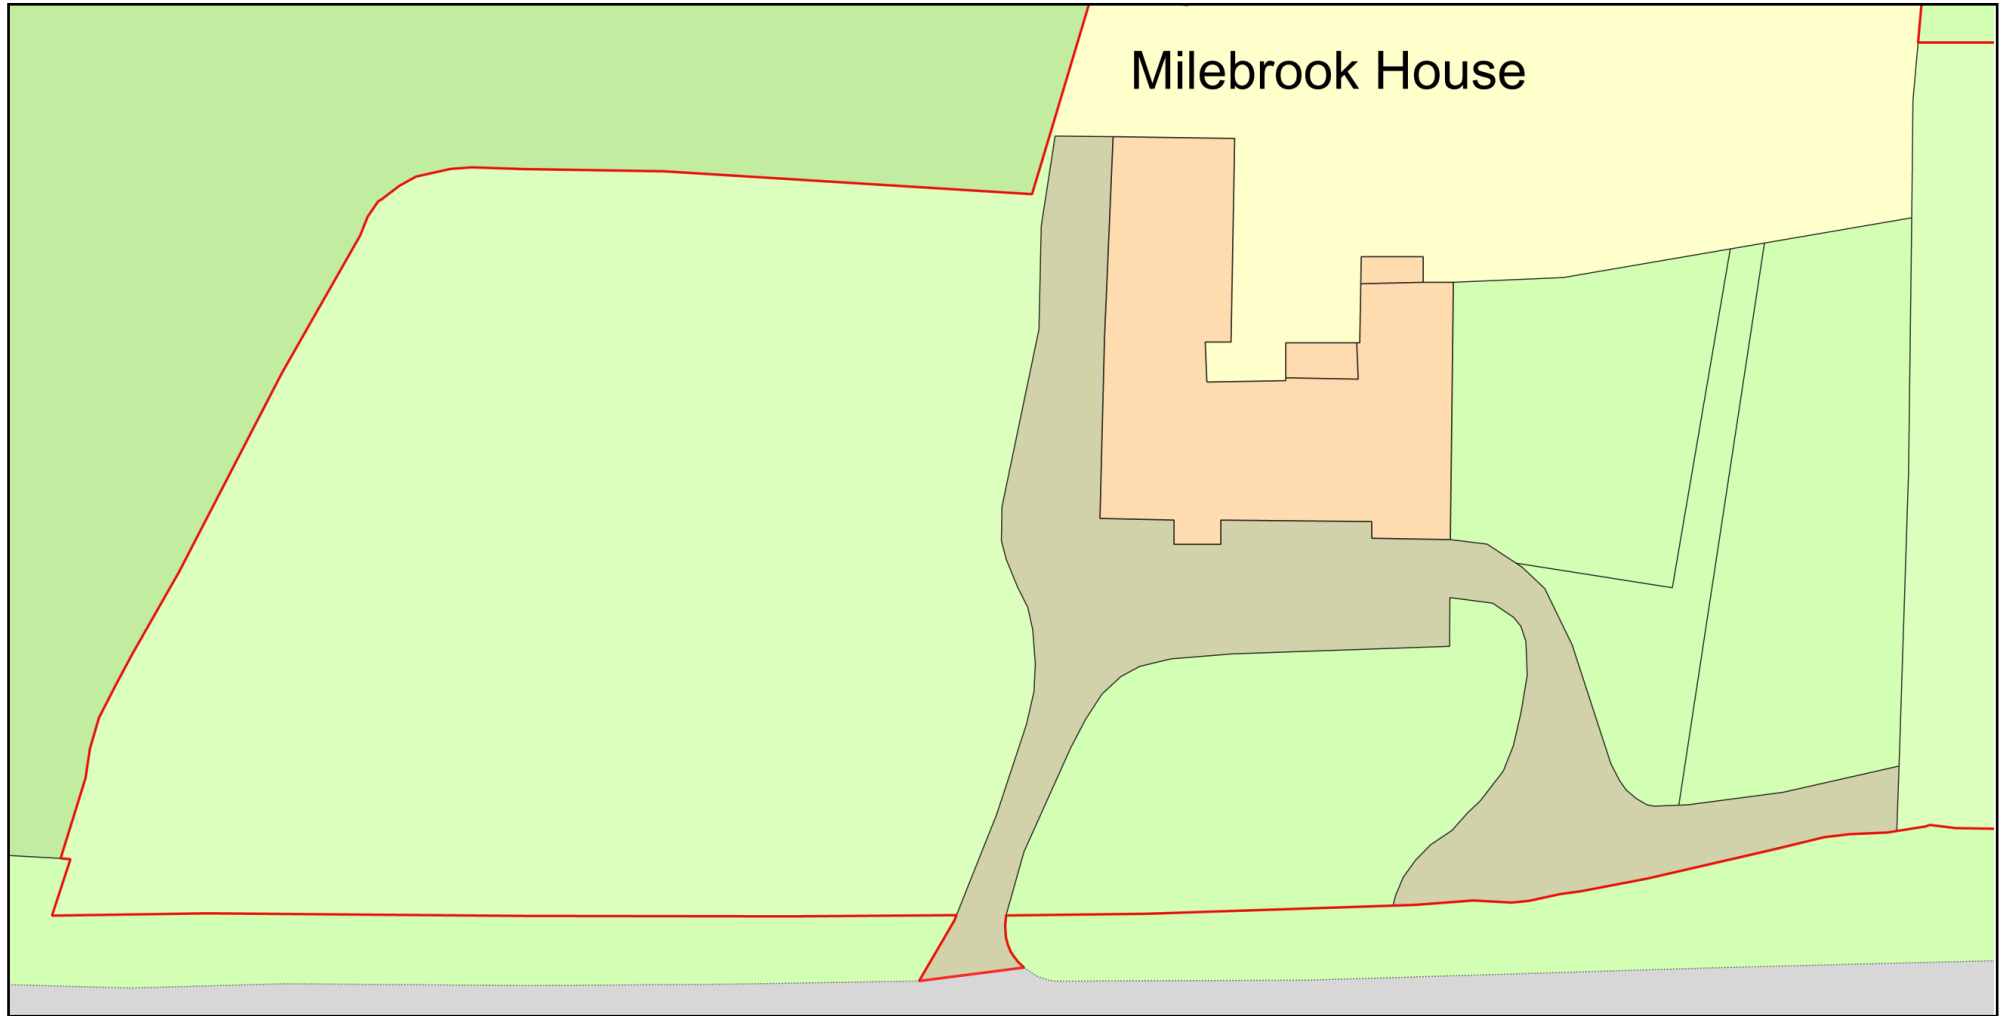

Milebrook House

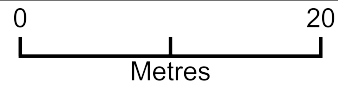

ReQuestaPlan

Plan Produced for: Powys Council Planning Dept.

Date Produced: 11 Jan 2021

Plan Reference Number: TQRQM21011210559255

Scale: 1:500 @ A4

© Crown copyright and database rights 2019 OS 100042766