



No. 17 under separate
planning application

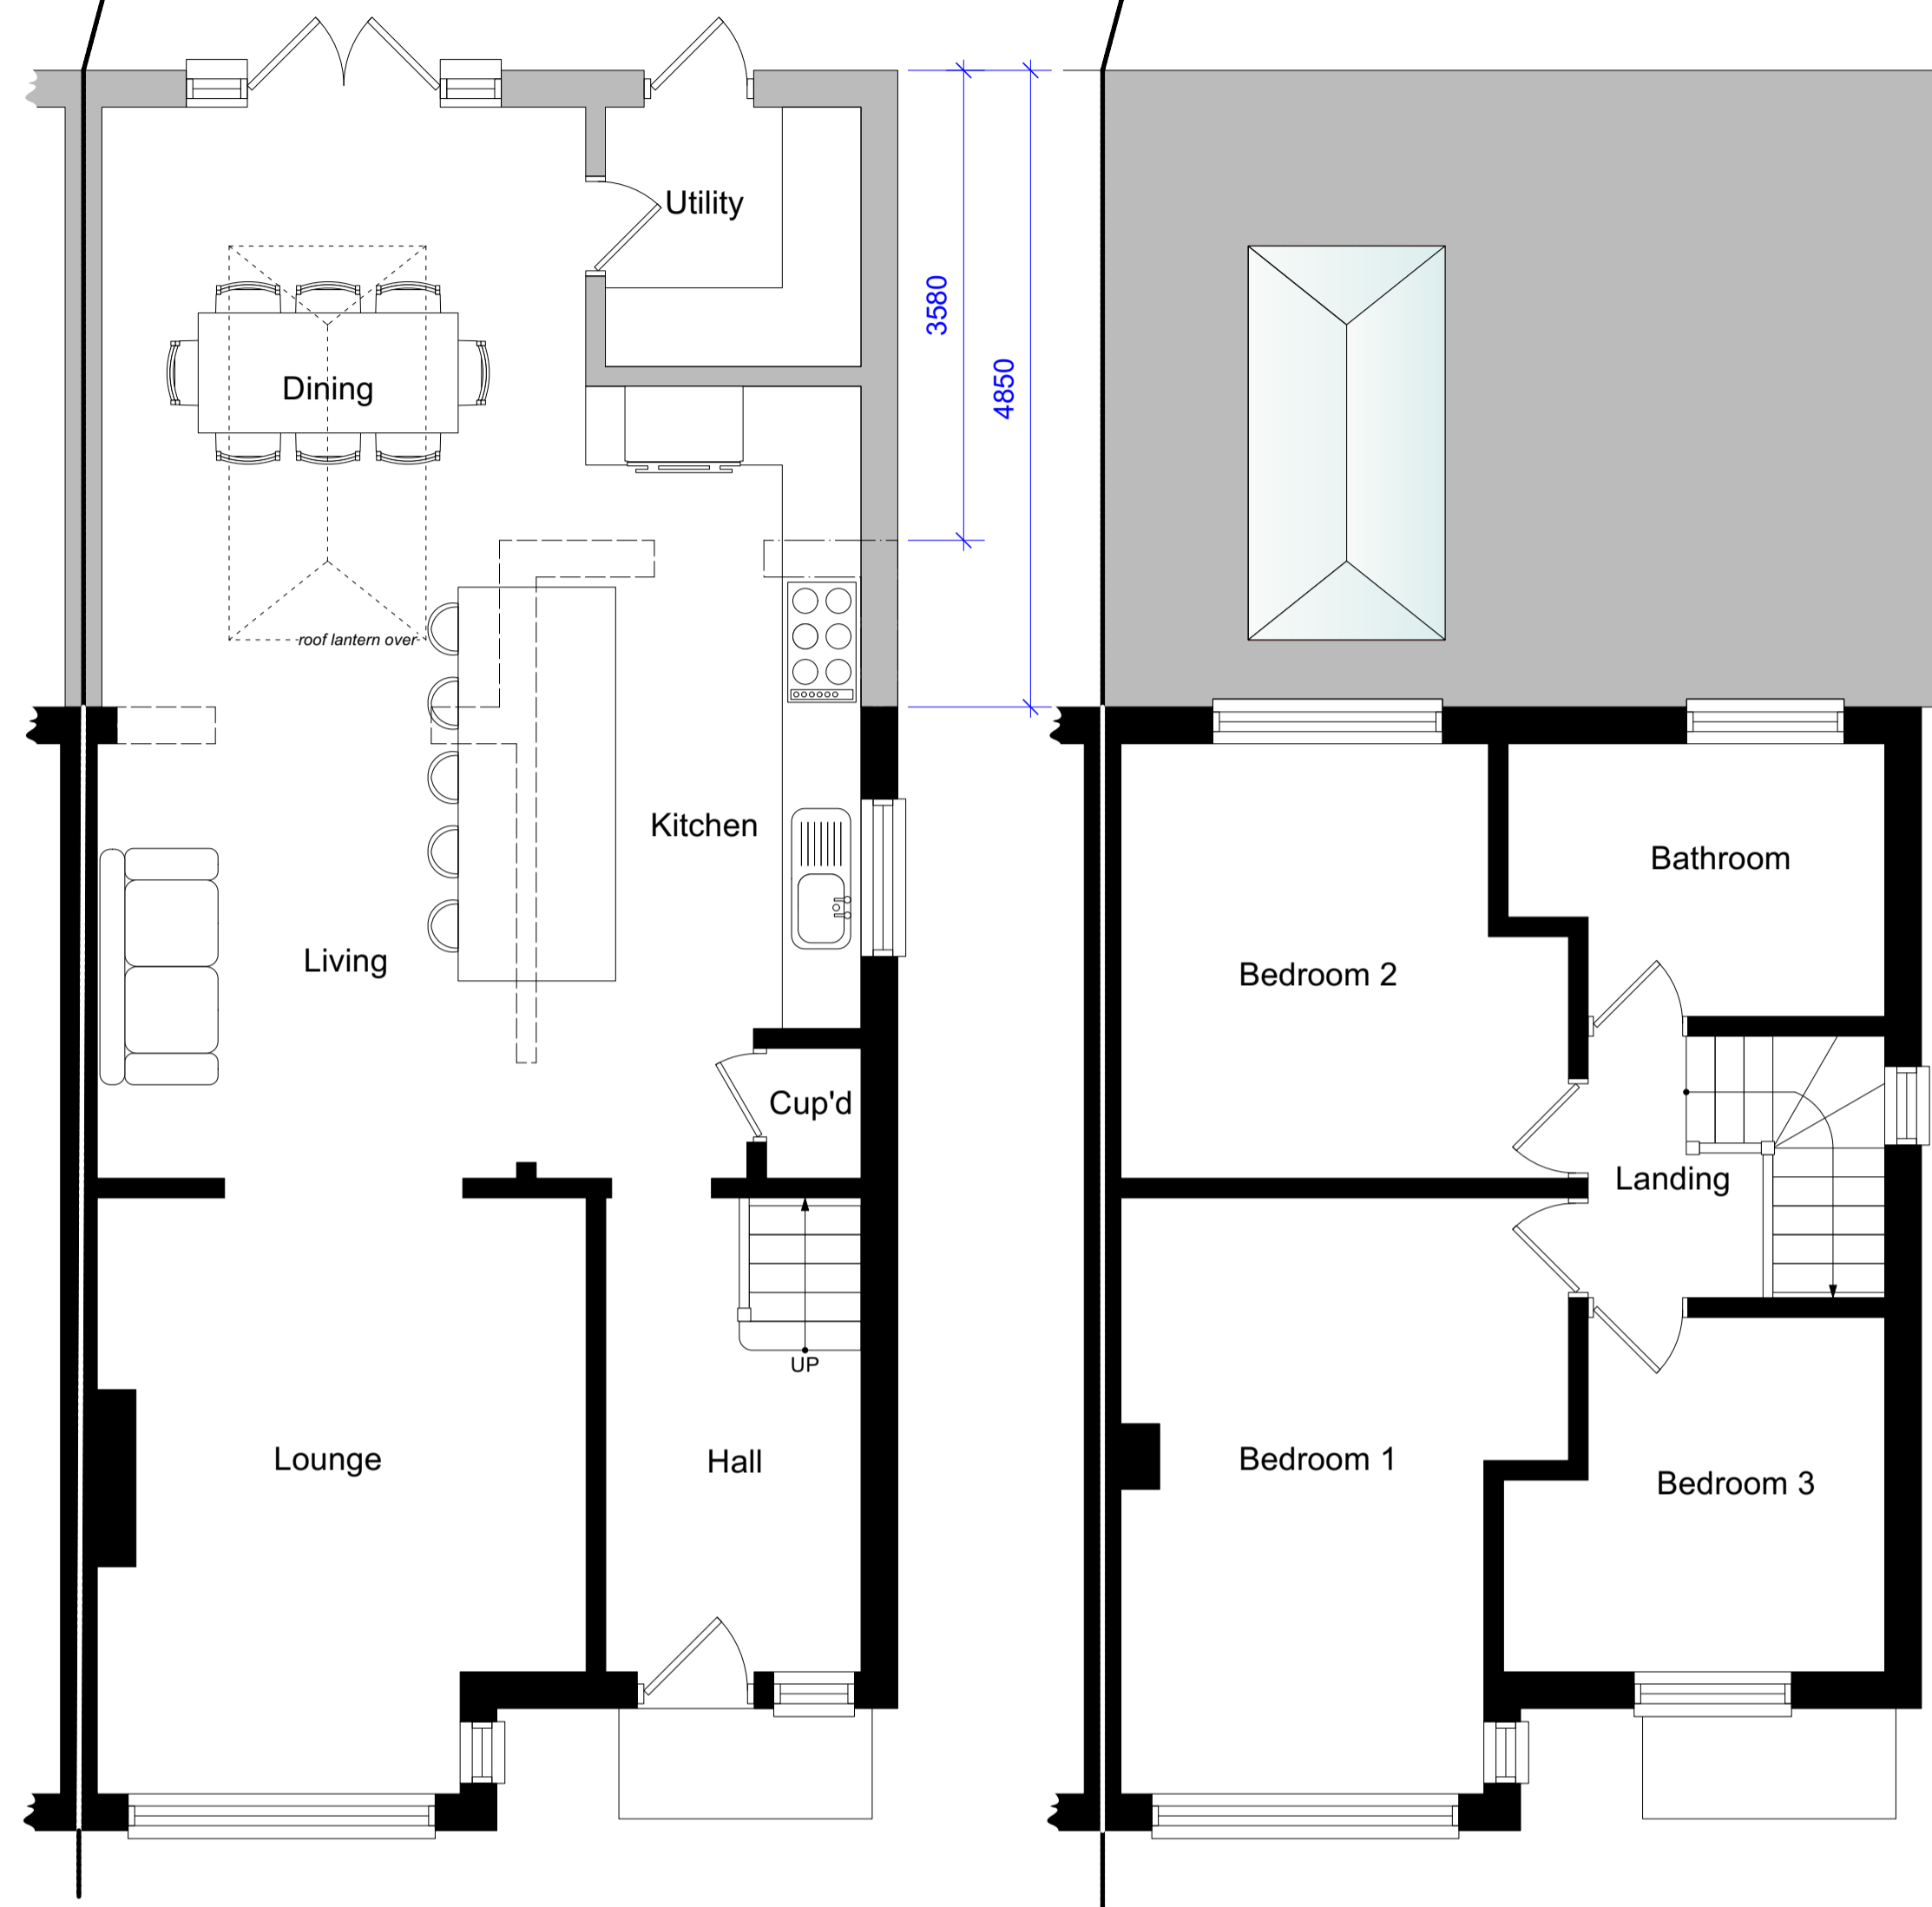


PROPOSED GROUND FLOOR
1:50


PROPOSED FIRST FLOOR
1:50

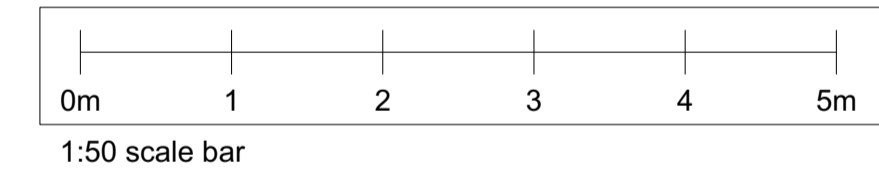


1:50 scale bar

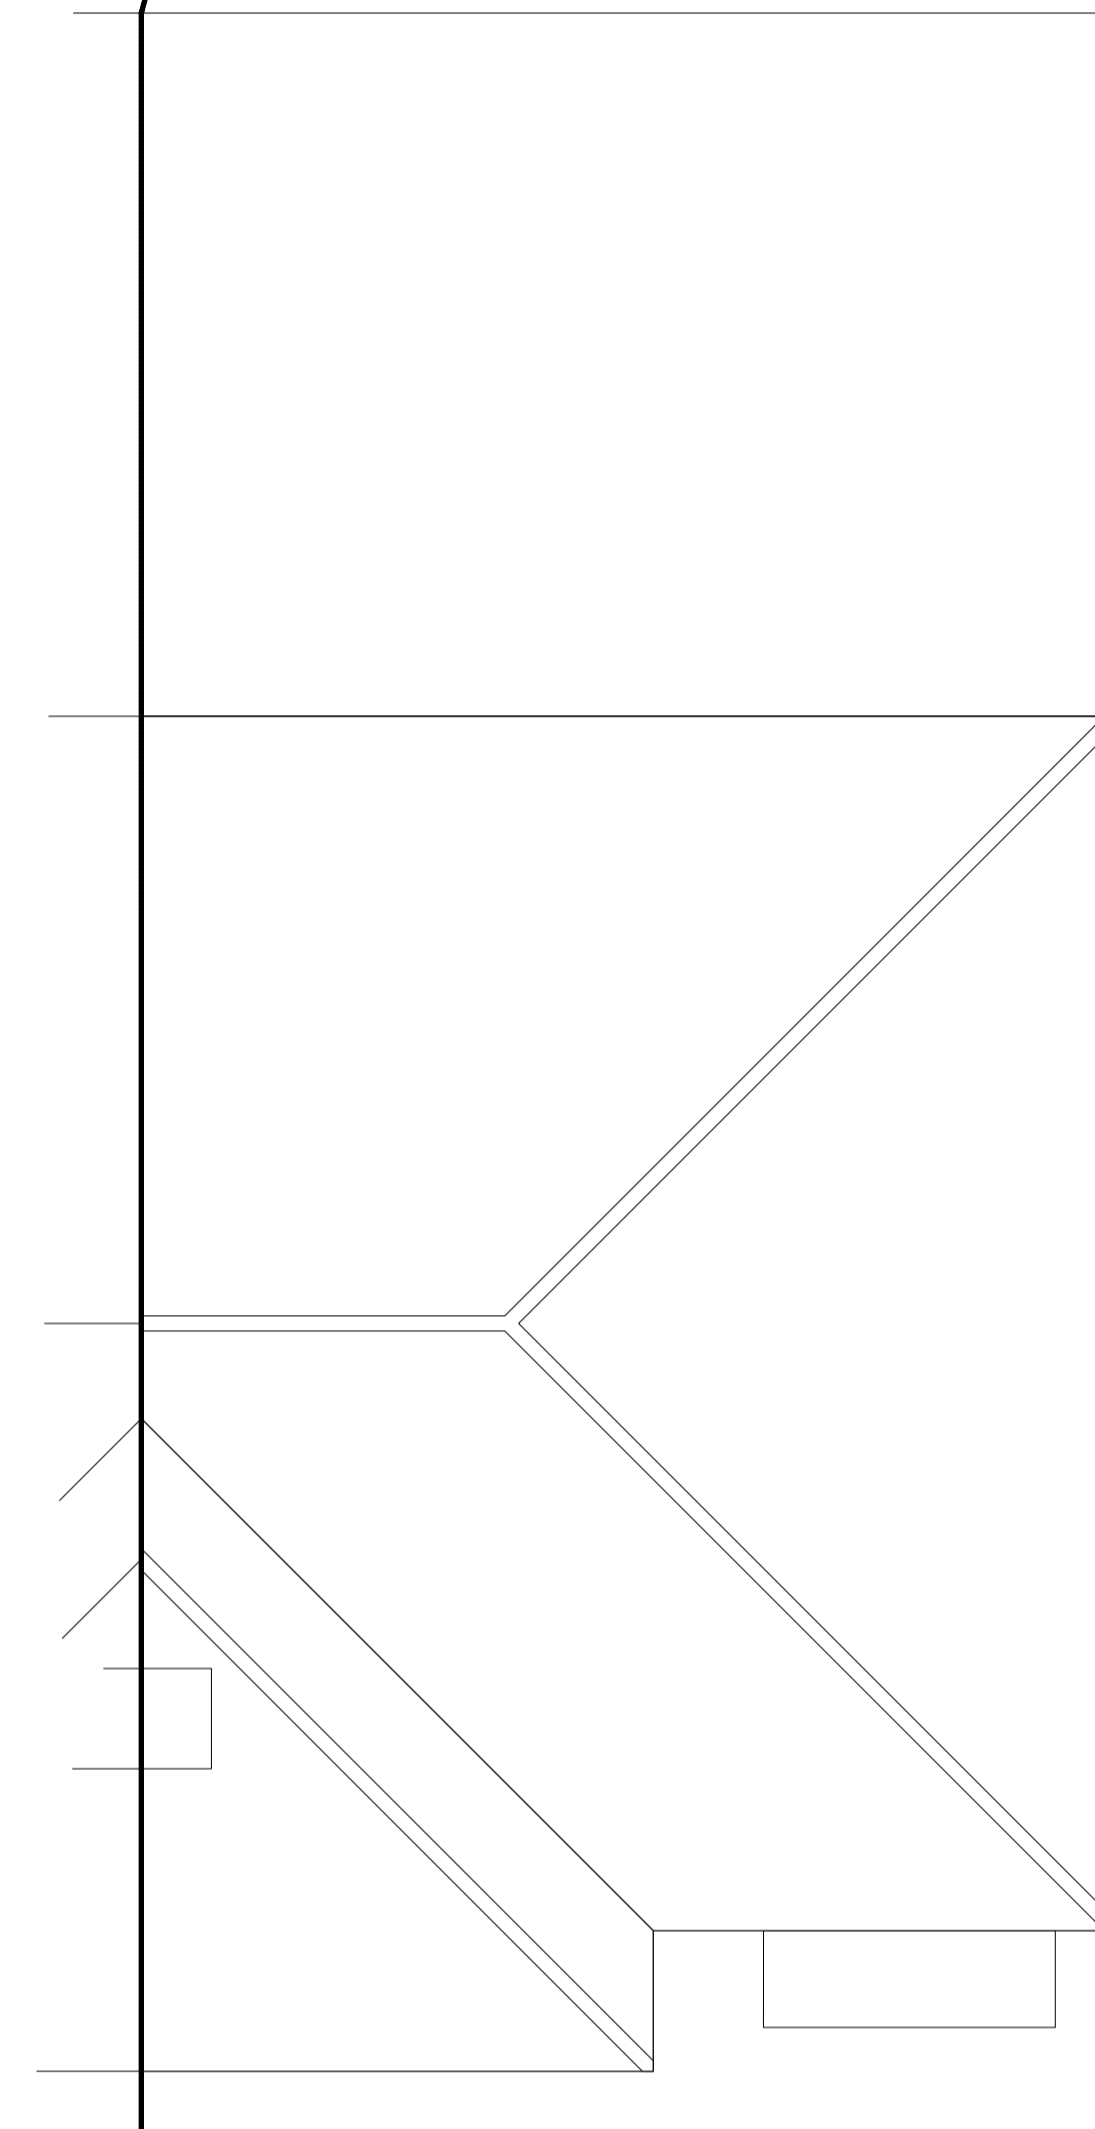

PROPOSED ROOF PLAN
1:50

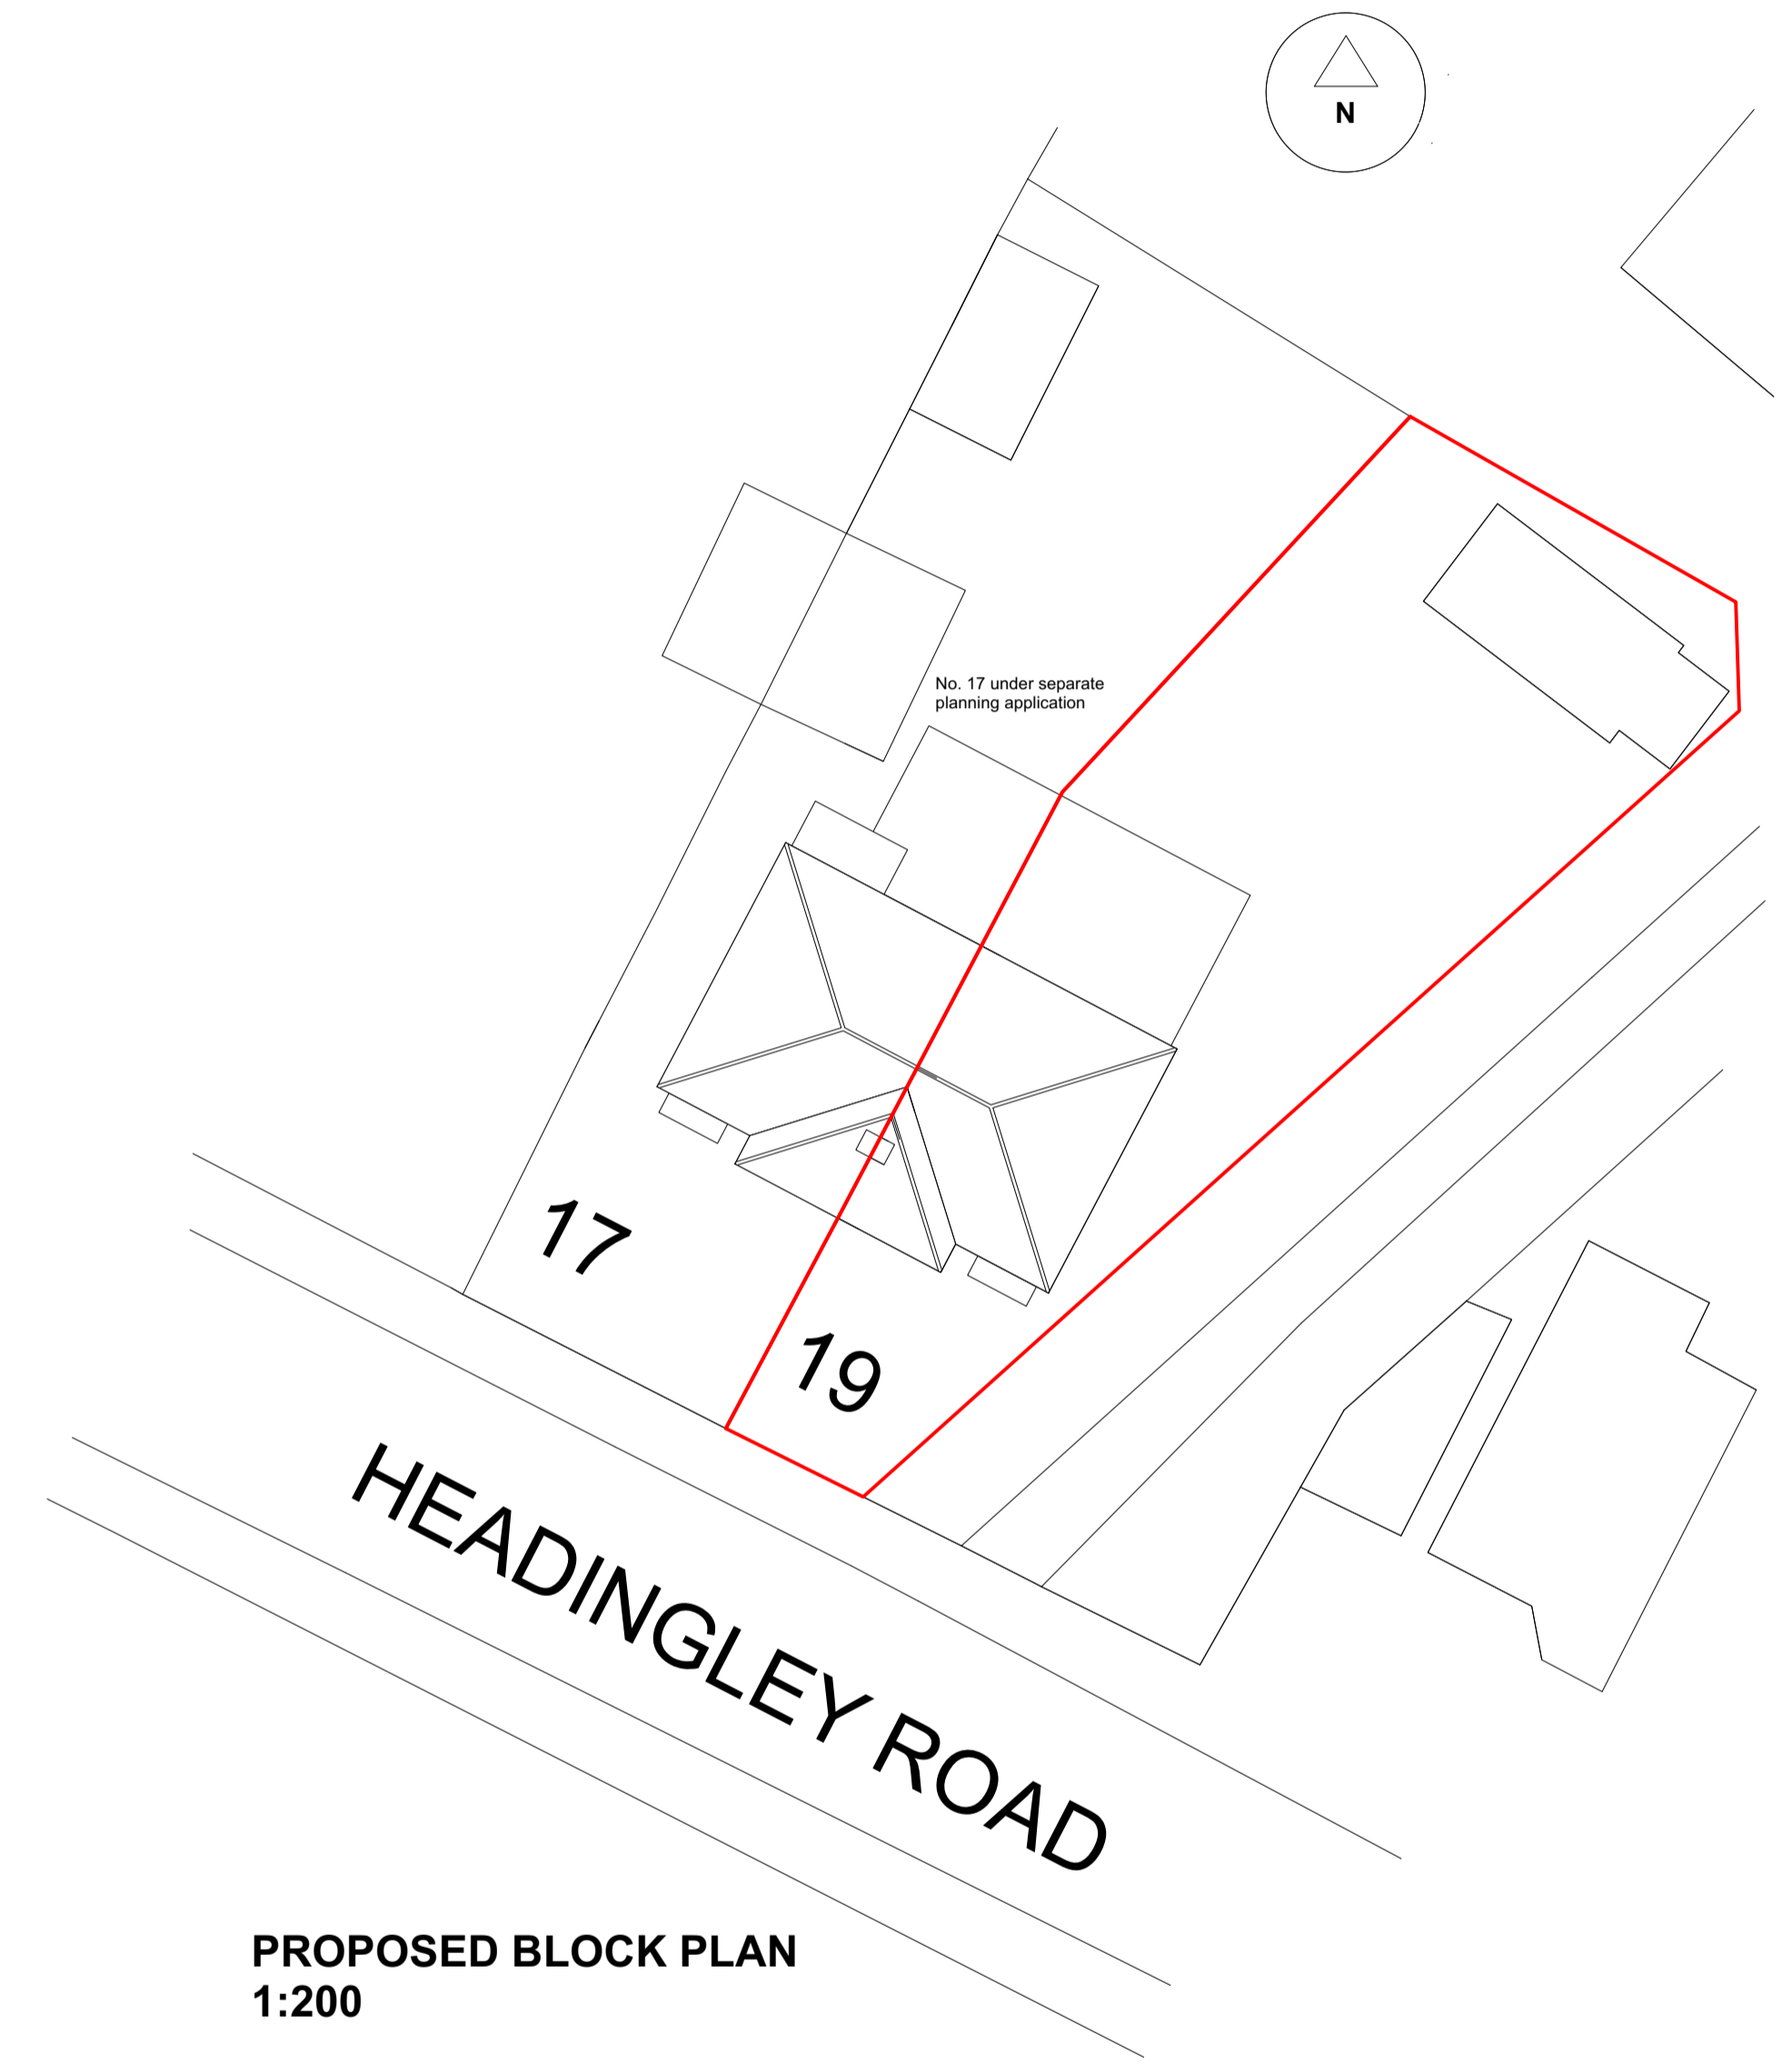


PROPOSED BLOCK PLAN
1:200

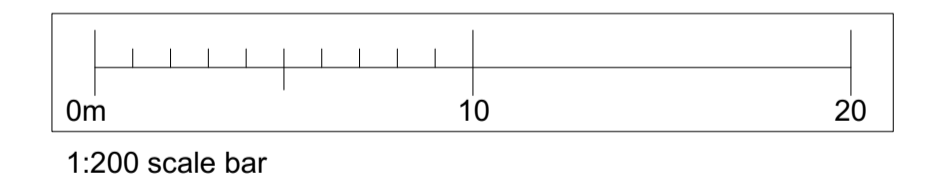

1:200 scale bar




PROPOSED FRONT ELEVATION
1:100

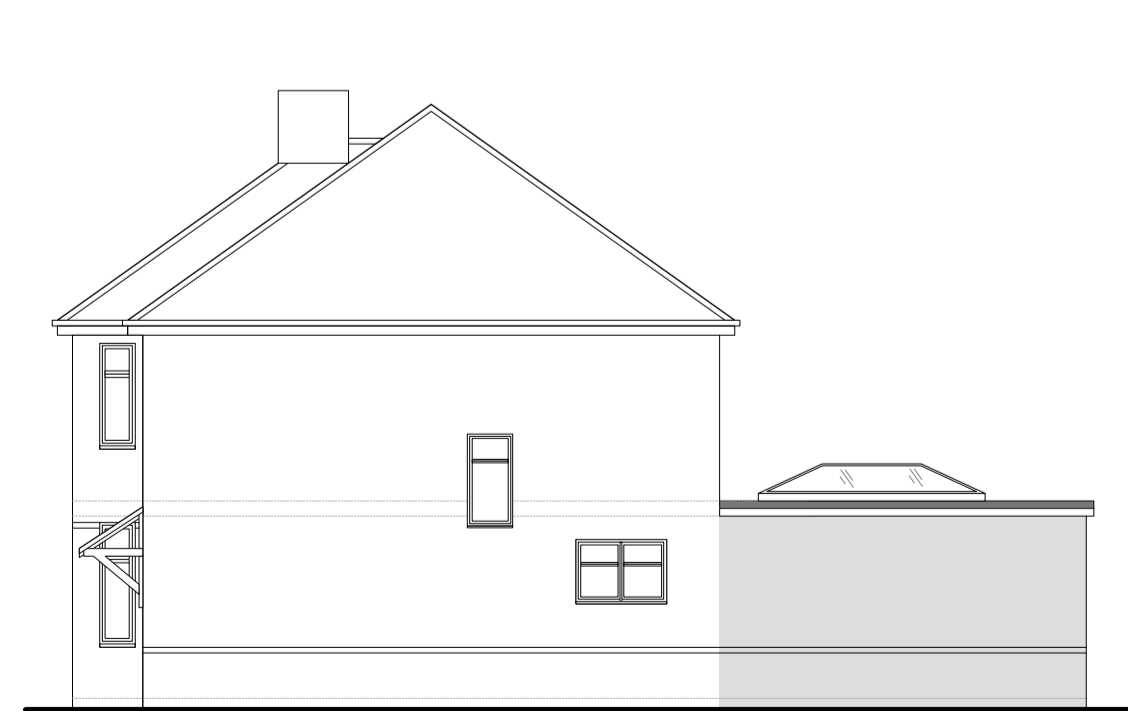


PROPOSED SIDE ELEVATION
1:100



PROPOSED REAR ELEVATION
1:100

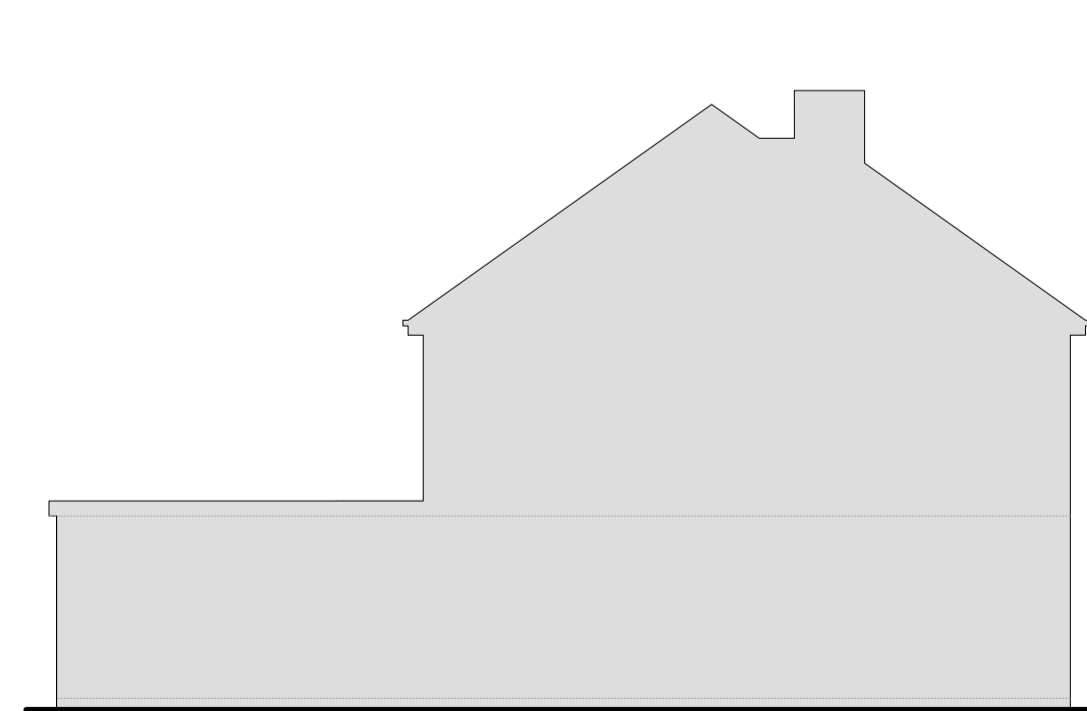

PROPOSED SIDE ELEVATION (PARTY WALL)
1:100

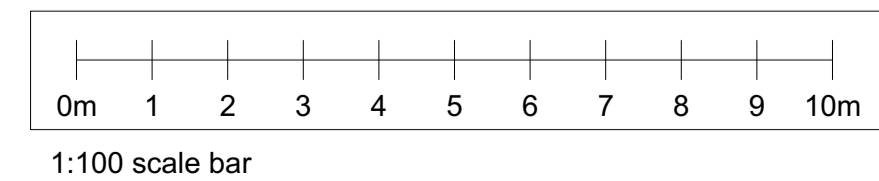

1:100 scale bar