




Existing access providing 19.0m visibility to the East and 29.0m visibility to the West from the center of the access 2,4m back from the highways edge.

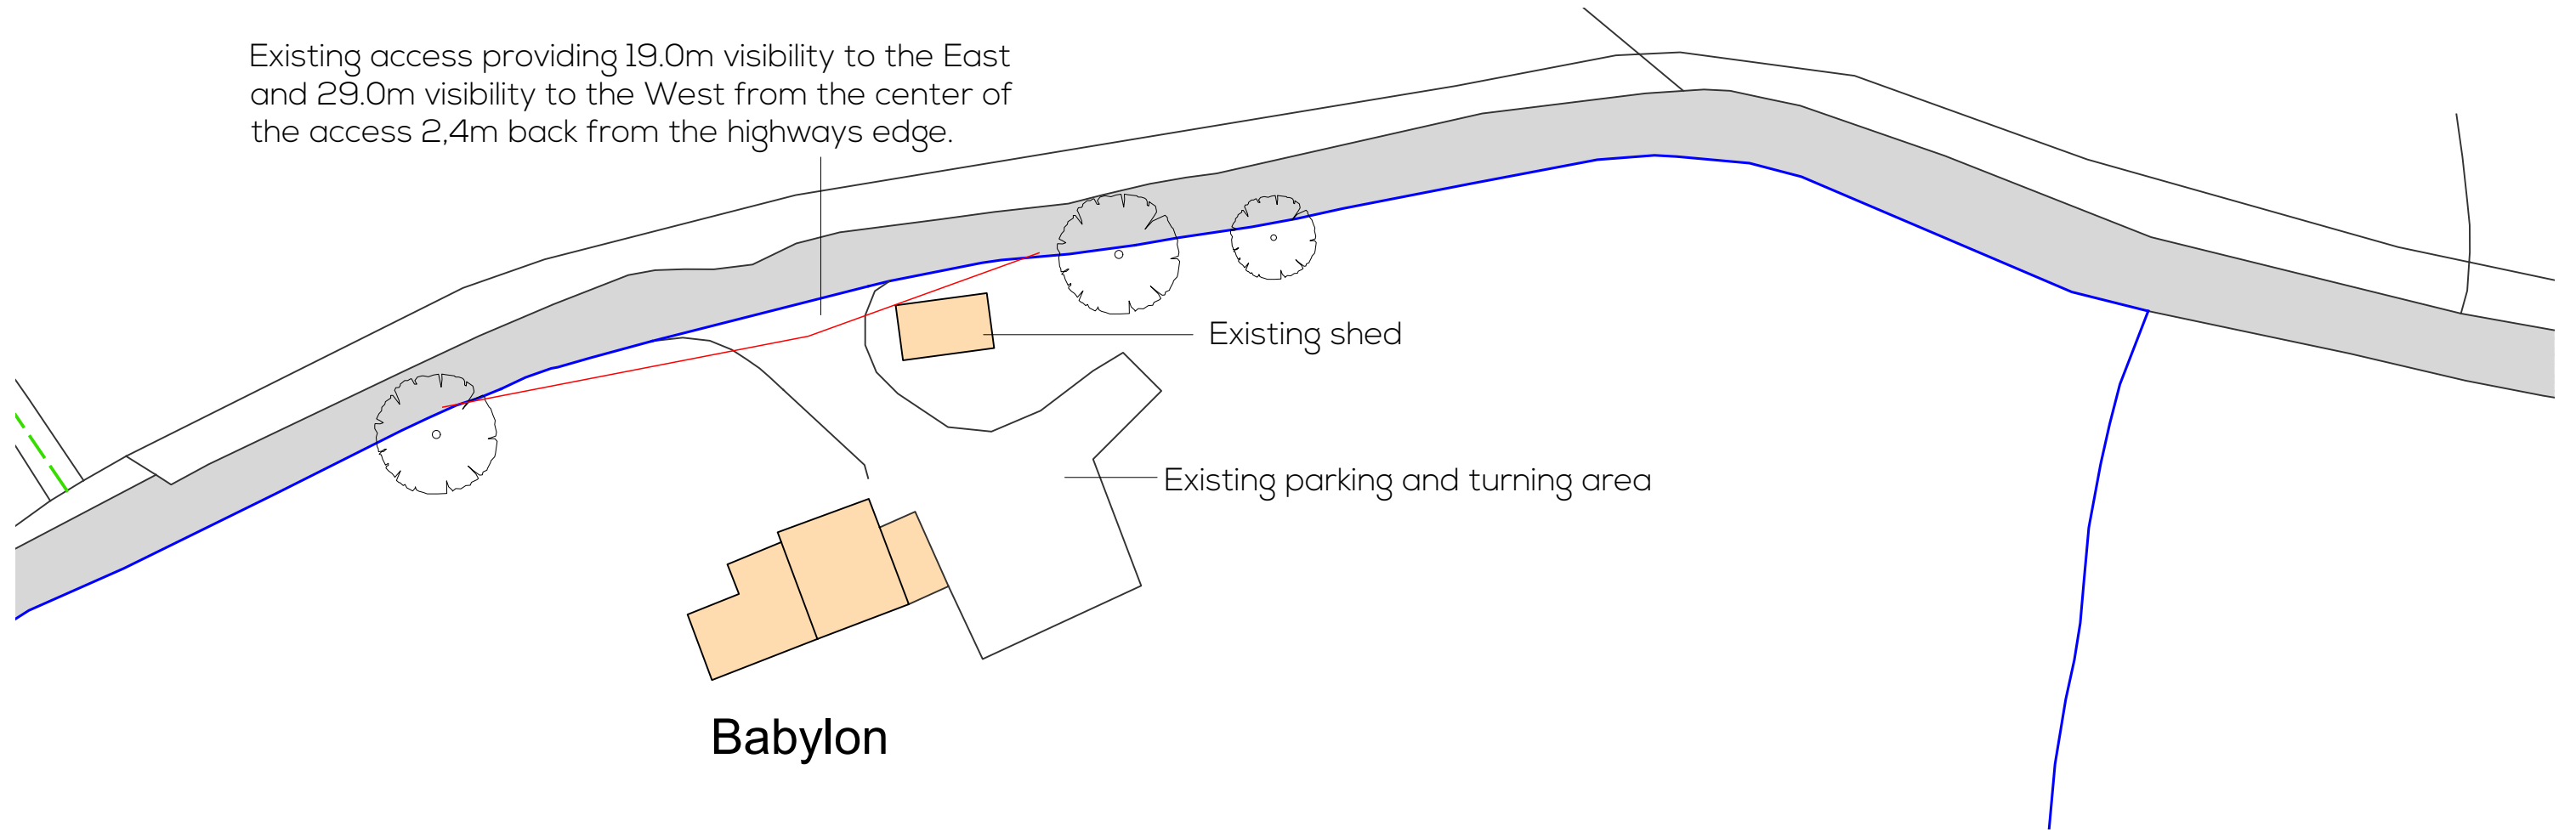

Block Plan - 1:500

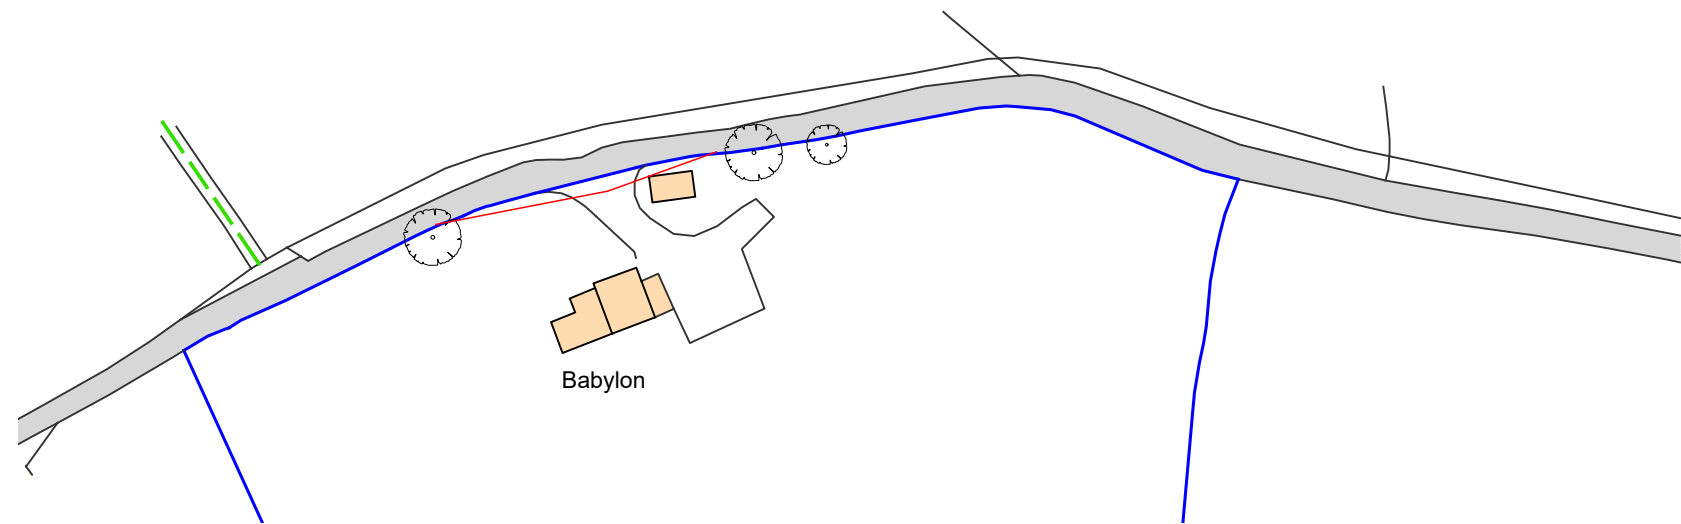

Location Plan - 1:1250

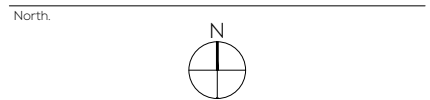

Dwg Notes.  
Do not scale, use figured dims only. Dims displayed in millimeters unless stated otherwise. All dimensions to check on site prior to commencement, any discrepancies to be report to designer.  
This drawing is COPYRIGHT. Drawing must not be reproduced for any purpose without written permission.

**SBA**rchitecture  
Design, Planning, Building Regs.  
E - sambarchitecture@gmail.com  
T - 07720225585

Project.  
PROPOSED ACCESS IMPROVEMENTS  
BABYLON, RHAYADER, LD6 5LR

Subject.  
EXISTING BLOCK AND LOCATION  
PLANS

Scale. 1:500 @ A3  
0 10 20

Date. 04 / 2022

Ref. 0148 / 1