



1 EXISTING BLOCK PLAN  
Scale: 1:500 @ A3

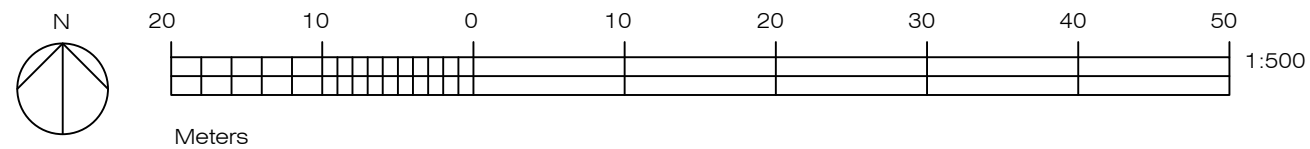

2 SITE LOCATION PLAN  
Scale: 1:1250 @ A3

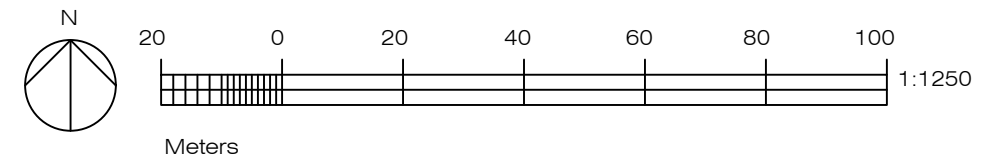

REVISIONS			
Rev.	Date	Details	Name

<b>design</b> <i>i.d.</i>	Client <b>Amelia Estates Ltd</b>	Drawing Title <b>Existing Block &amp; Site Location Plan</b>	Drawing No. <b>20.048.Priv.B 010</b>
	Project <b>13 Week Street Maidstone ME14 1QW</b>	Scale <b>1:500, 1:1250 @ A3</b>	Date <b>Feb 2021</b>
All dimensions to be checked on site. Any discrepancies between the drawing and other information is to be referred to the architect. The drawing is copyright.			