



NOTE: All existing trees, hedges, shrubs on the application site is to be retained and maintained as existing. Which provides screening

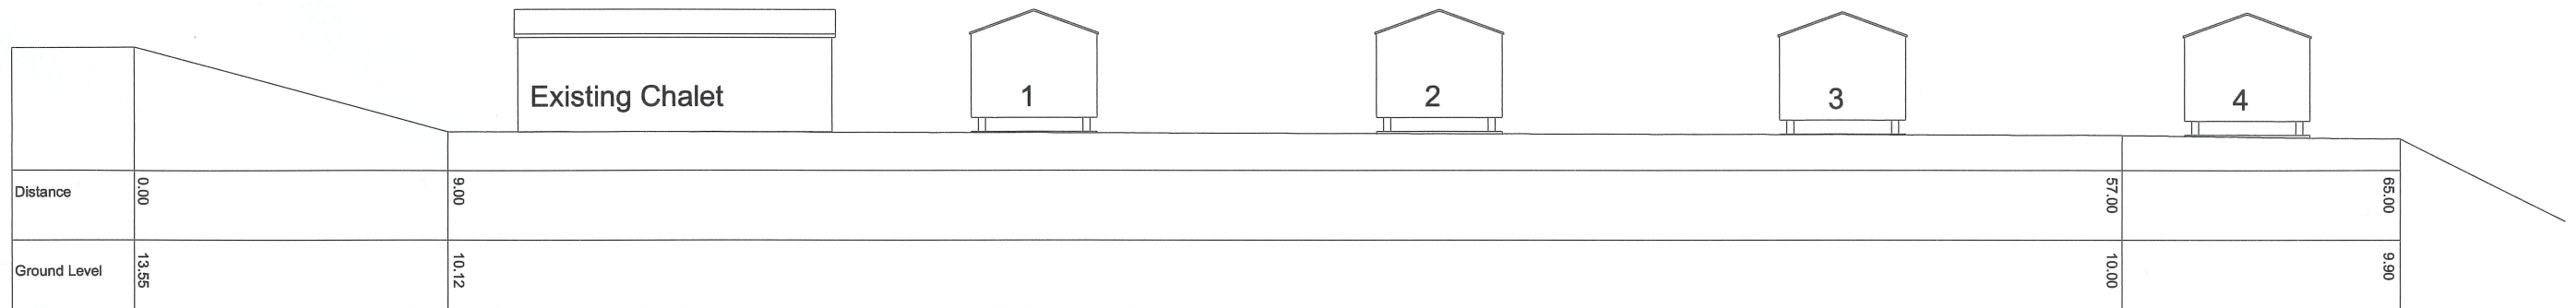

TORIAD
Section A-A
Scale 1:200 Horizontally & Vertically

NOTE: All existing trees, hedges, shrubs on the application site is to be retained and maintained as existing. Which provides screening

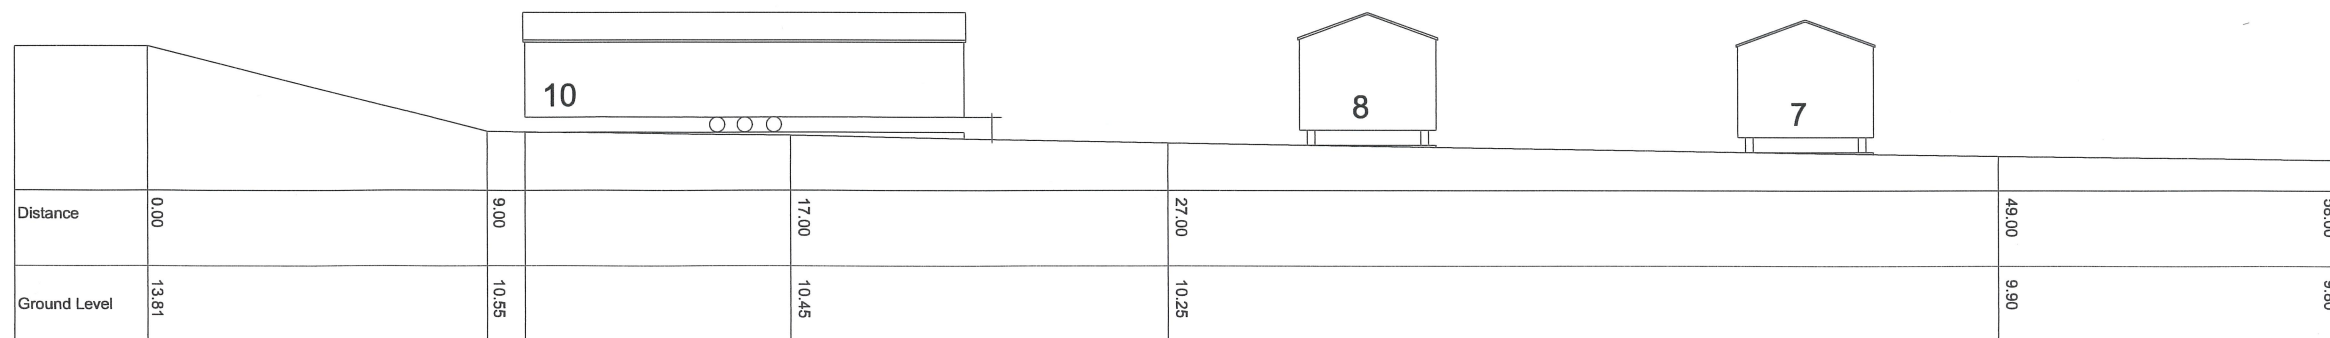

NOTE: Site levels will remain as existing

Cil y Bryn
Ceinws
Machynlleth

CYNLLUN GWAITH working drawing
GRADDFA scale:1:200 @ A3
RHIF CYNLLUN drawing Nr:395/1

TORIAD
Section B-B
Scale 1:200 Horizontally & Vertically

IWAN JONES
GWASANAETHAU PENSARNIOL Architectural Services
GELLIMANWYDD, TALYBONT, CEREDIGION SY24 5HJ
FFON tel 01970 832760