


**This drawing is COPYRIGHT. It must not be reproduced or disclosed to third parties without our prior permission. Do not scale from this drawing, or, interrogate and use electronic information.**

**Any discrepancies should be reported immediately.**

**Any surveyed information incorporated within this drawing cannot be guaranteed as accurate unless confirmed by a fixed dimension. All dimensions are in millimetres unless noted otherwise.**

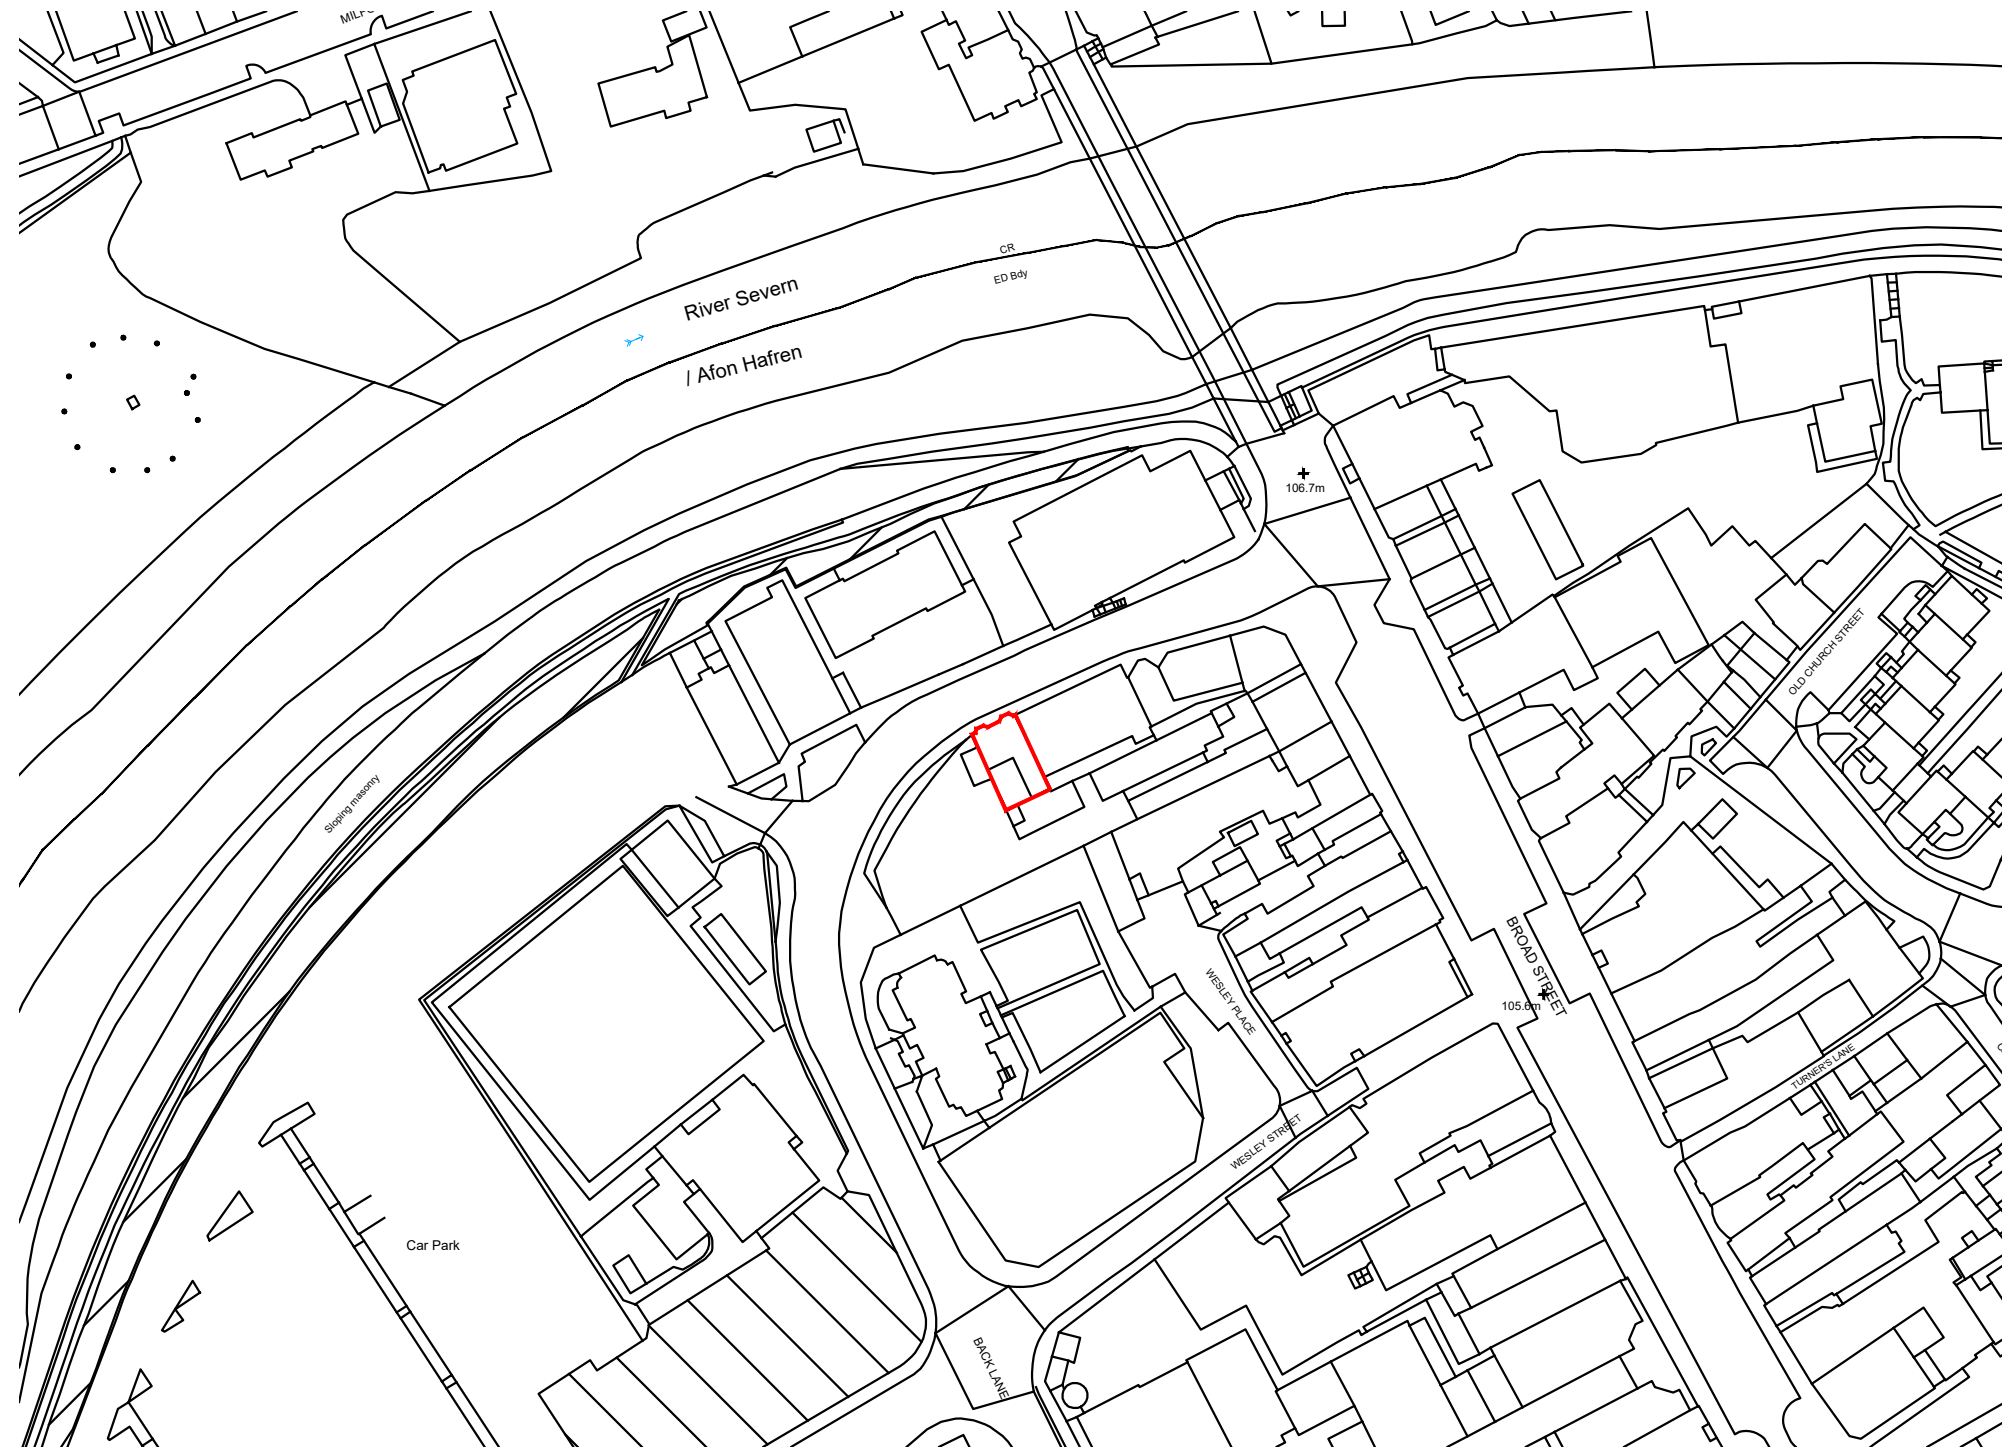

**— Site Boundary**

<b>Project</b> Replacement Windows at Bodlondeb, Back Lane, Newtown, SY16 2NH		
<b>Drawing Status</b> Stage 3a: Planning	<b>Drawing Title</b> Location Plan	
<b>Scale</b> 1:1250@A3	<b>Date</b> 19.08.22	<b>Drawing No</b> X064.3a.3.001
<b>Drawn by</b> LW	<b>Checked</b> RL	<b>Rev</b>

**HUGHES**  
**ARCHITECTS**

Head Office  
29 Broad Street  
Newtown  
Powys  
SY16 2BQ  
t - 01686 610311  
w - www.hughesarchitects.co.uk