


datum +198.24 (Chapel entrance #1)

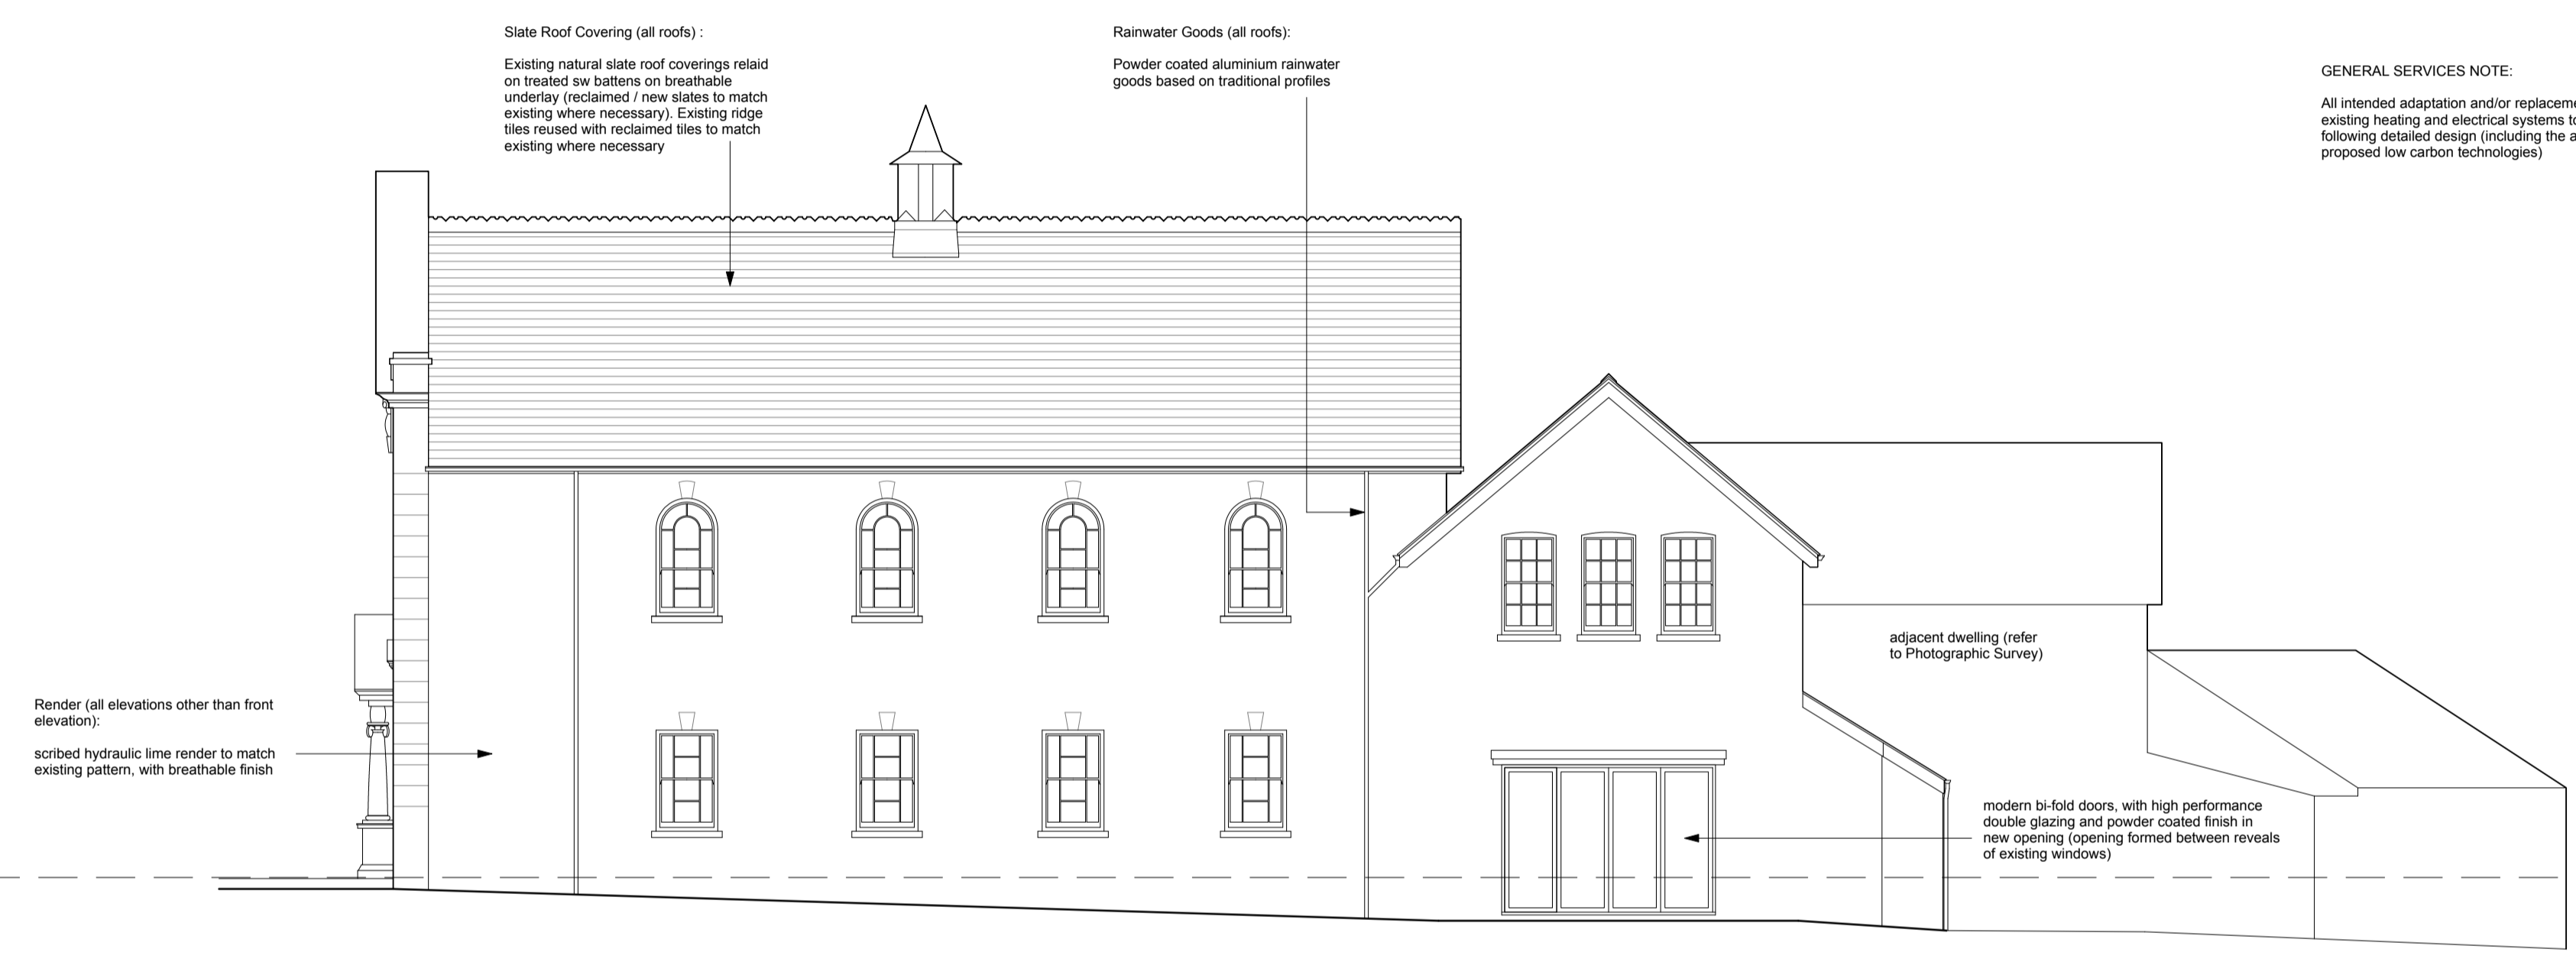

**GENERAL SERVICES NOTE:**  
All intended adaptation and/or replacement works to existing heating and electrical systems to be confirmed following detailed design (including the adoption of any proposed low carbon technologies)

Rear (NW) Elevation

Side (NE) Elevation