


Ground Floor Plan

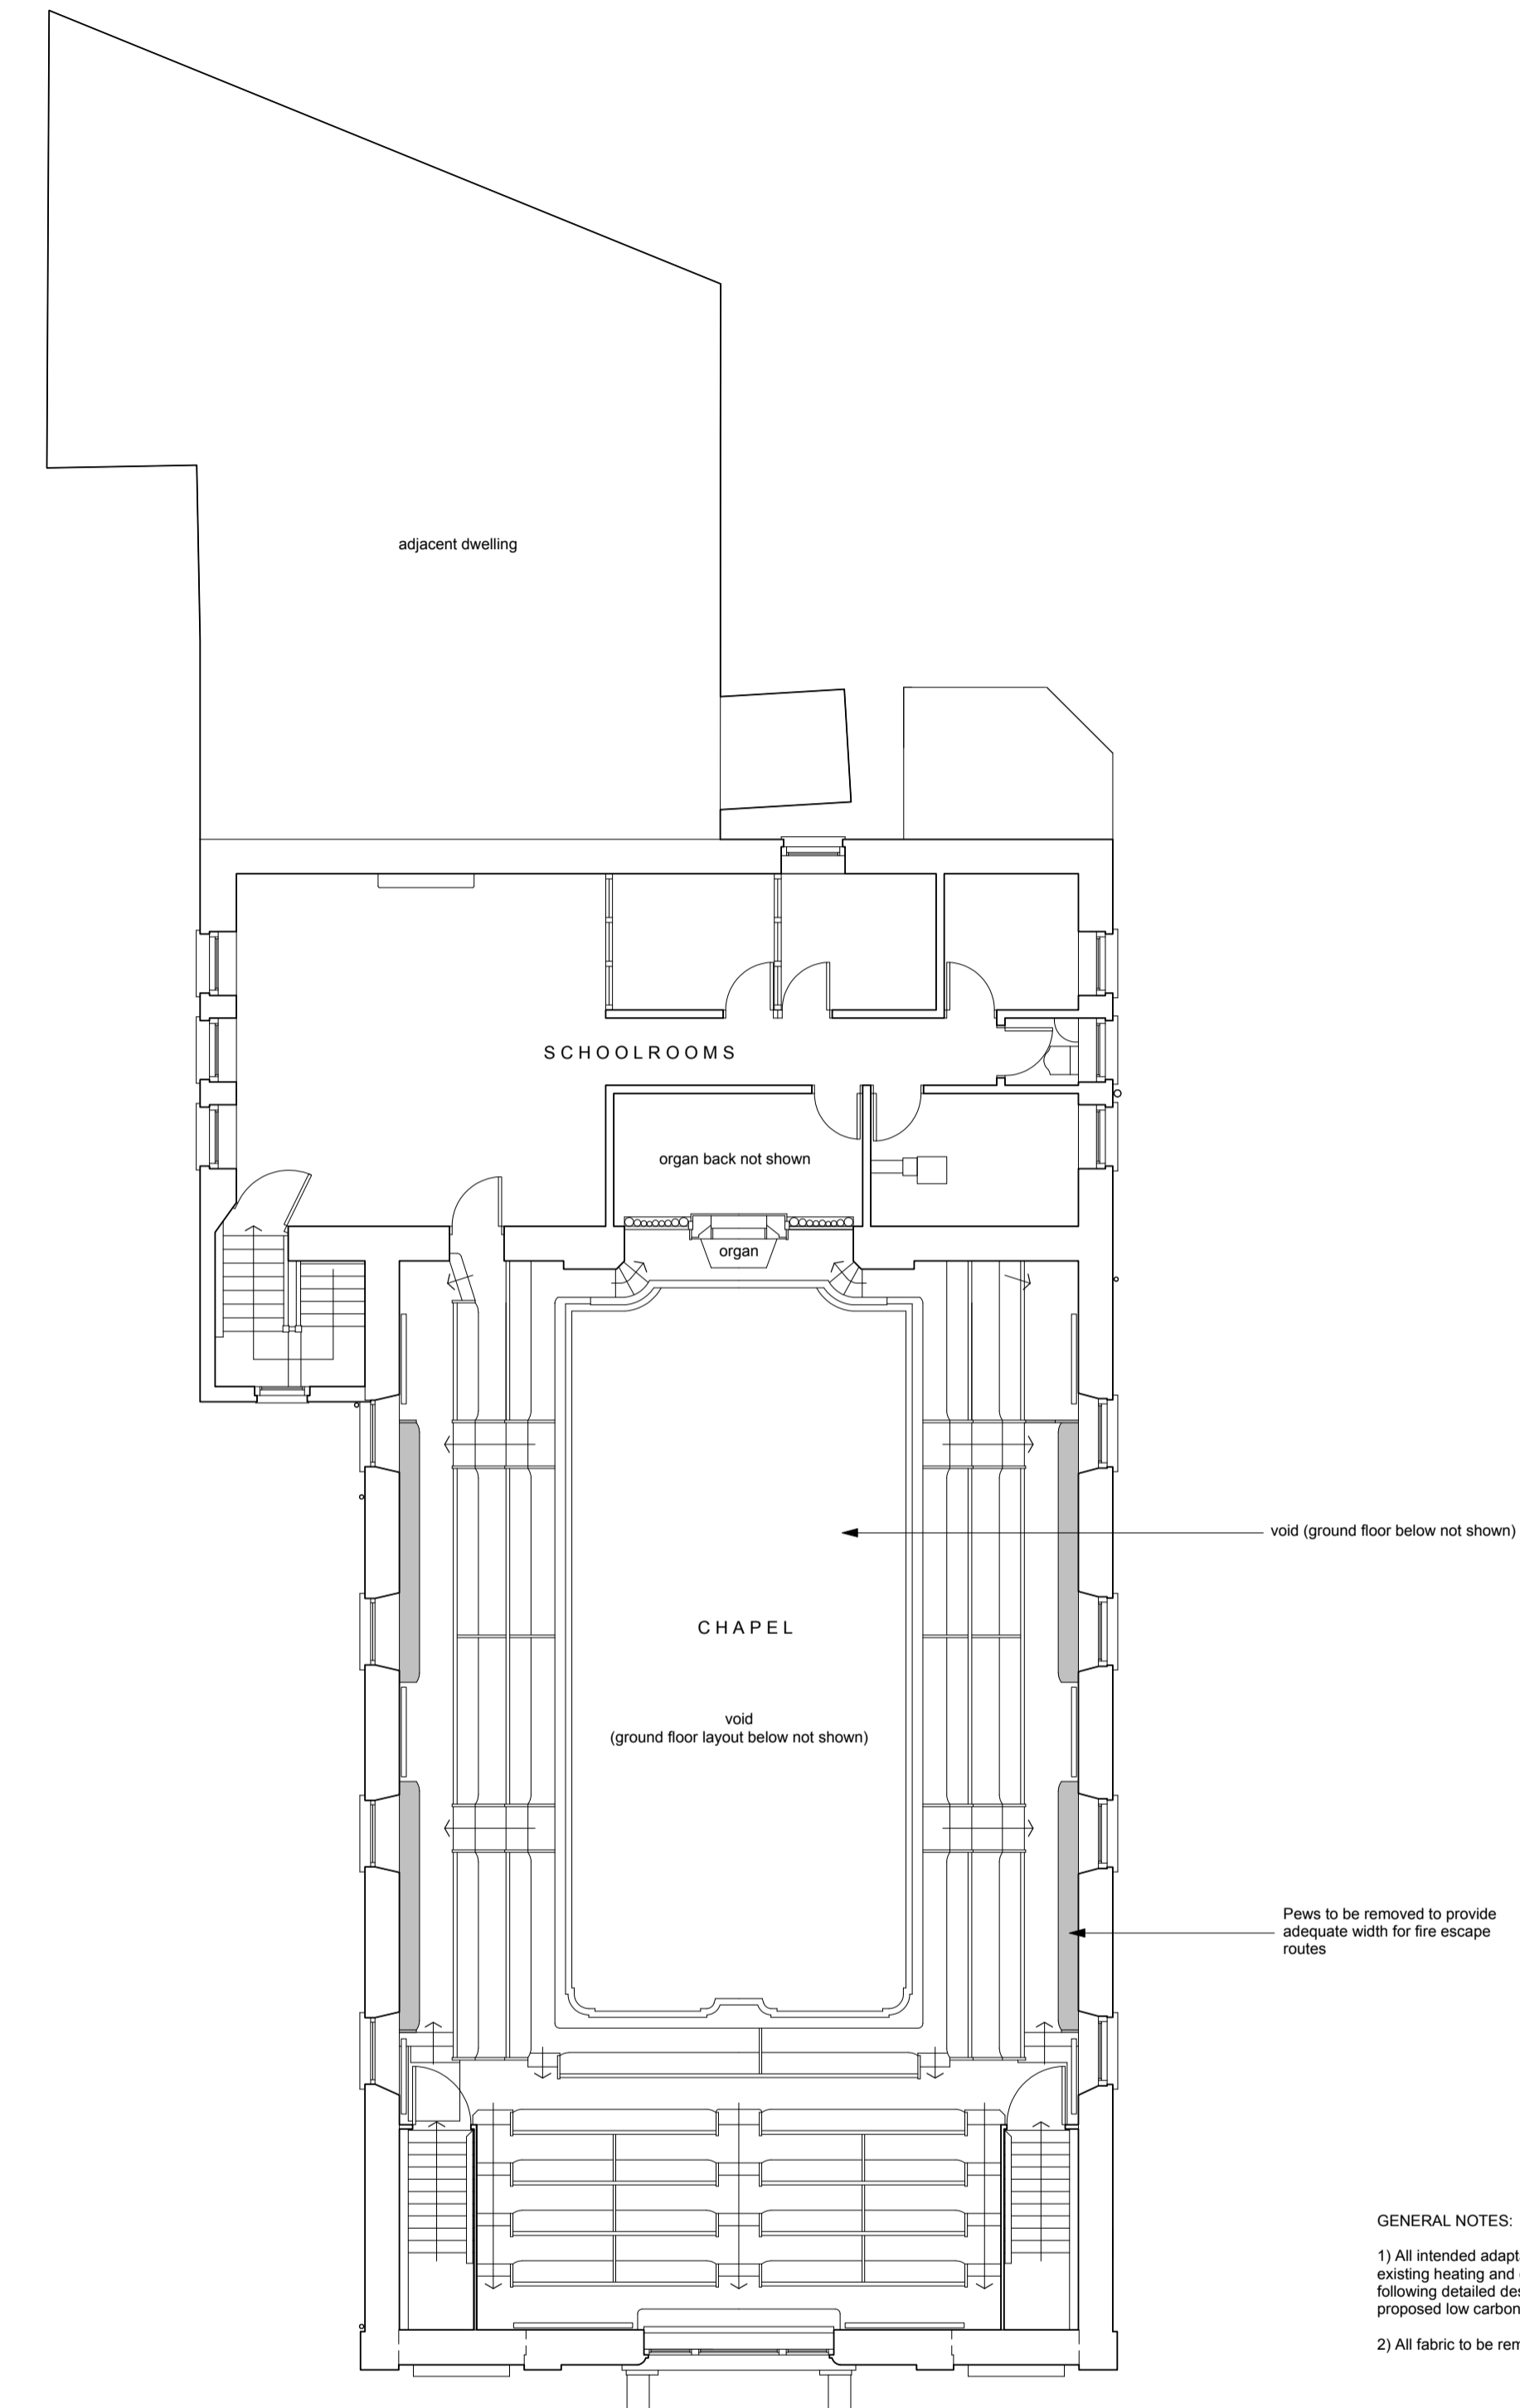

First Floor Plan

- GENERAL NOTES:
- 1) All intended adaptation and/or replacement works to existing heating and electrical systems to be confirmed following detailed design (including the adoption of any proposed low carbon technologies)
  - 2) All fabric to be removed shown shaded