



GENERAL SERVICES NOTE:
 All intended adaptation and/or replacement works to existing heating and electrical systems to be confirmed following detailed design (including the adoption of any proposed low carbon technologies)

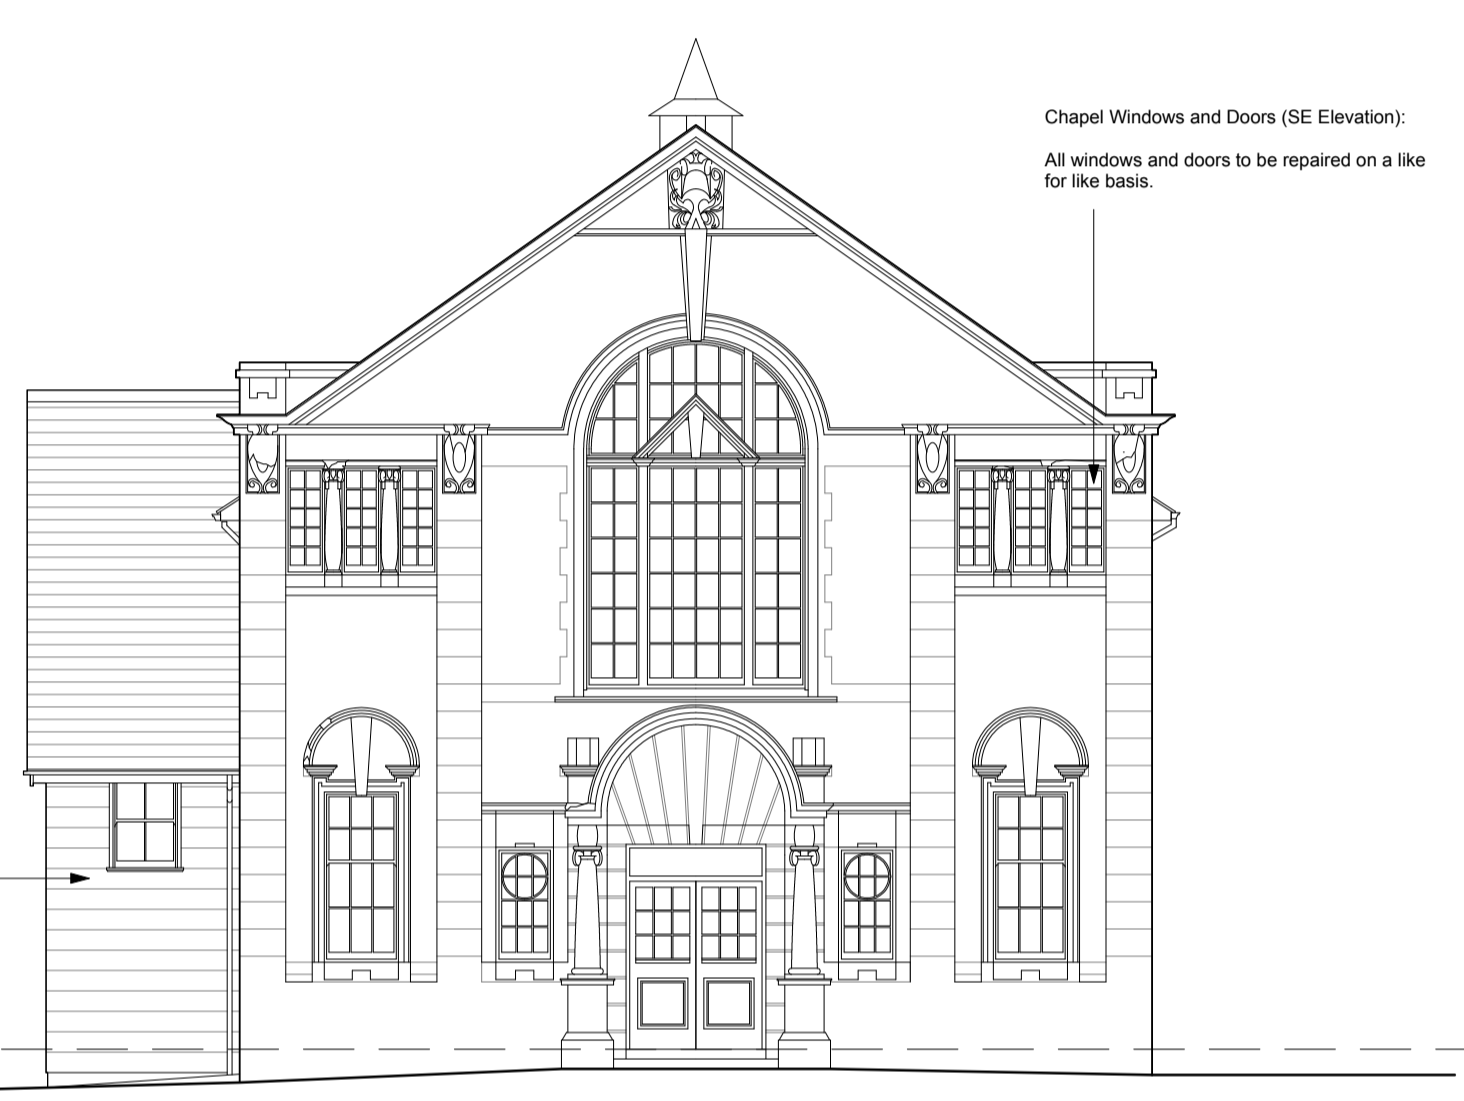

Front (SE) Elevation

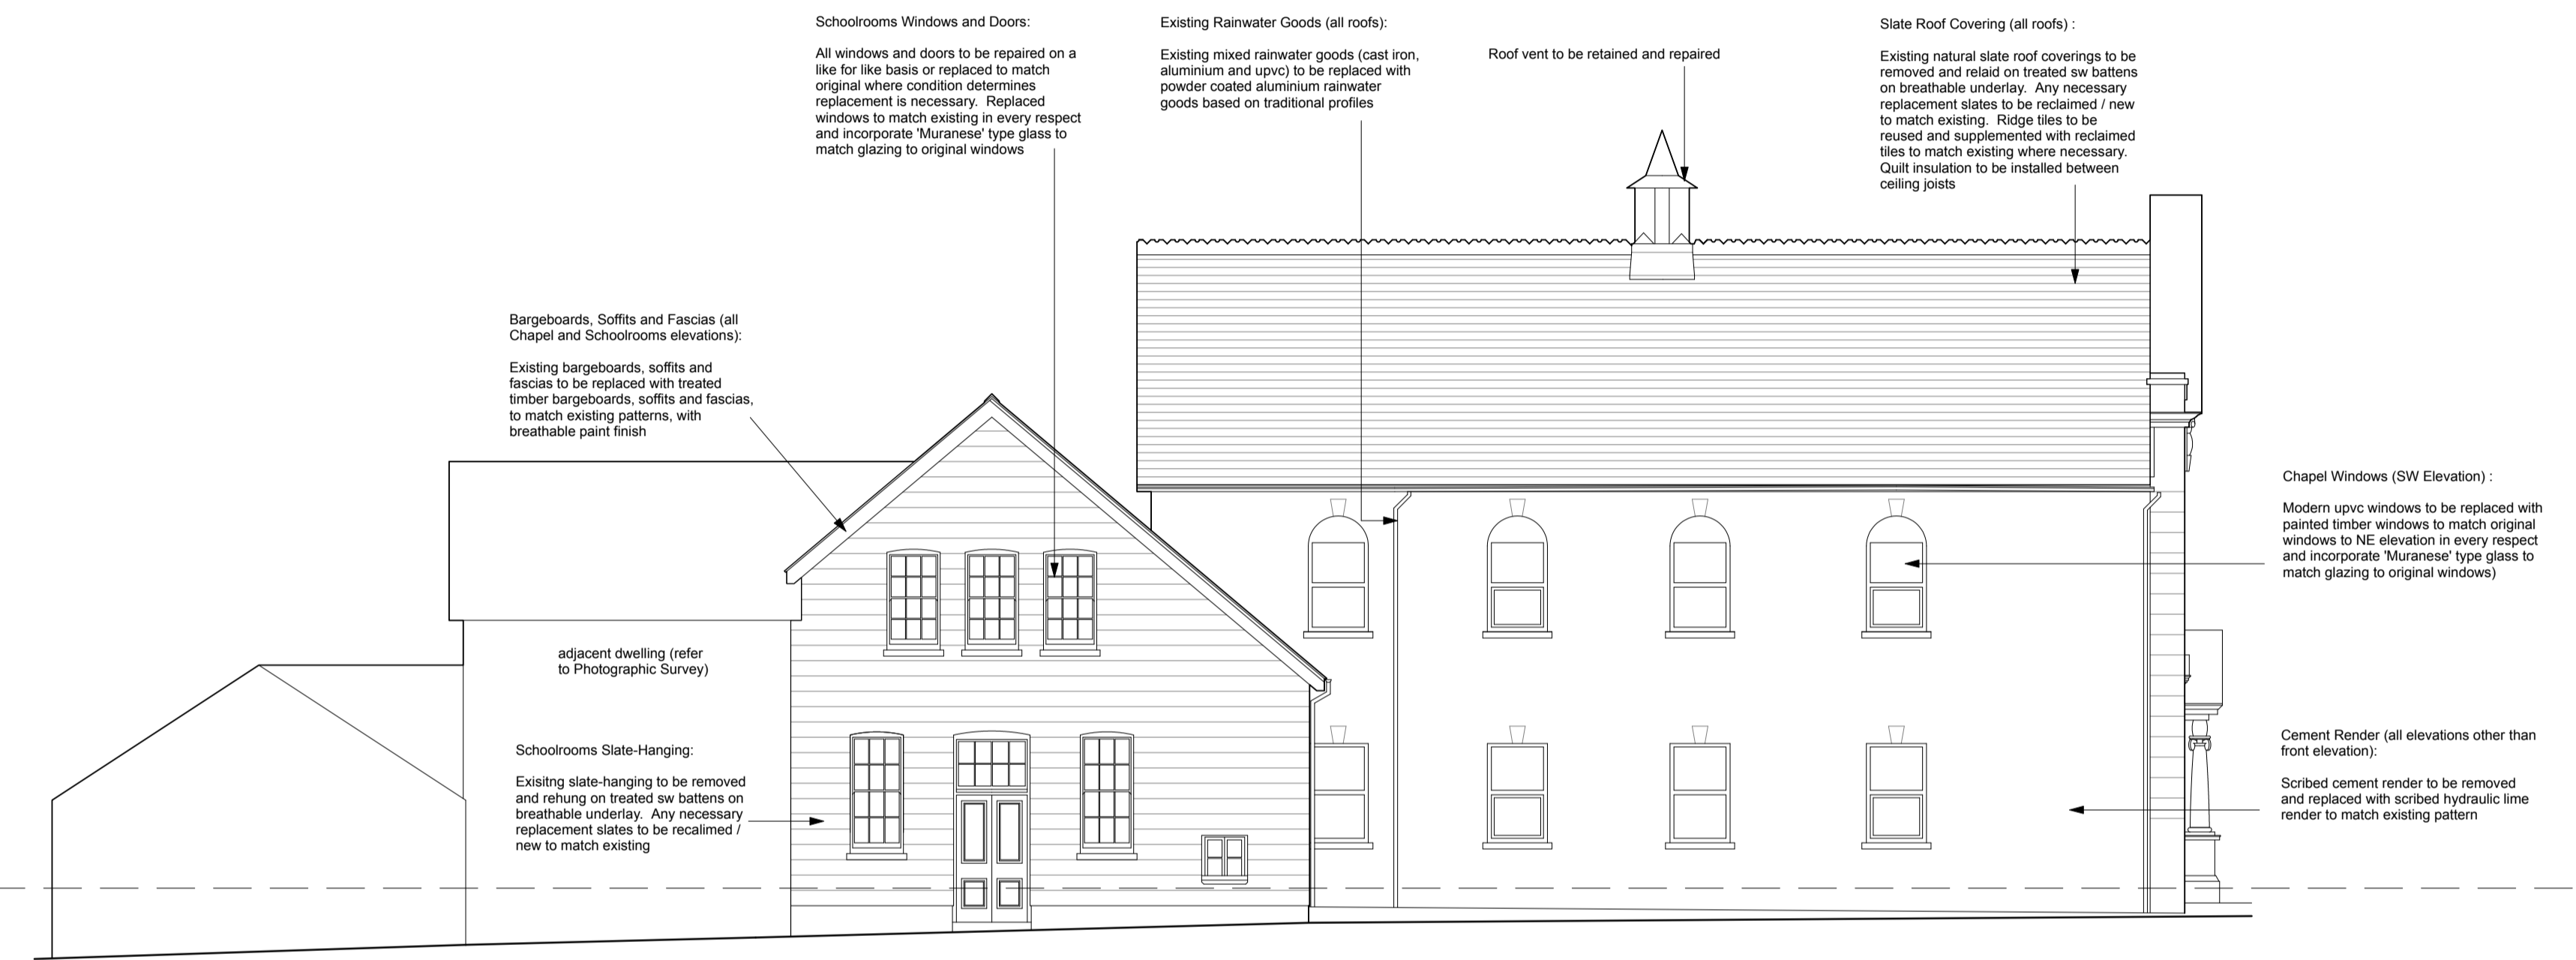

Side (SW) Elevation