


Ground Floor Plan

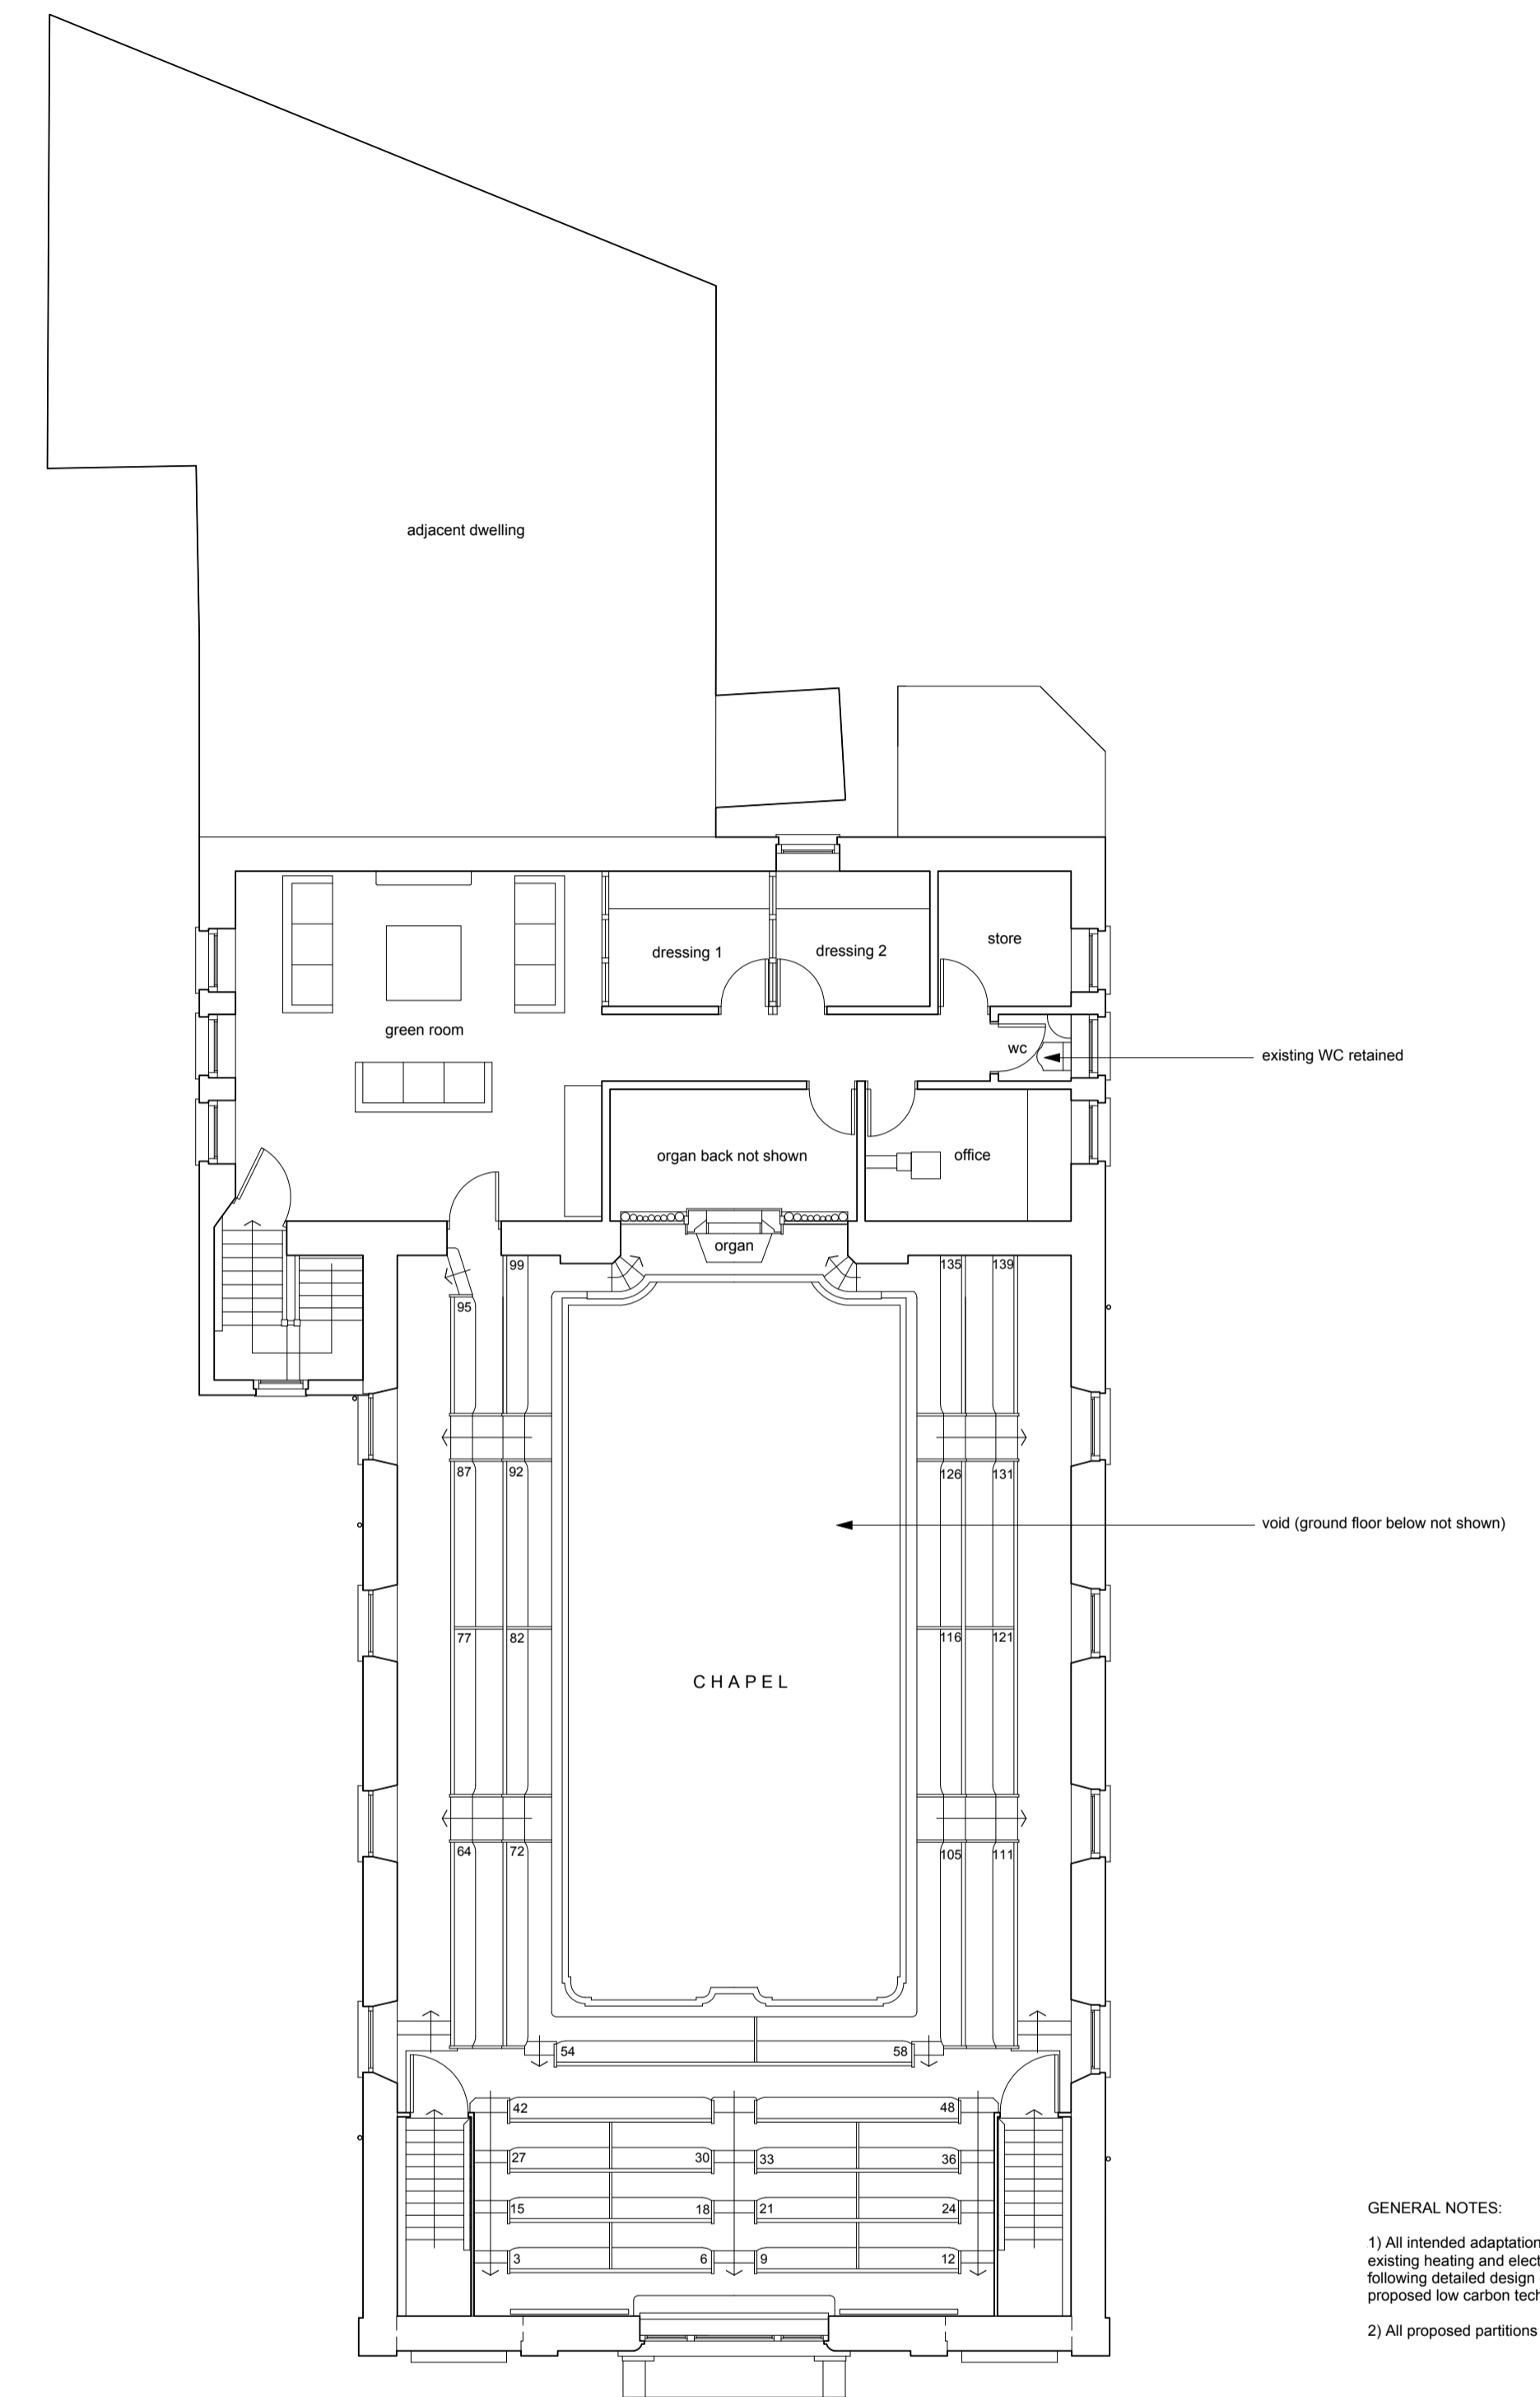

First Floor Plan

GENERAL NOTES:
1) All intended adaptation and/or replacement works to existing heating and electrical systems to be confirmed following detailed design (including the adoption of any proposed low carbon technologies)
2) All proposed partitions and infill shown shaded