



02 Existing Block Plan  
Scale 1:200

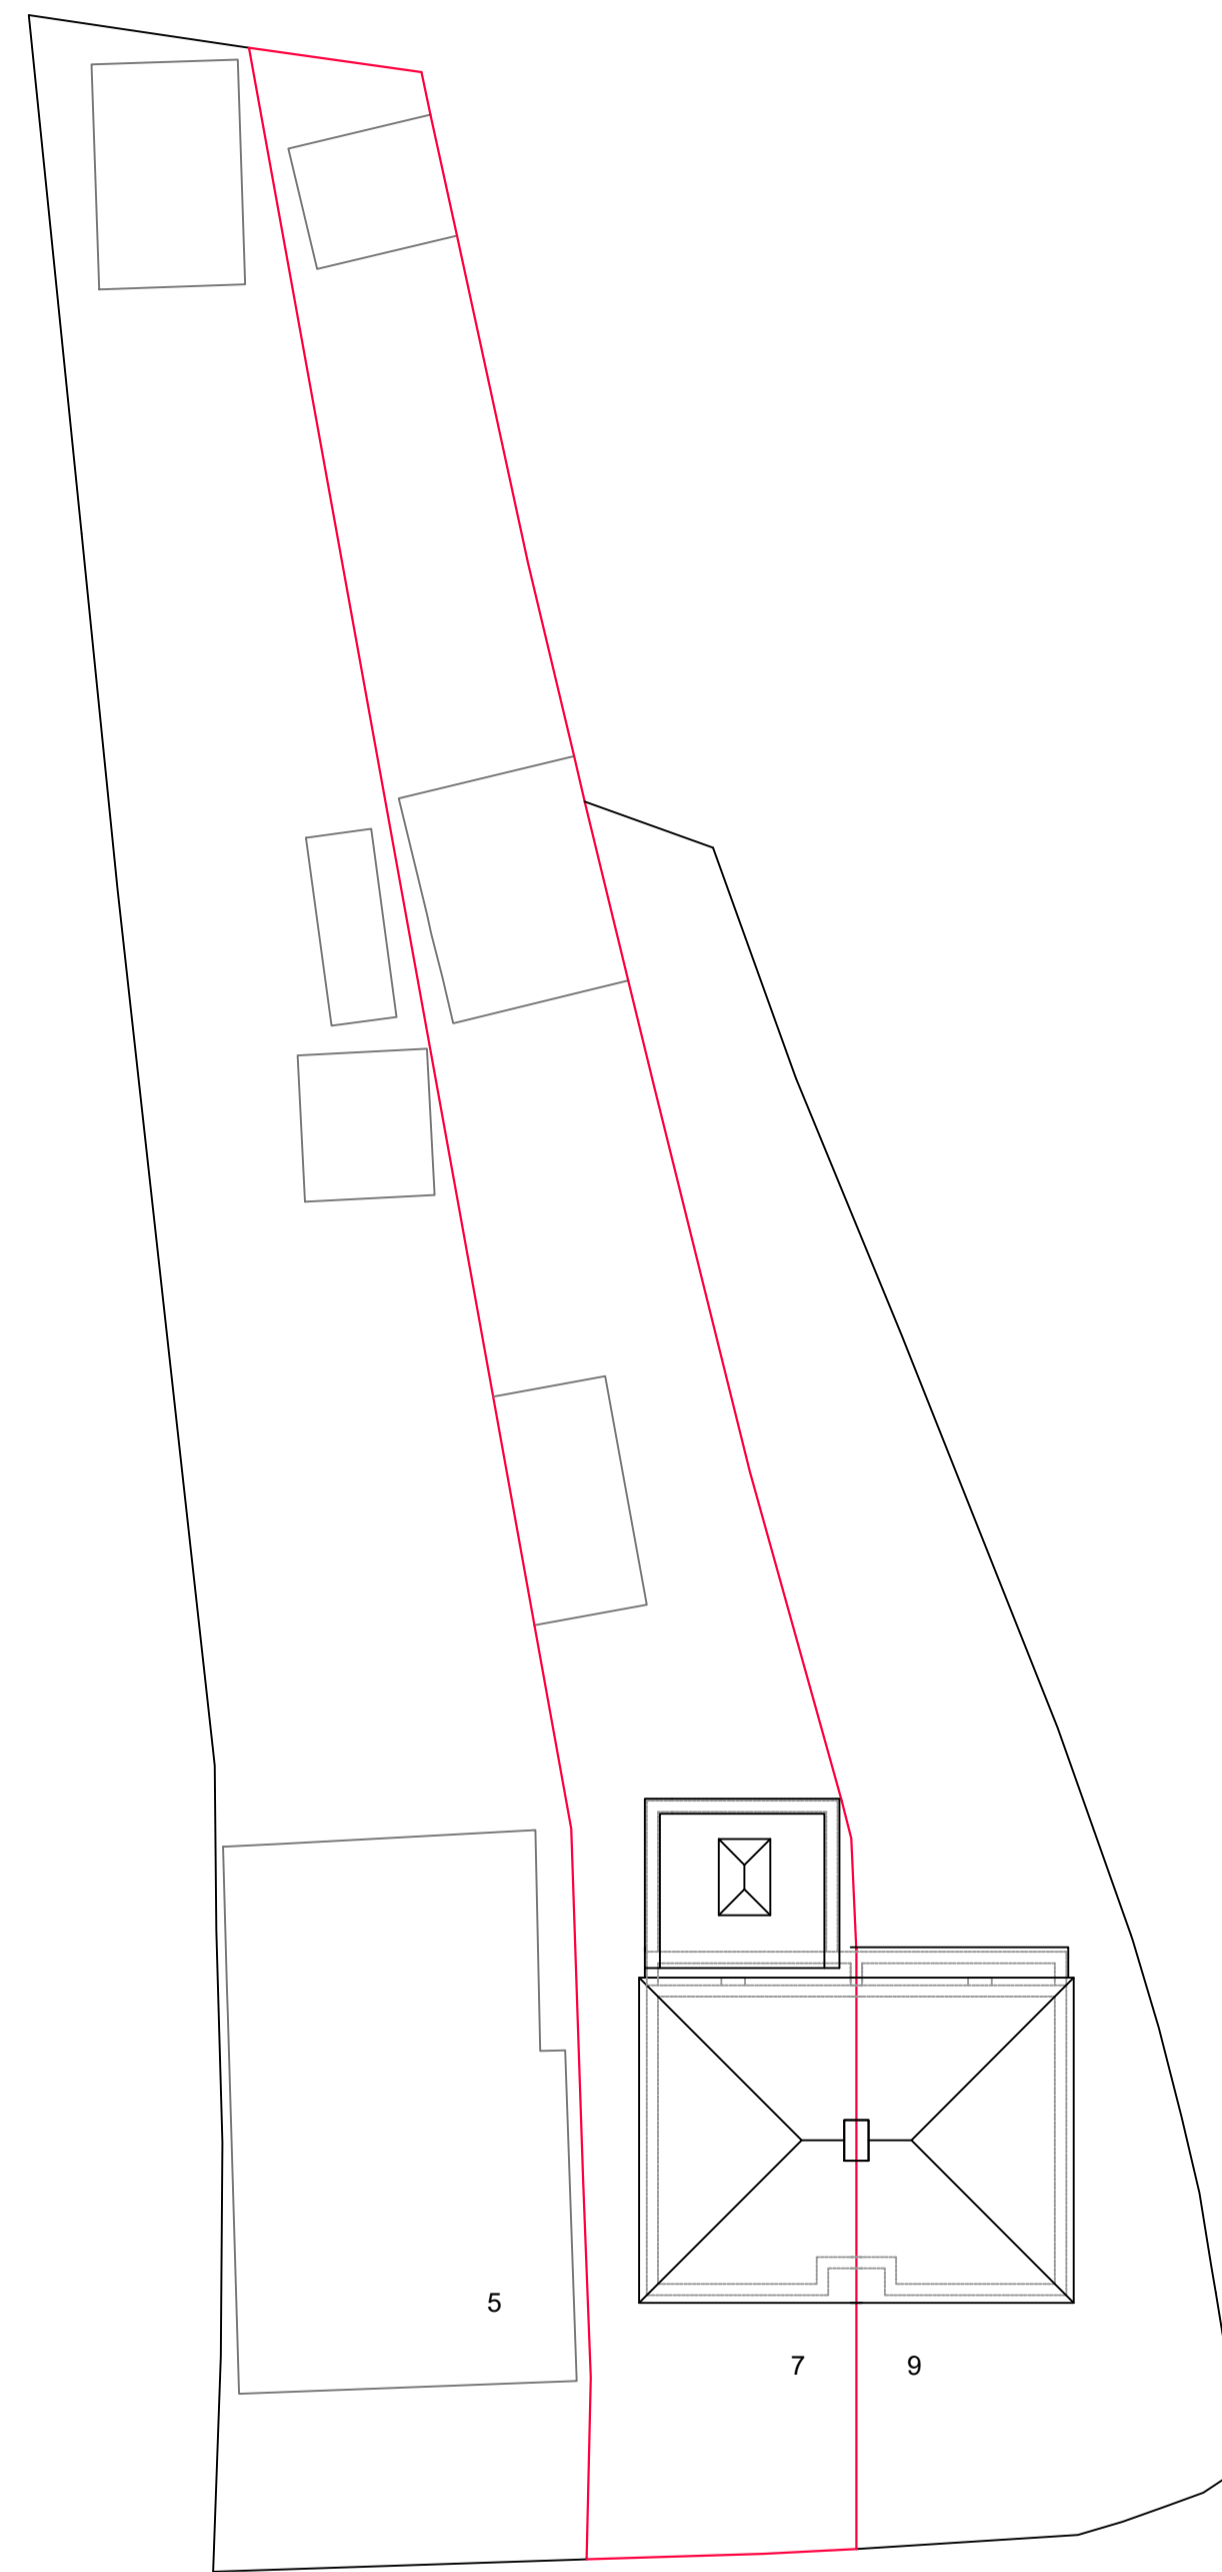

03 Proposed Block Plan  
Scale 1:200



01 Site Location Plan  
Scale 1:1250

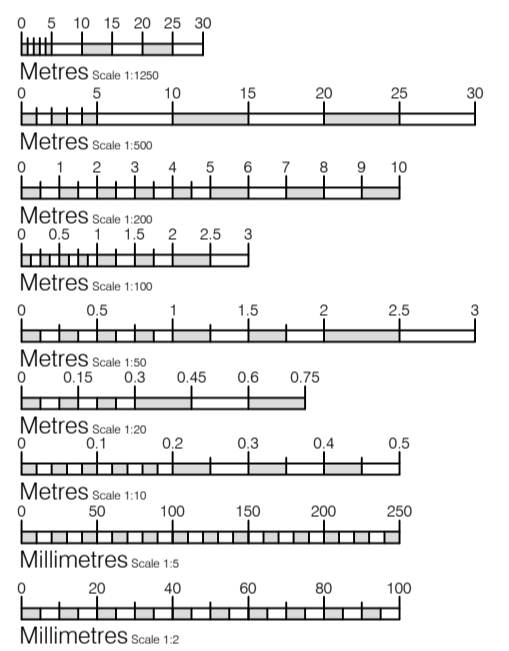

Notice  
The responsibility for setting-out of site and buildings rest solely with the contractors  
Drawings to be read in conjunction with Structural Engineers drawings  
Report immediately to JAT-Surv Ltd any apparent discrepancies

Rev Date Initial Notes  
Client  
**Earles**  
Project  
**7 Rosemary Road, Bearsted, Kent, ME15 8NN**

Drawing Title  
**Site Location Plan and Block Plans**

|             |             |                |        |
|-------------|-------------|----------------|--------|
| Drawn       | Paper Size  | Scale          | Date   |
| RT          | A1          | 1:200 & 1:1250 | Nov 22 |
| Project No. | Drawing No. | Rev            |        |
| 22/0098     | PL03        | -              |        |



Kent - London - South East  
(e) info@JAT-Surv.com  
(w) www.JAT-Surv.com  
(m) 07540 651867  
(t) 01795 536840