



EXISTING BLOCK PLAN 1-500
 0 5 10 15 20 25
 Scale Bar at 1:500

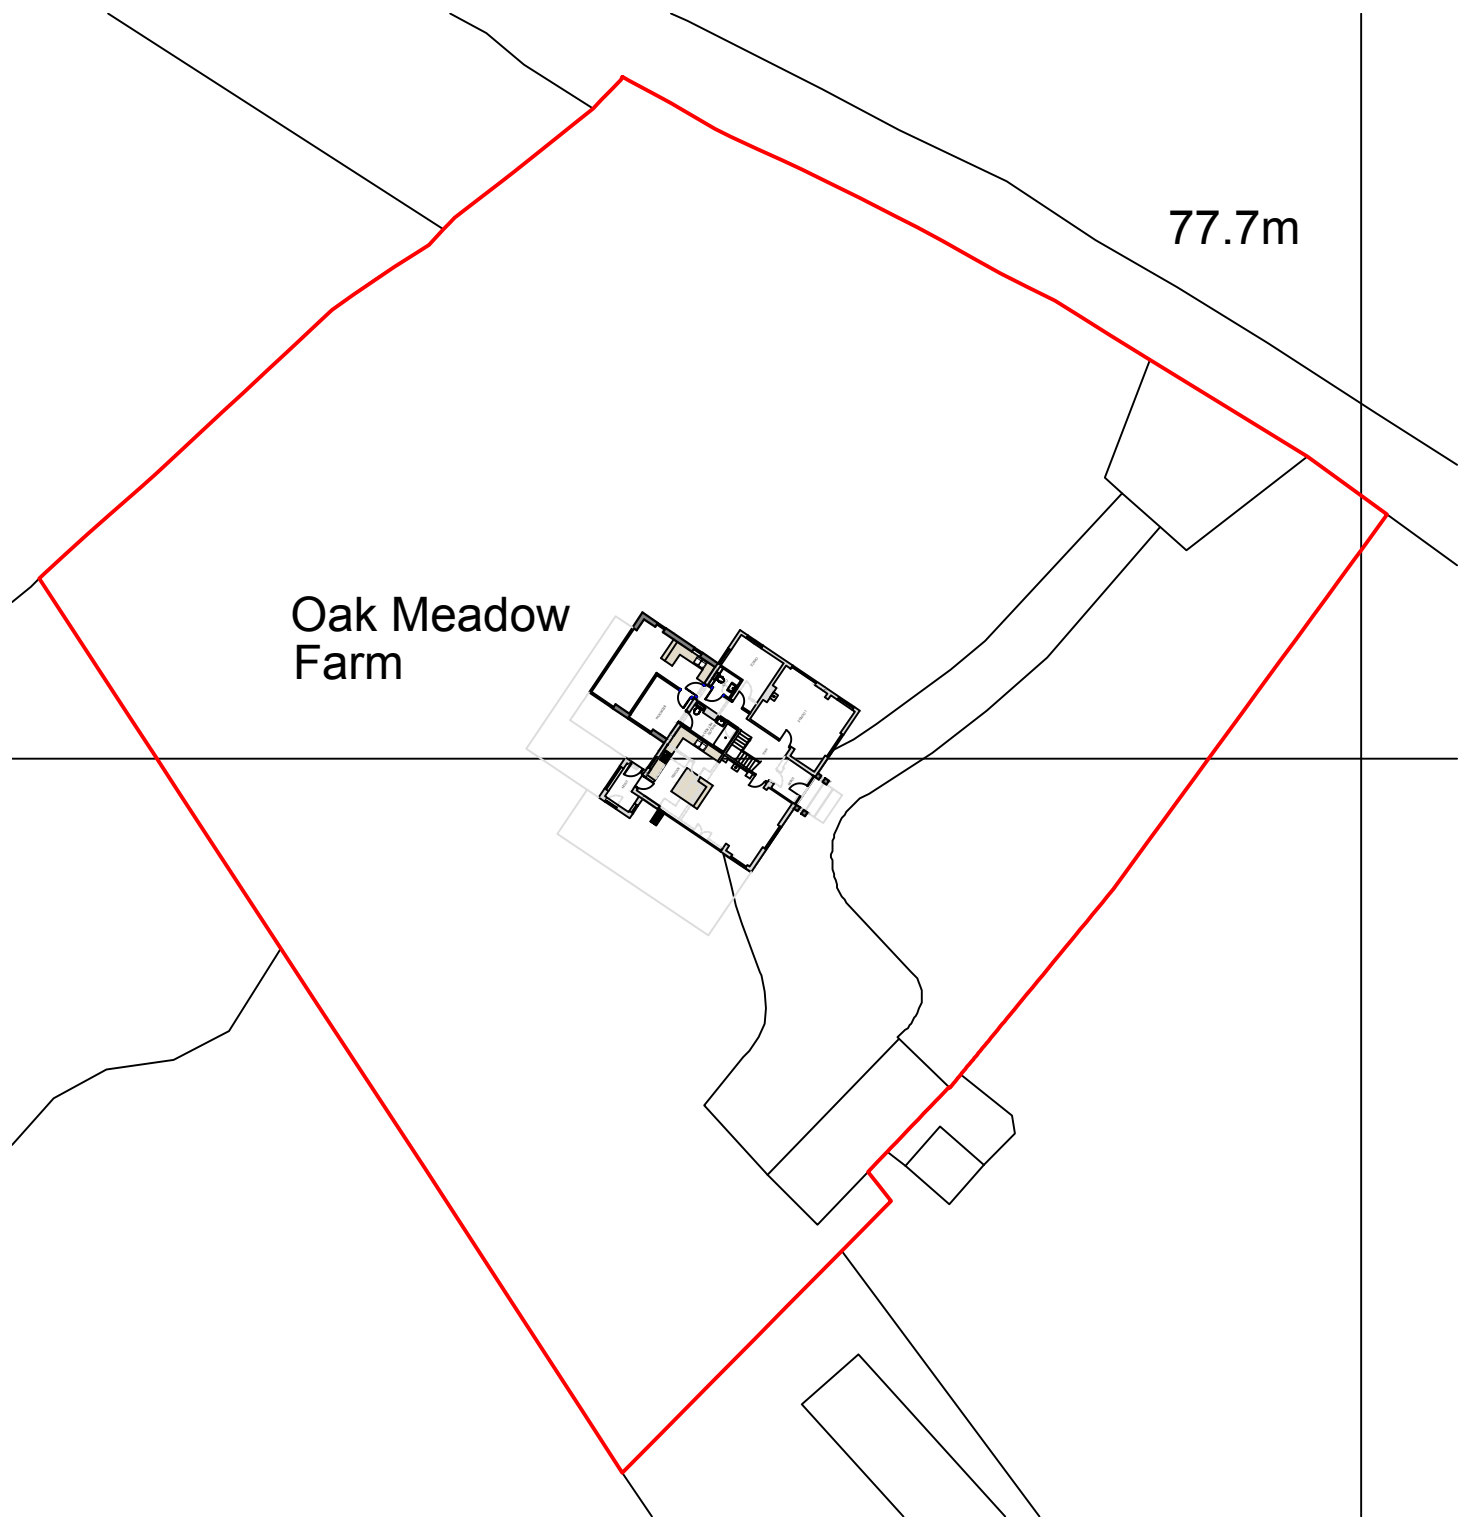

PROPOSED BLOCK PLAN 1-500
 0 5 10 15 20 25
 Scale Bar at 1:500

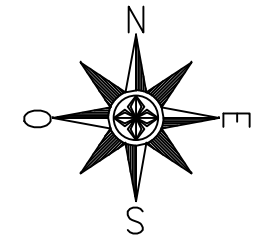

Mark | Carter
 ASSOCIATES
 Architectural
 Design

design studio
 priestfield stadium gillingham kent ME7 4DD
 tel 01634 304700 fax 01634 850986
 e mail: markcarter.design@virgin.net

Drawing Title
BLOCK PLANS

Client
MR AND MRS MONAGHAN

Project Title
**ALTERATIONS AT
 OAK MEADOW FARM HOUSE**

Scale 1:500 AT A3	Date DEC 22	Drawn MC
Drawing No 3417 - 002	Rev -	