



Notes:

1. If this drawing has been received electronically it is the recipients responsibility to print the document to the correct scale.
2. All dimensions are in millimeters unless stated otherwise. It is recommended that information is not scaled off this drawing.
3. This drawing should be read in conjunction with all other relevant drawings and specifications.
4. All boundaries, dimensions and levels are to be checked on site before construction and any discrepancies are to be reported to the Architect
5. For the purpose of coordination, all relevant parties must check this information prior to implementation and report any discrepancies to the Architect.

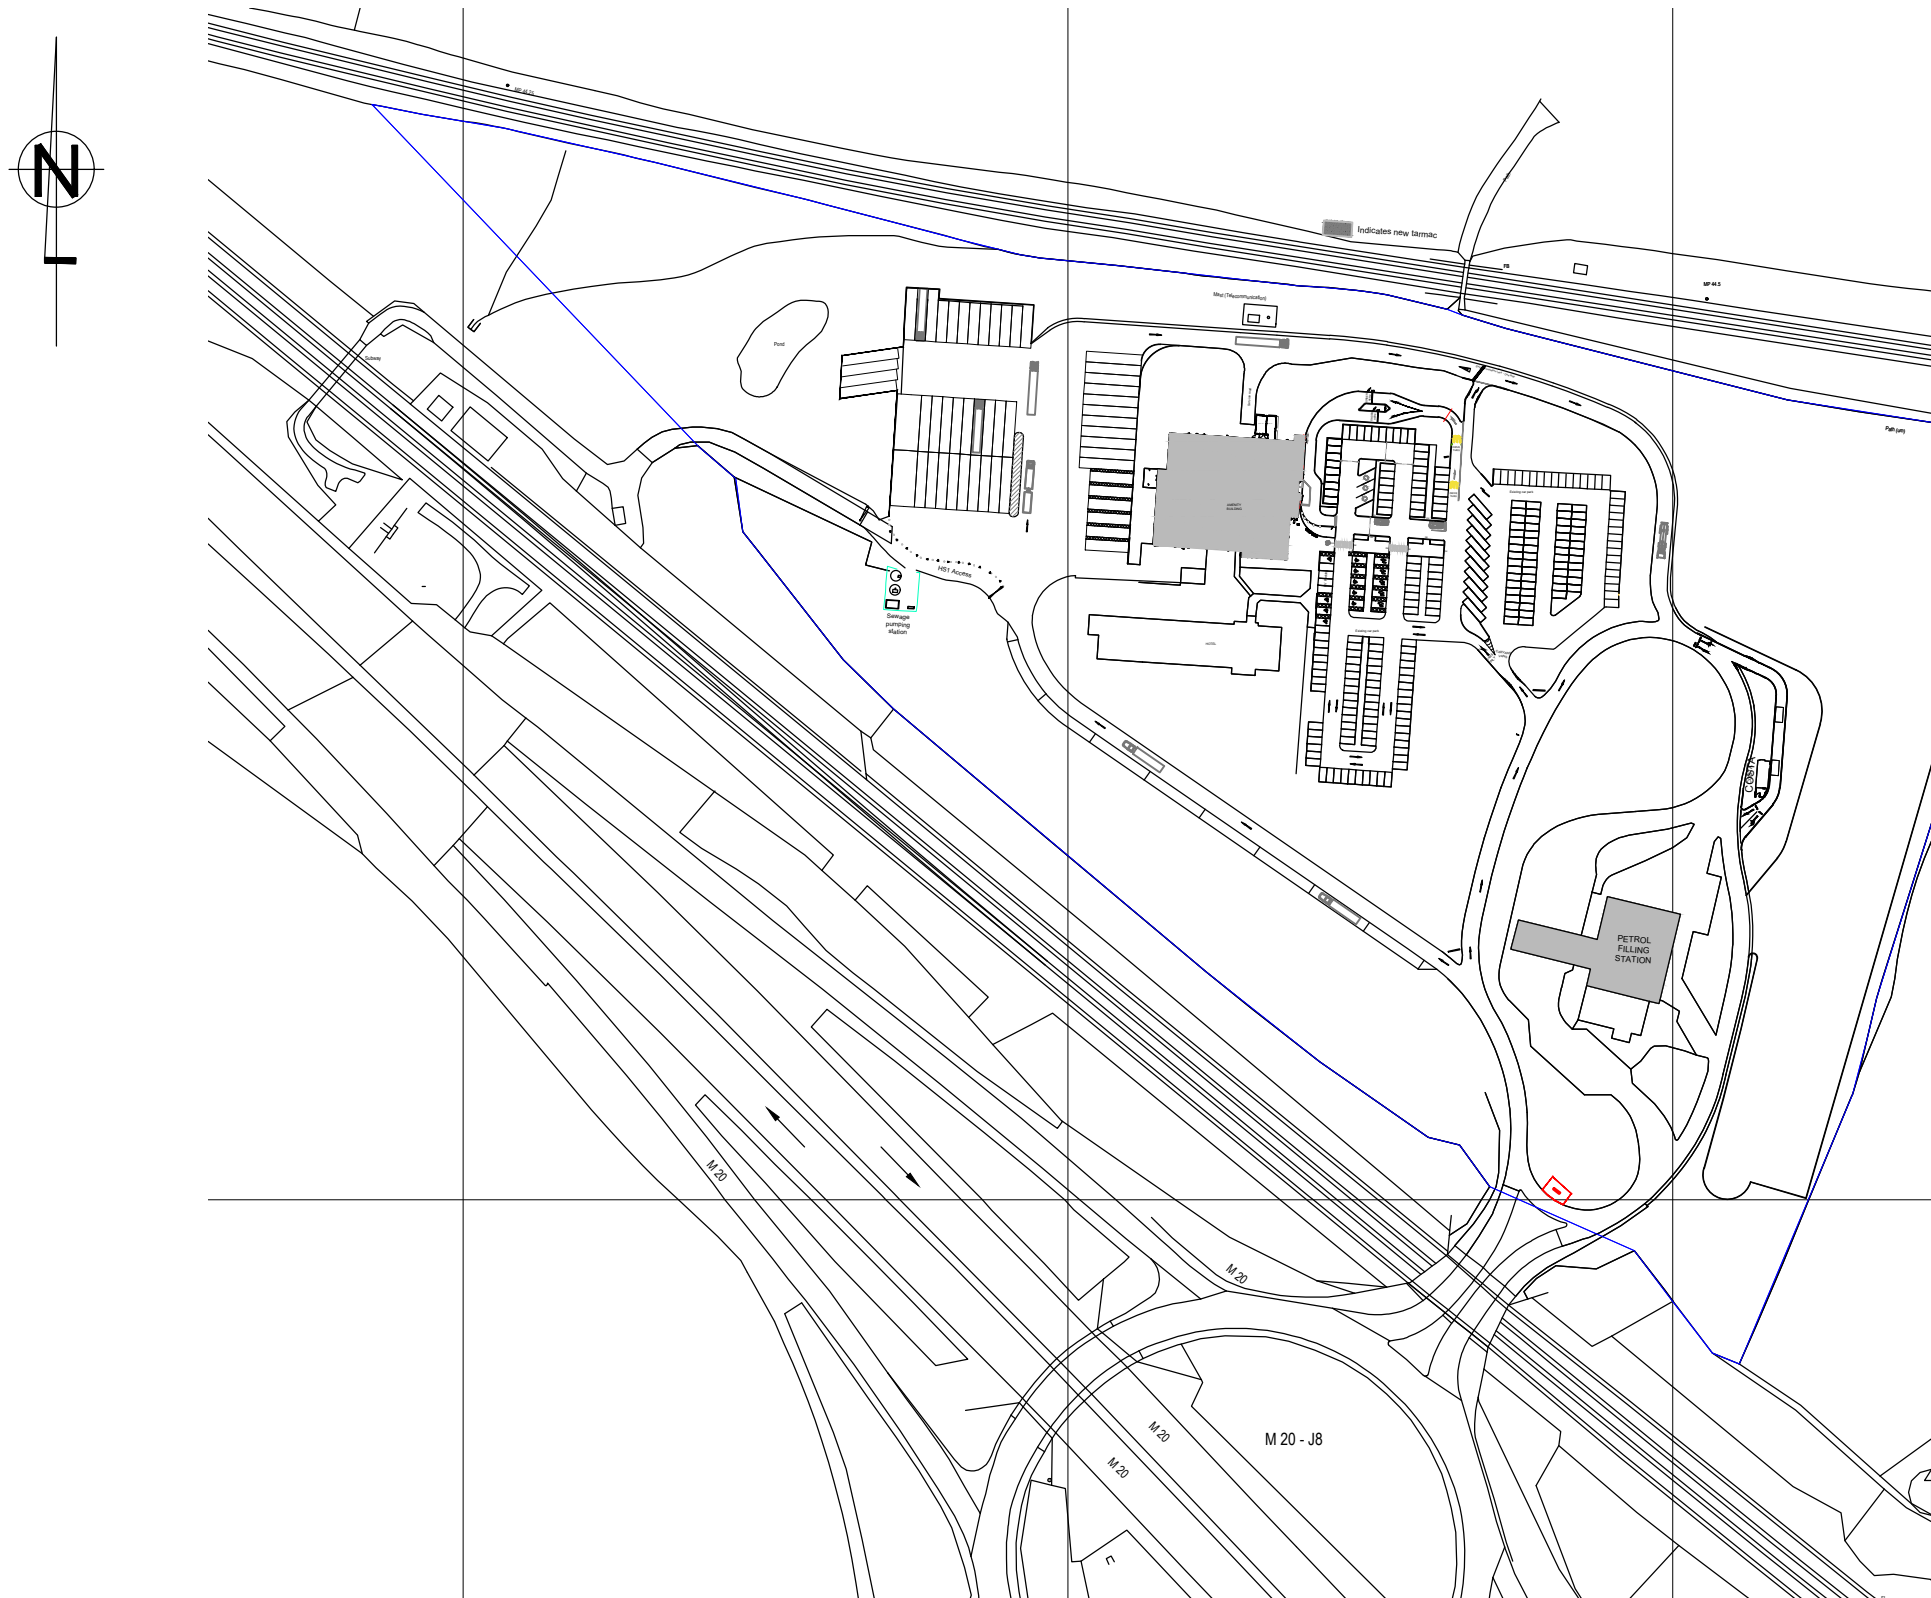

©Crown Copyright and database right 2014
 Ordnance Survey License: 100048957
 Reproduction in whole or part is prohibited
 without the prior permission of Ordnance Survey

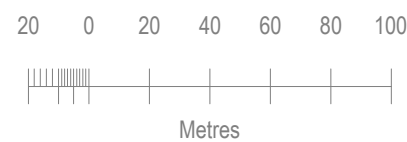

Rev. No	Date	Revision	Drawn by	Checked


Client



Project
 Maidstone Motorway Services Area
 M20, Maidstone ME17 1SS

Drawing
Site Location Plan

ARCHITECTURE
 DESIGN
 DEVELOPMENT



Studio 3
 The Drive ·
 Kettering
 NN15 7EX

Scale: 1:2500@A3 Date: 07.11.22 SM Drawn by: Checked by:

Job No: RC Drg No: 1003 Rev No: