


This drawing is **COPYRIGHT**. It must not be reproduced or disclosed to third parties without our prior permission. Do not scale from this drawing, or, interrogate and use electronic information.

Any discrepancies should be reported immediately.

Any surveyed information incorporated within this drawing cannot be guaranteed as accurate unless confirmed by a fixed dimension. All dimensions are in millimetres unless noted otherwise.

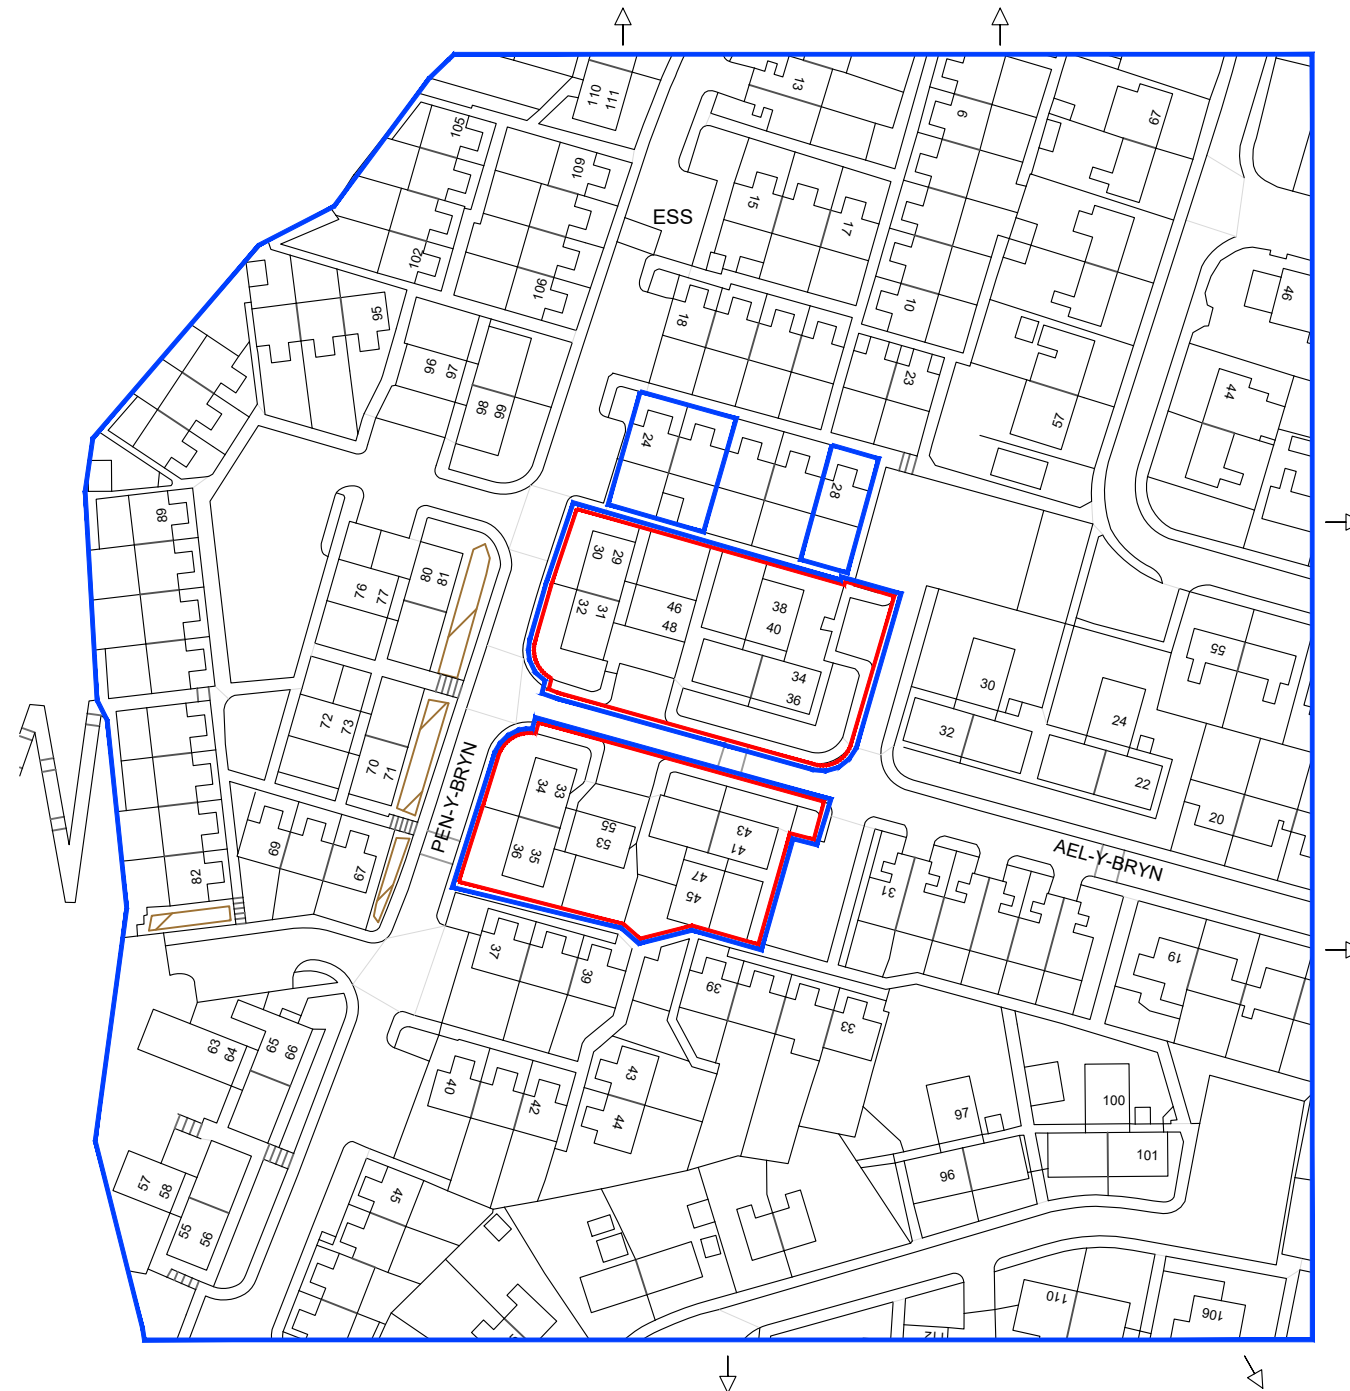

- Adjacent land in applicant ownership (all properties except 24,25 and 28 Pen y Bryn)
- Application Site Boundary



Project Redevelopment of Pen y Bryn and Ael y Bryn, Ystradgynlais, Powys SA9 1HY		
Drawing Status Stage 3a Planning	Drawing Title Location Plan	
Scale 1:1250@A3	Date 14.12.22	Rev
Drawn by GSP	Checked RL	A
	Drawing No X078.3a.3.001	



Head Office
29 Broad Street
Newtown
Powys
SY16 2BQ
t - 01686 610311
w - www.hughesarchitects.co.uk

Rev A - Adjacent land ownership added and scale note corrected - 13.04.23 - GSP