



02 Existing Block Plan
Scale 1:100

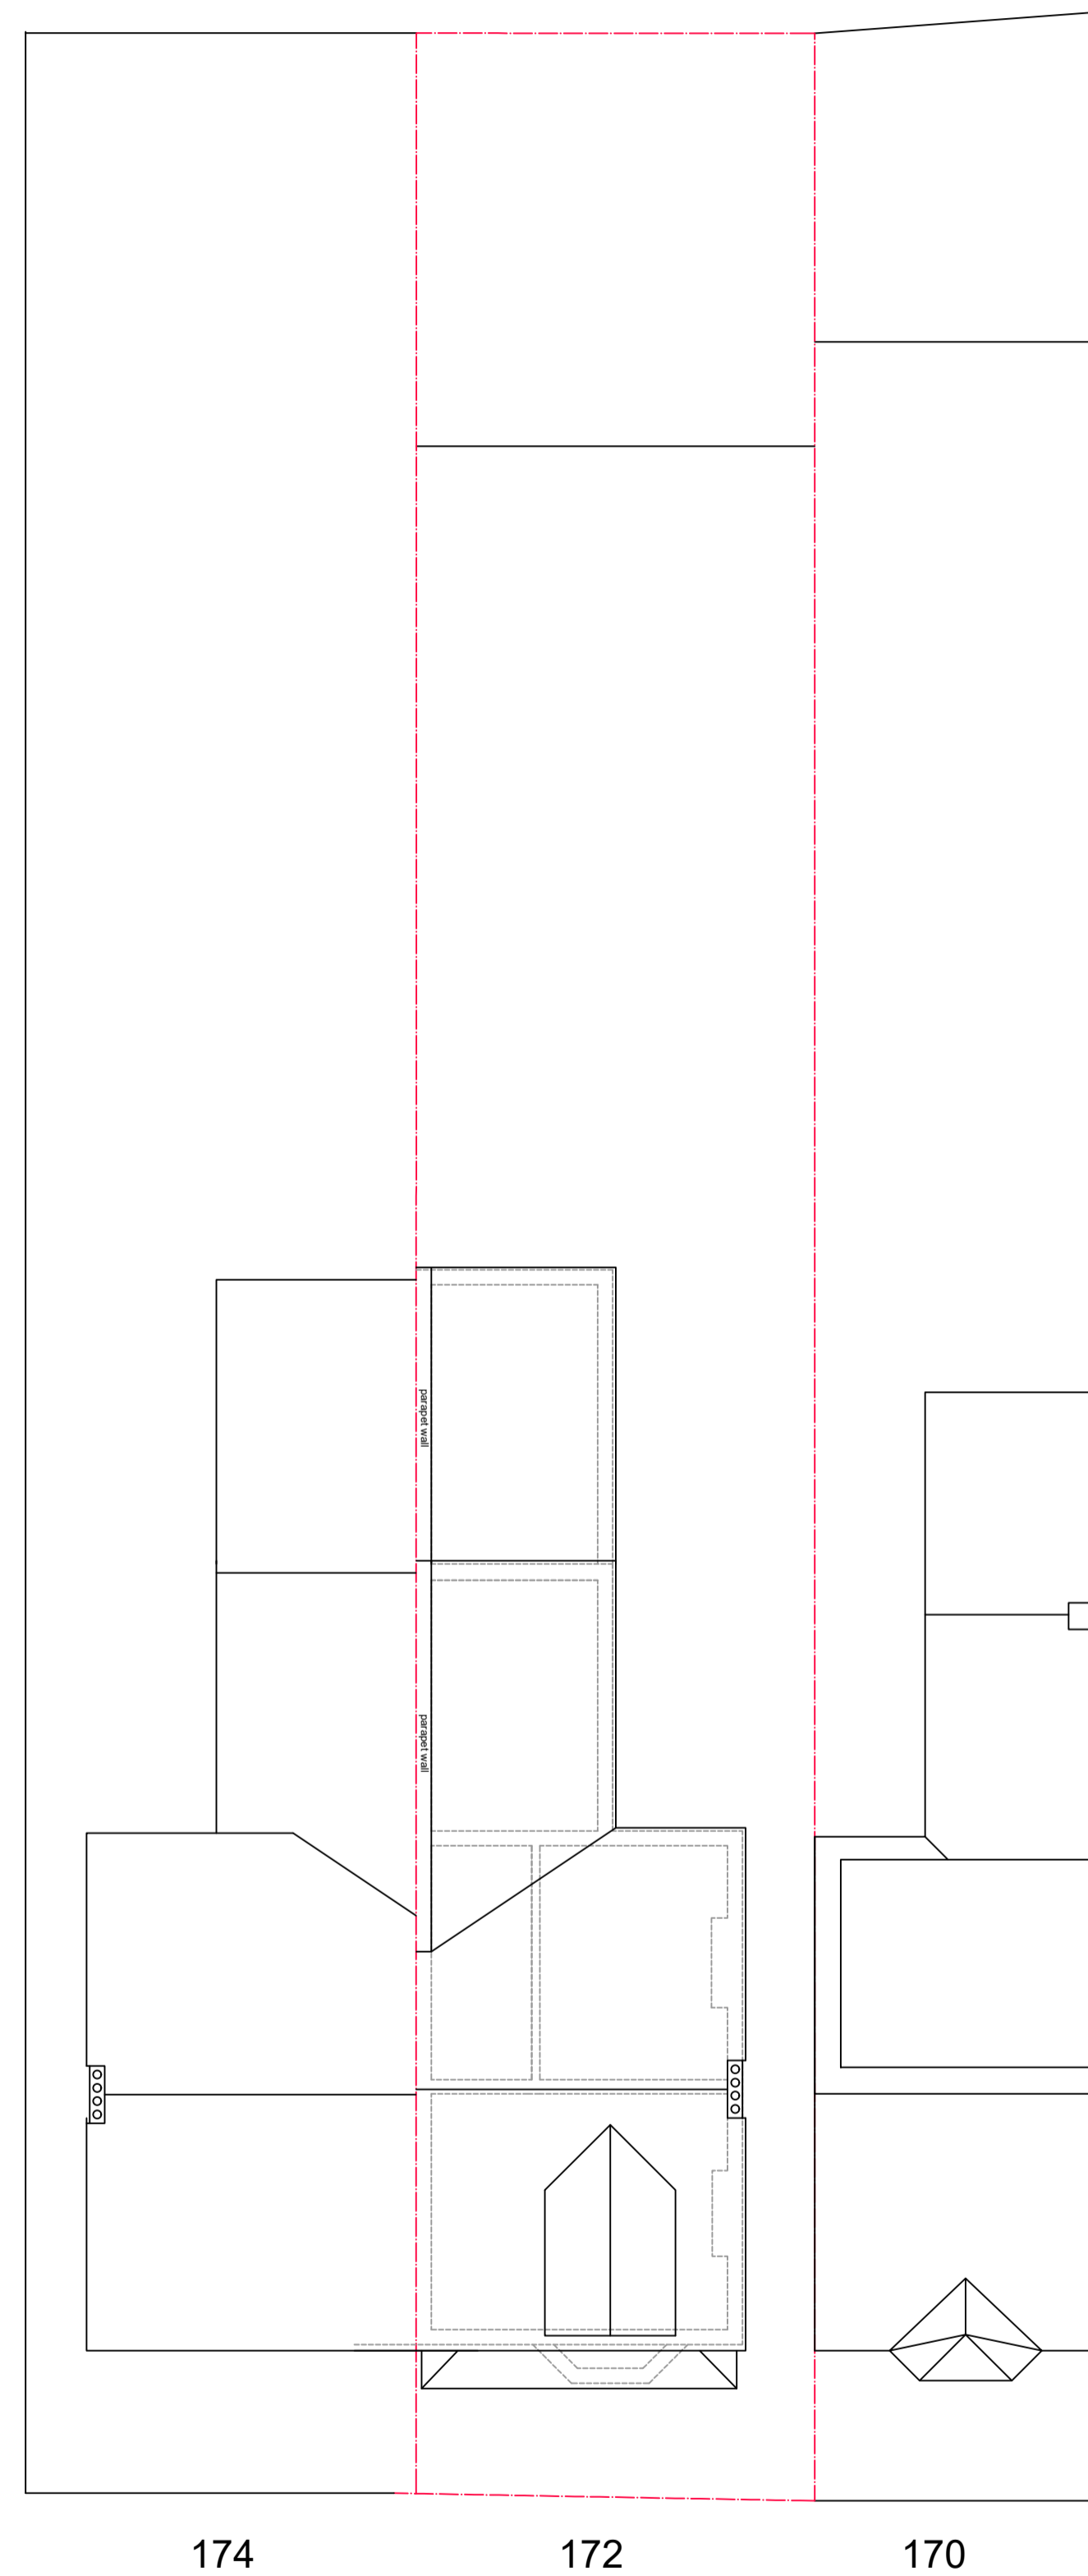

03 Proposed Block Plan
Scale 1:100



01 Site Location Plan
Scale 1:1250

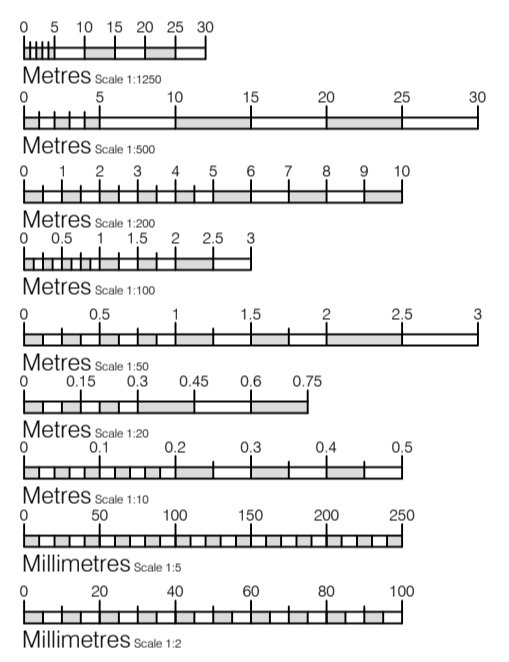

Notice
The responsibility for setting-out of site and buildings rest solely with the contractors
Drawings to be read in conjunction with Structural Engineers drawings
Report immediately to JAT-Surv Ltd any apparent discrepancies

Rev	Date	Initial	Notes
Client			
Project			
Thorne			
172 Park Road, Sittingbourne, Kent, ME10 1ES			

Drawing Title
Site Location Plan, Existing and Proposed Block Plans

Drawn	Paper Size	Scale	Date
RT	A1	1:100 & 1:1250	Aug 23
Project No.	Drawing No.	Rev	
23/0071	PL03	A	



Kent - London - South East
(e) info@JAT-Surv.com
(w) www.JAT-Surv.com
(m) 07540 651867
(t) 01795 536840