


Existing Ground Floor @ 1:50

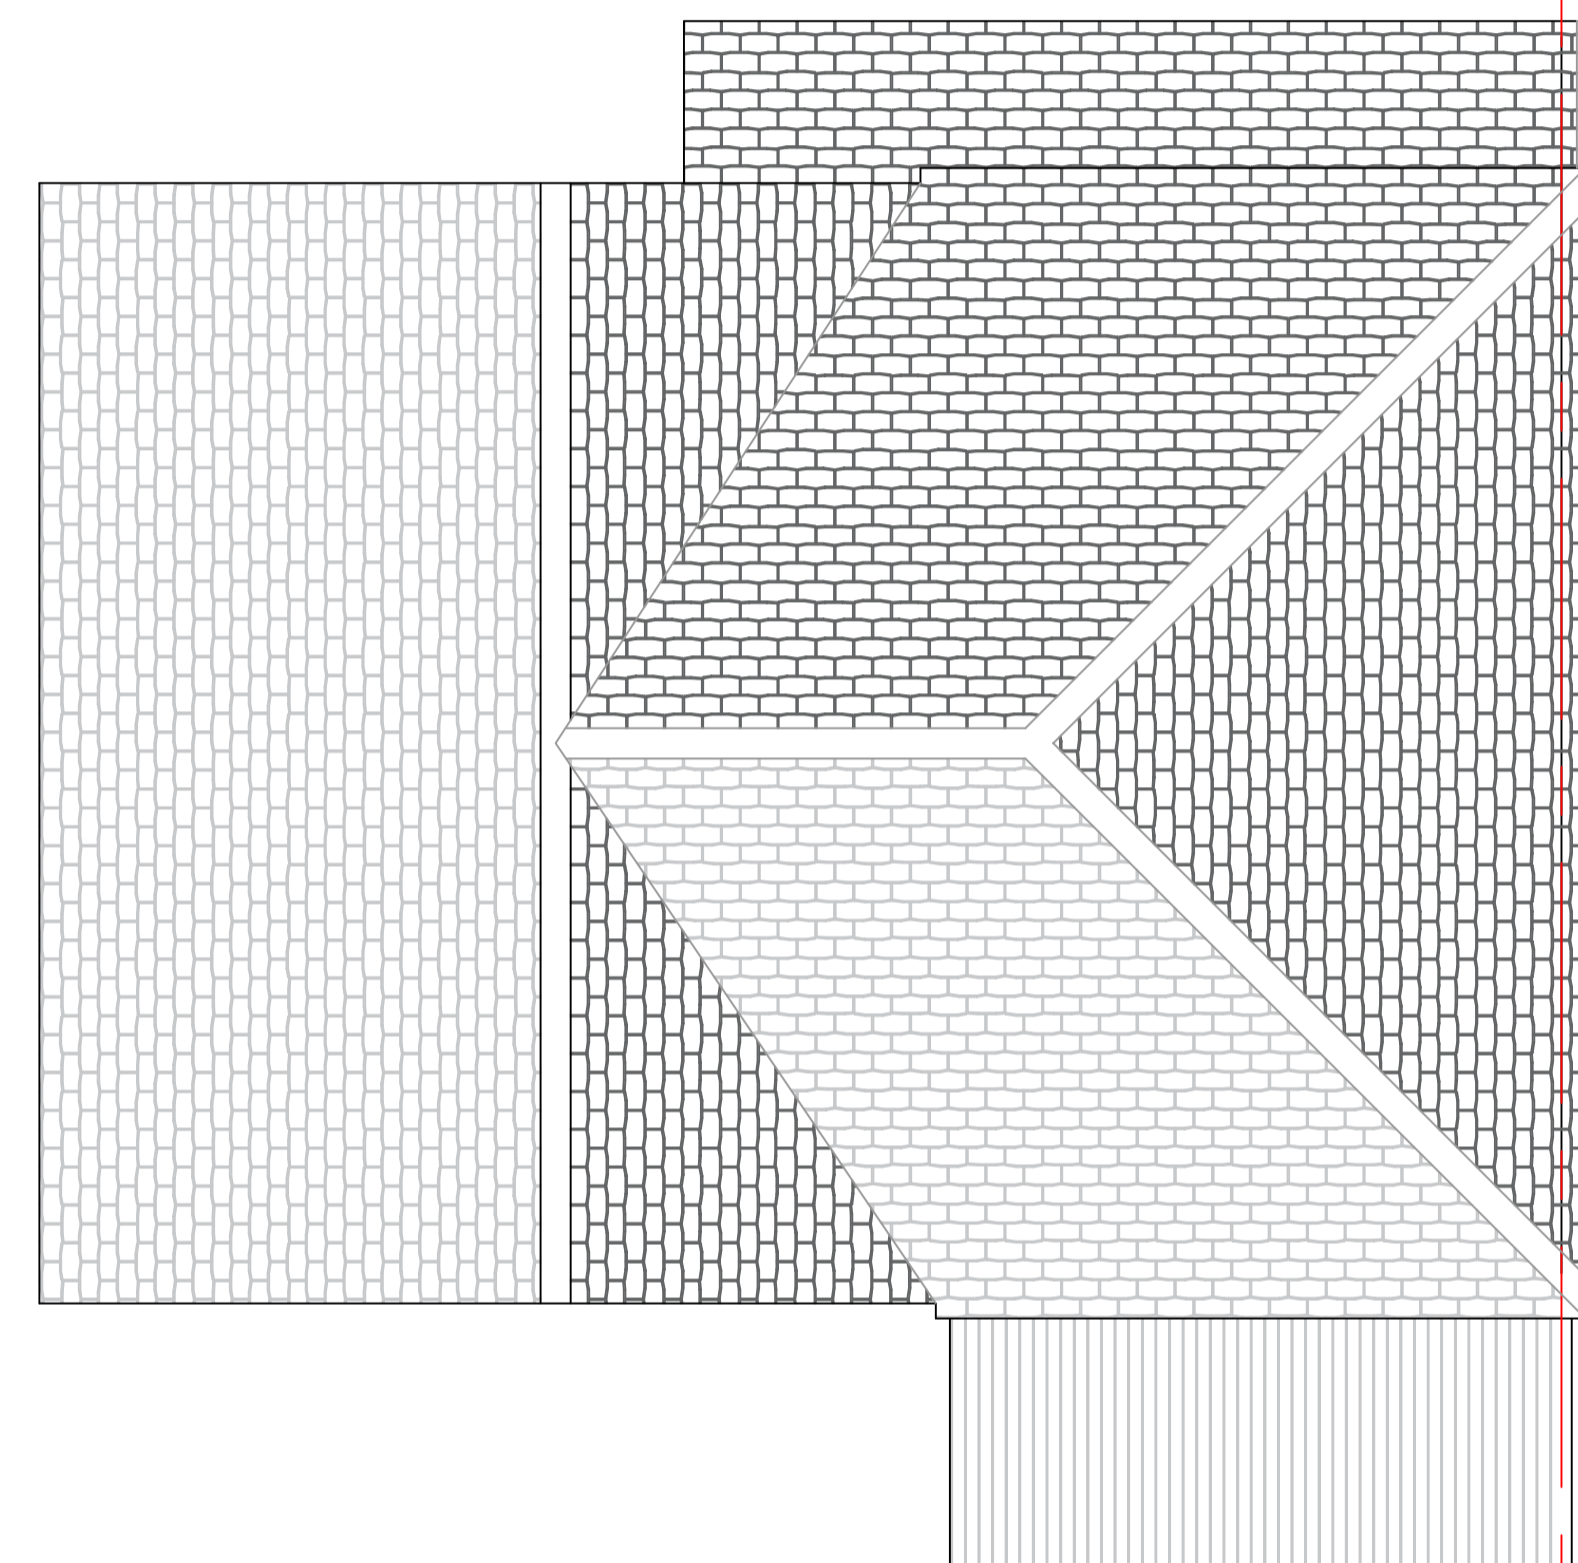

Existing Roof Plan @ 1:50