



GATES PLAN VIEW 1:100 SCALE

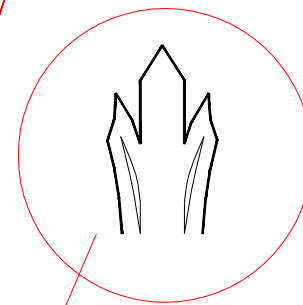


FINIAL DETAIL
N.T.S. SCALE

Triple pointed & splayed head, anti-climb design, vandal proof, visually an intruder deterrent, conforms to BS EN 1722-9

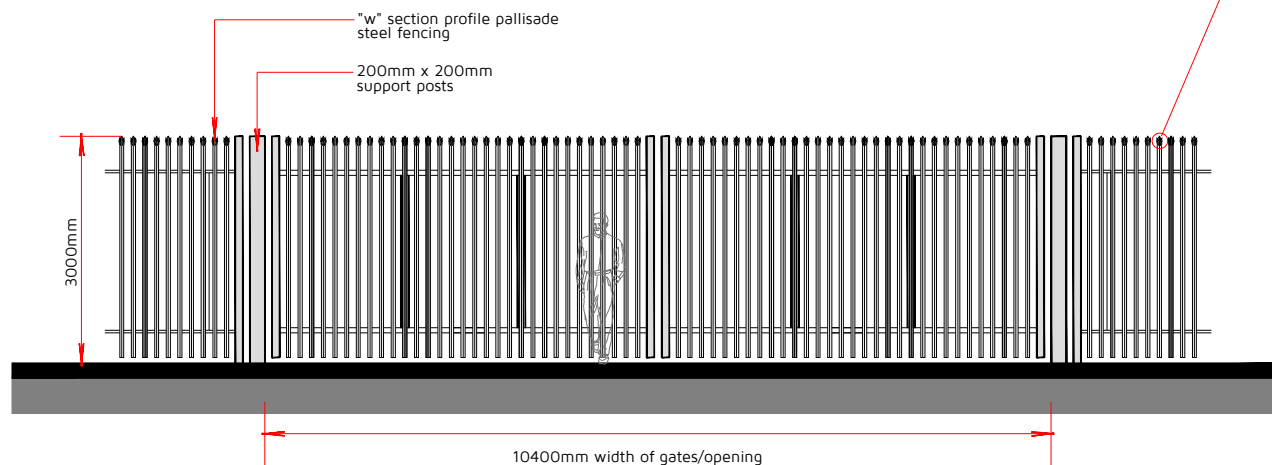

GATES ELEVATION 1:100 SCALE

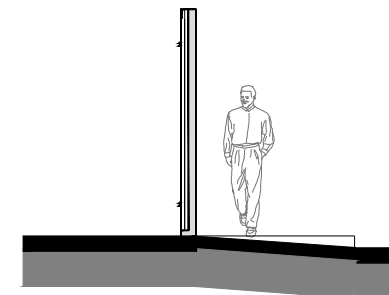

SIDE ELEVATION

1:100 SCALE

Rev:	Reason:	Date:
Client: INCAFIELD LTD		
Project: CASTLE ROAD, SITTINGBOURNE ROAD, SITTINGBOURNE, KENT, ME10 3RN		
Title: GATE DETAILS-PLANS & ELEVATIONS		
Drawing No: DHA/31313/03	Rev:	Scale: 1:100
		Date: SEPT 2023



Eclipse House, Eclipse Park, Sittingbourne Road
Maidstone, Kent. ME14 3EN

t: 01622 776226 f: 01622 776227
e: info@dhaplanning.co.uk w: www.dhaplanning.co.uk

No reproduction by any method of any part of this document is permitted without the consent of the copyright holders. Produced for Town and Country planning purposes only.

© Crown Copyright 2023. All rights reserved. Licence Number: 100031961

CAD Reference: DHA_31313_INCAFIELD LTD PFS01