



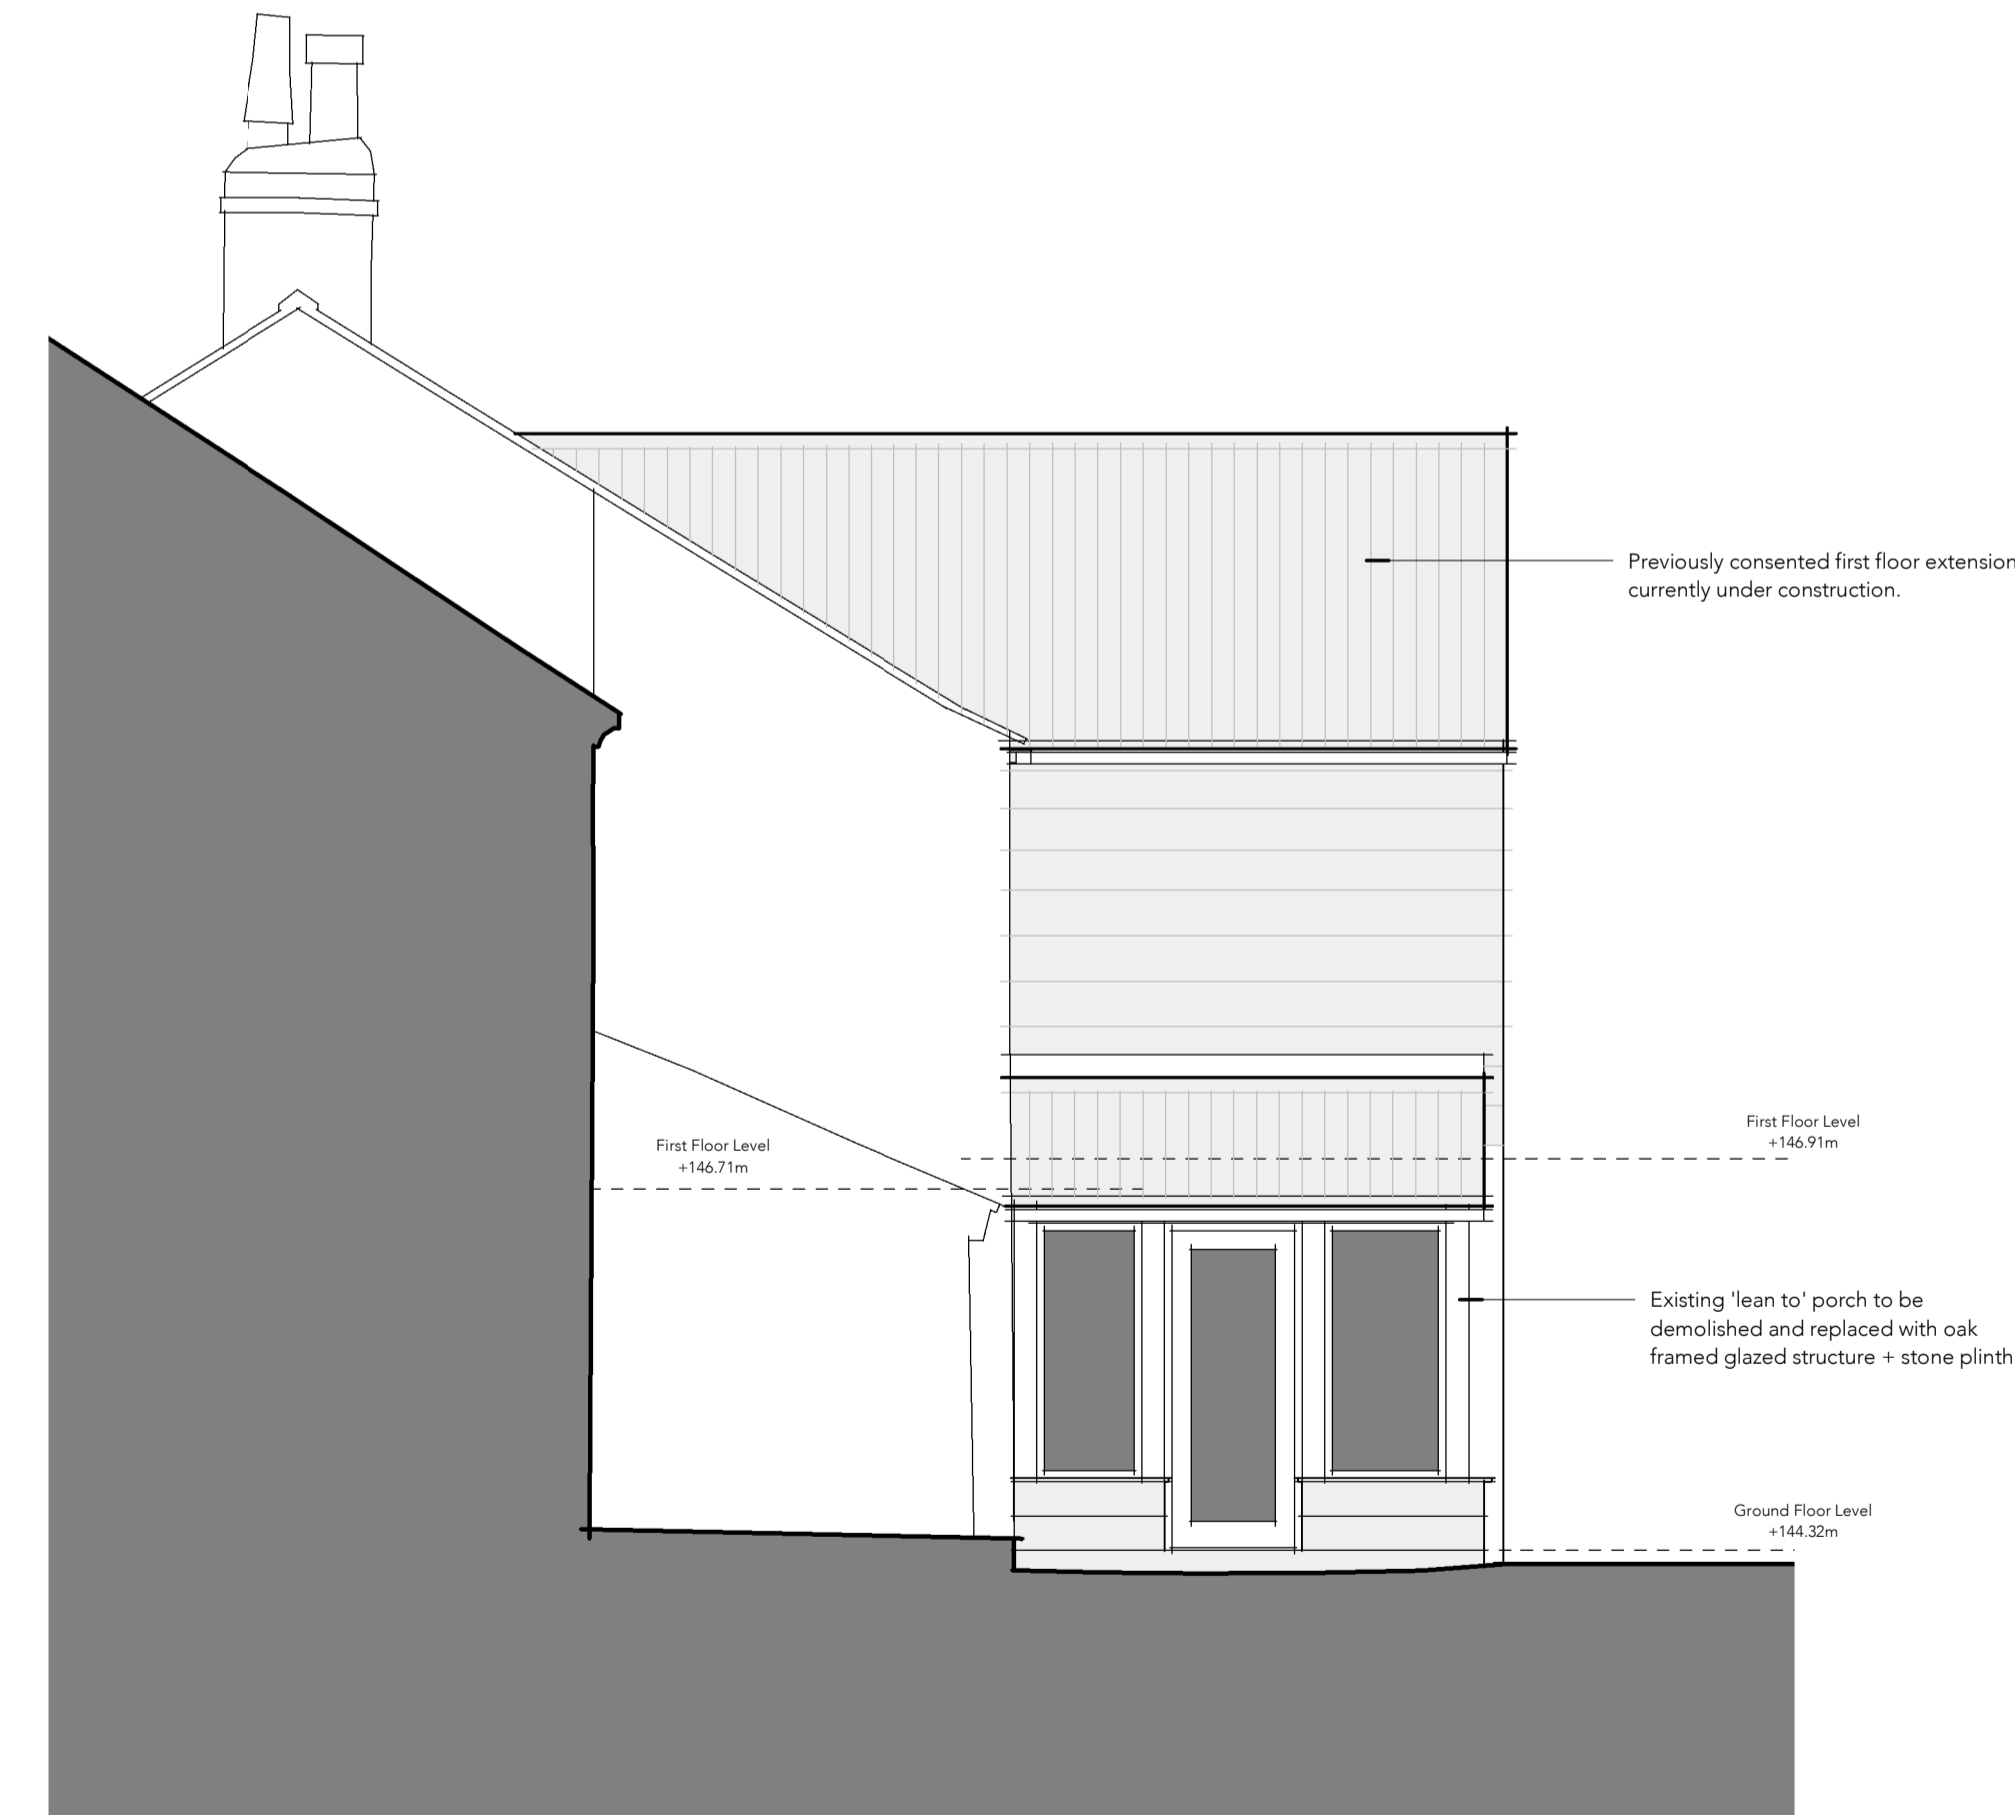


Elevation B - Proposed Porch
1:50



Elevation C - Proposed Porch
1:50

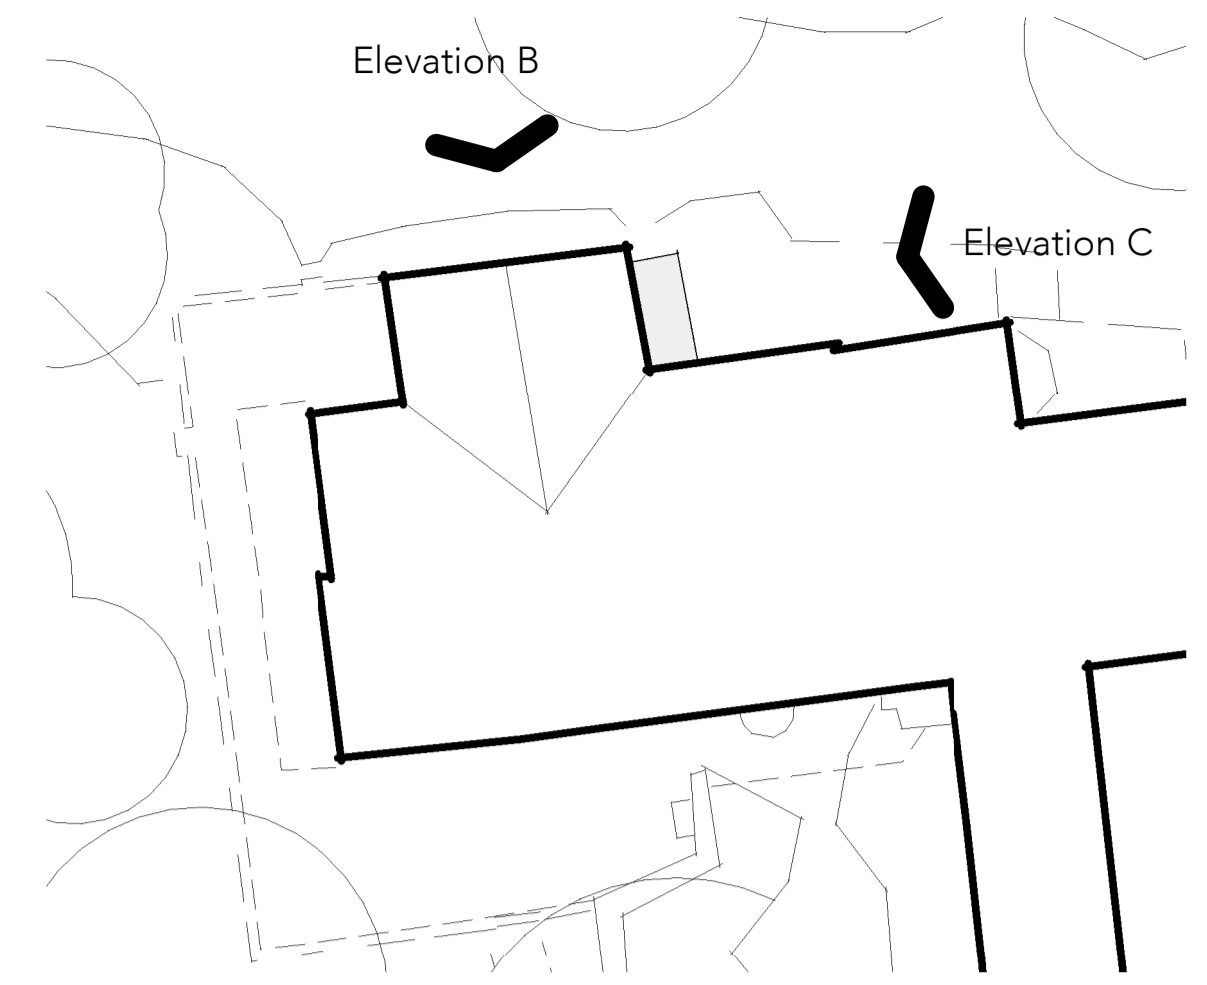


Elevation Locations - Proposed Porch
1:200

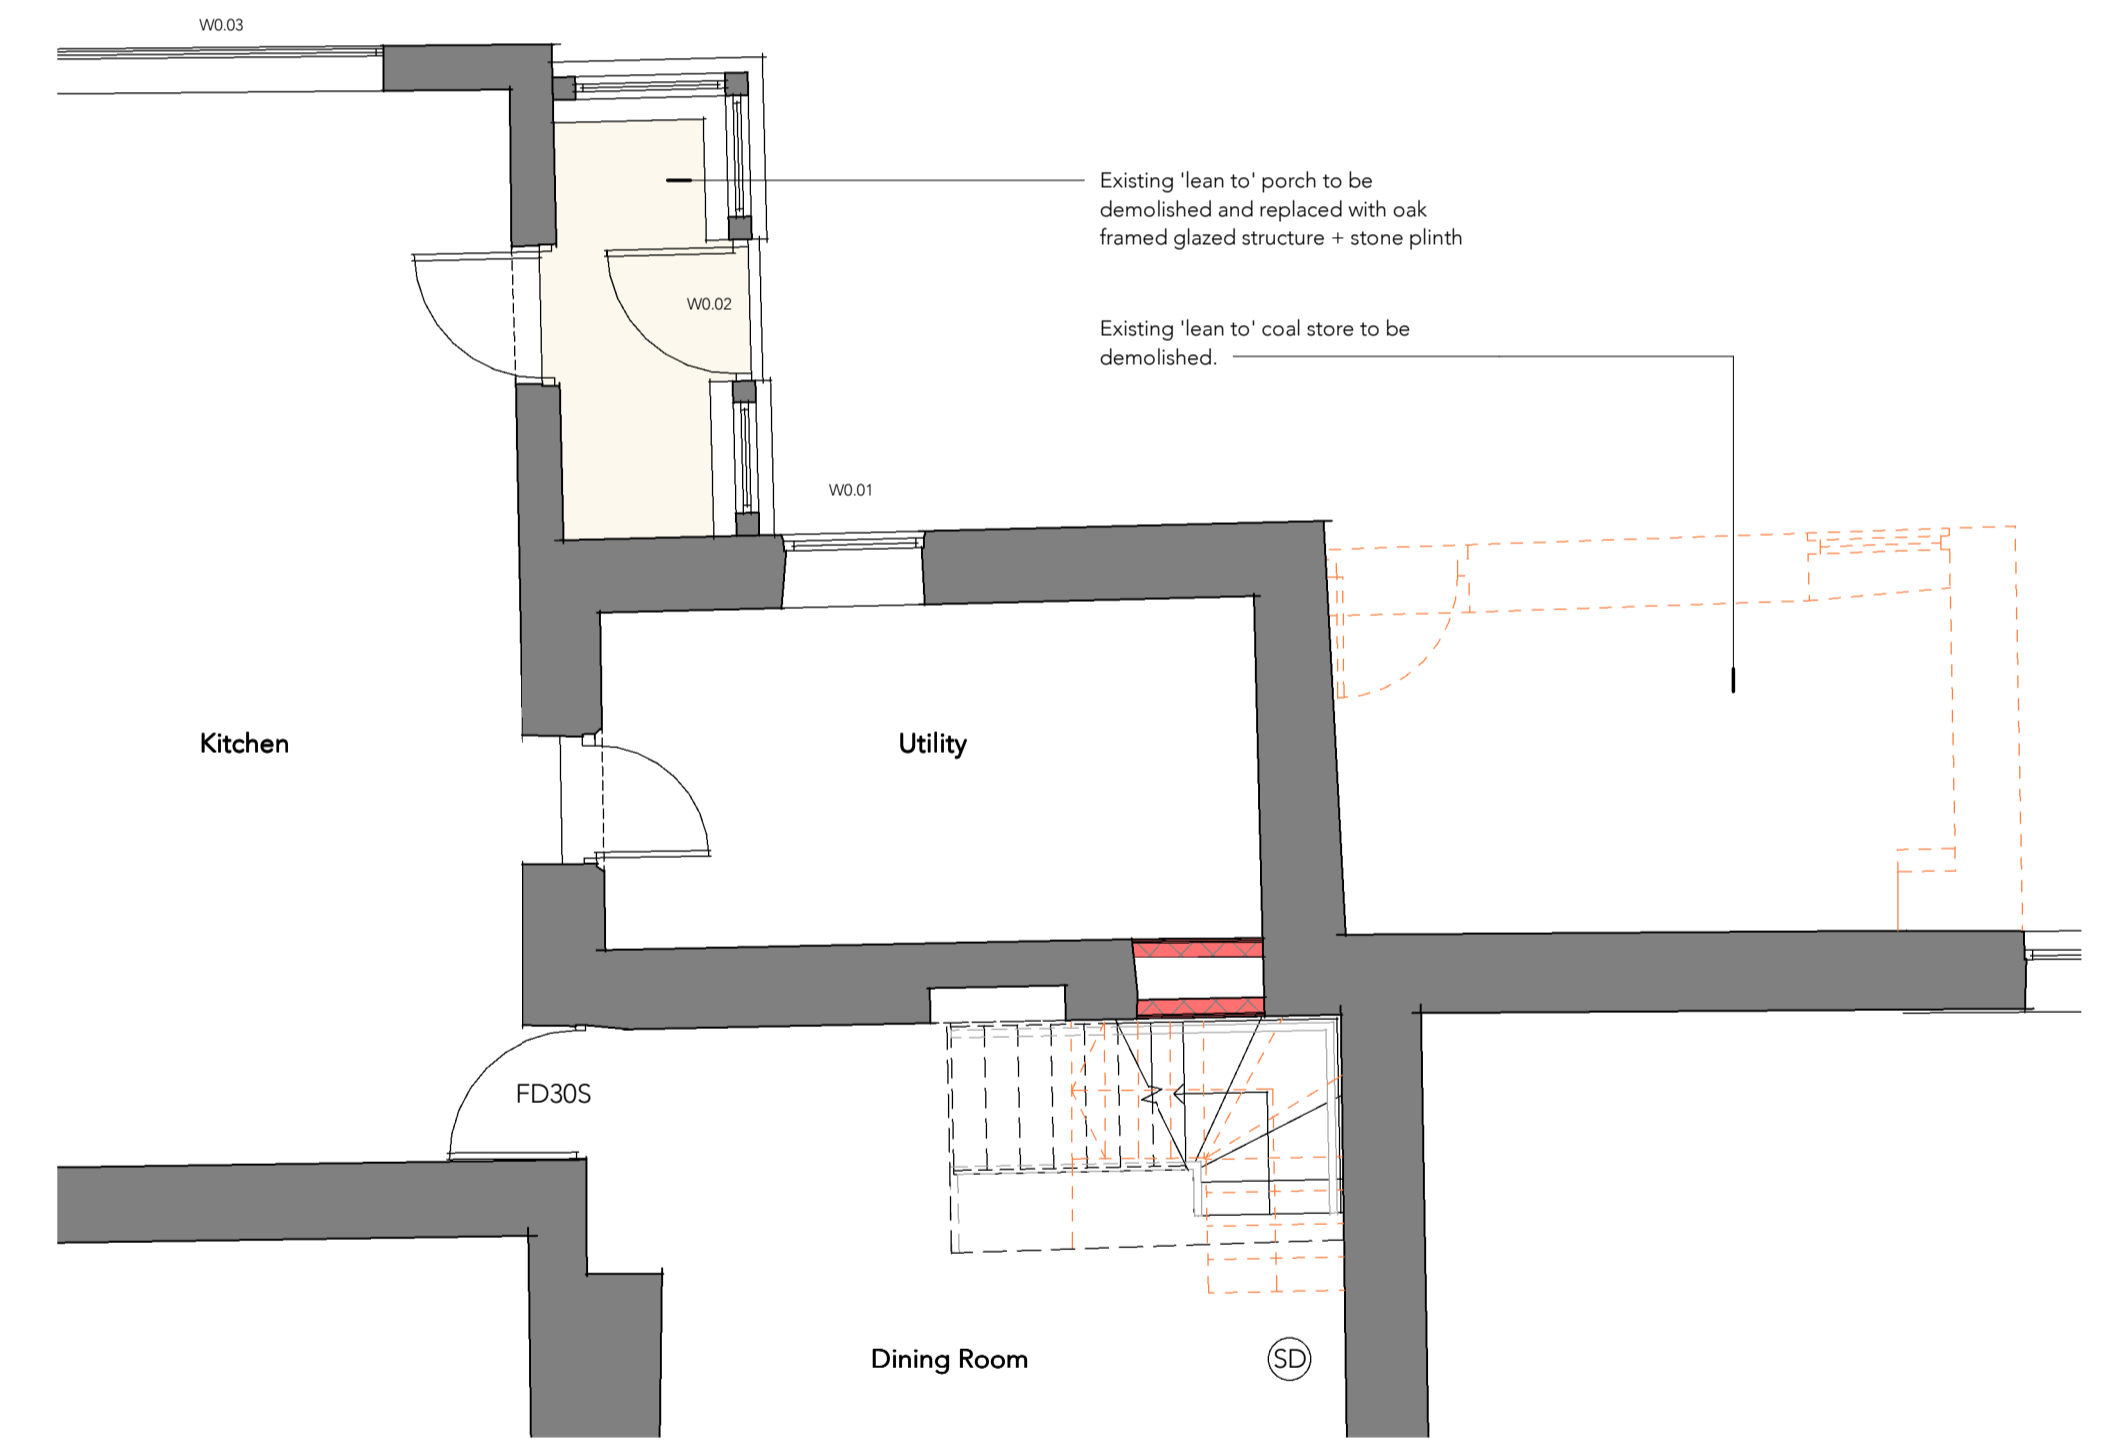

Ground Floor - Proposed Porch
1:50

Notes.

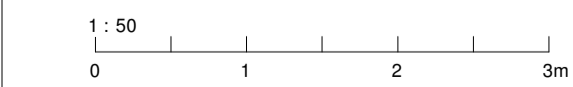

Contractor must verify all dimensions on site before commencing any work or shop drawings. If this drawing exceeds the quantities taken in any way the Architects are to be informed before the work is initiated. Only figured dimensions to be taken from this drawing. Do not scale off this drawing. Drawings based on Ordnance Survey and / or existing record drawings - design and drawing content subject to Site Survey, Structural Survey, Site Investigations, Planning and Statutory Requirements and Approvals. Authorised reproduction from Ordnance Survey Map with permission of the Controller of Her Majesty's Stationary Office. Crown Copyright reserved. Enjoy Design Ltd.

Rev. Des.

By Date Ch.

Suitability
Enjoy Design Ltd
 The Old Brewery
 High Court
 Leeds
 LS2 7ES
 Tel: 0113 242 3622
 www.enjoy-design.co.uk
 @EnjoyDesignLtd
 @enjoy_design_

Client: Owner
 Job No: 22,071
 Project: Wike Ridge Farm
 Title: Proposed Entrance Porch - Plan & Elevations
 Date: 08/30/23
 Scale: As indicated @ A1
 Drawing No: - ENJ - - - - A - 20 301
 Author: Rev:
 Check: Rev:

