
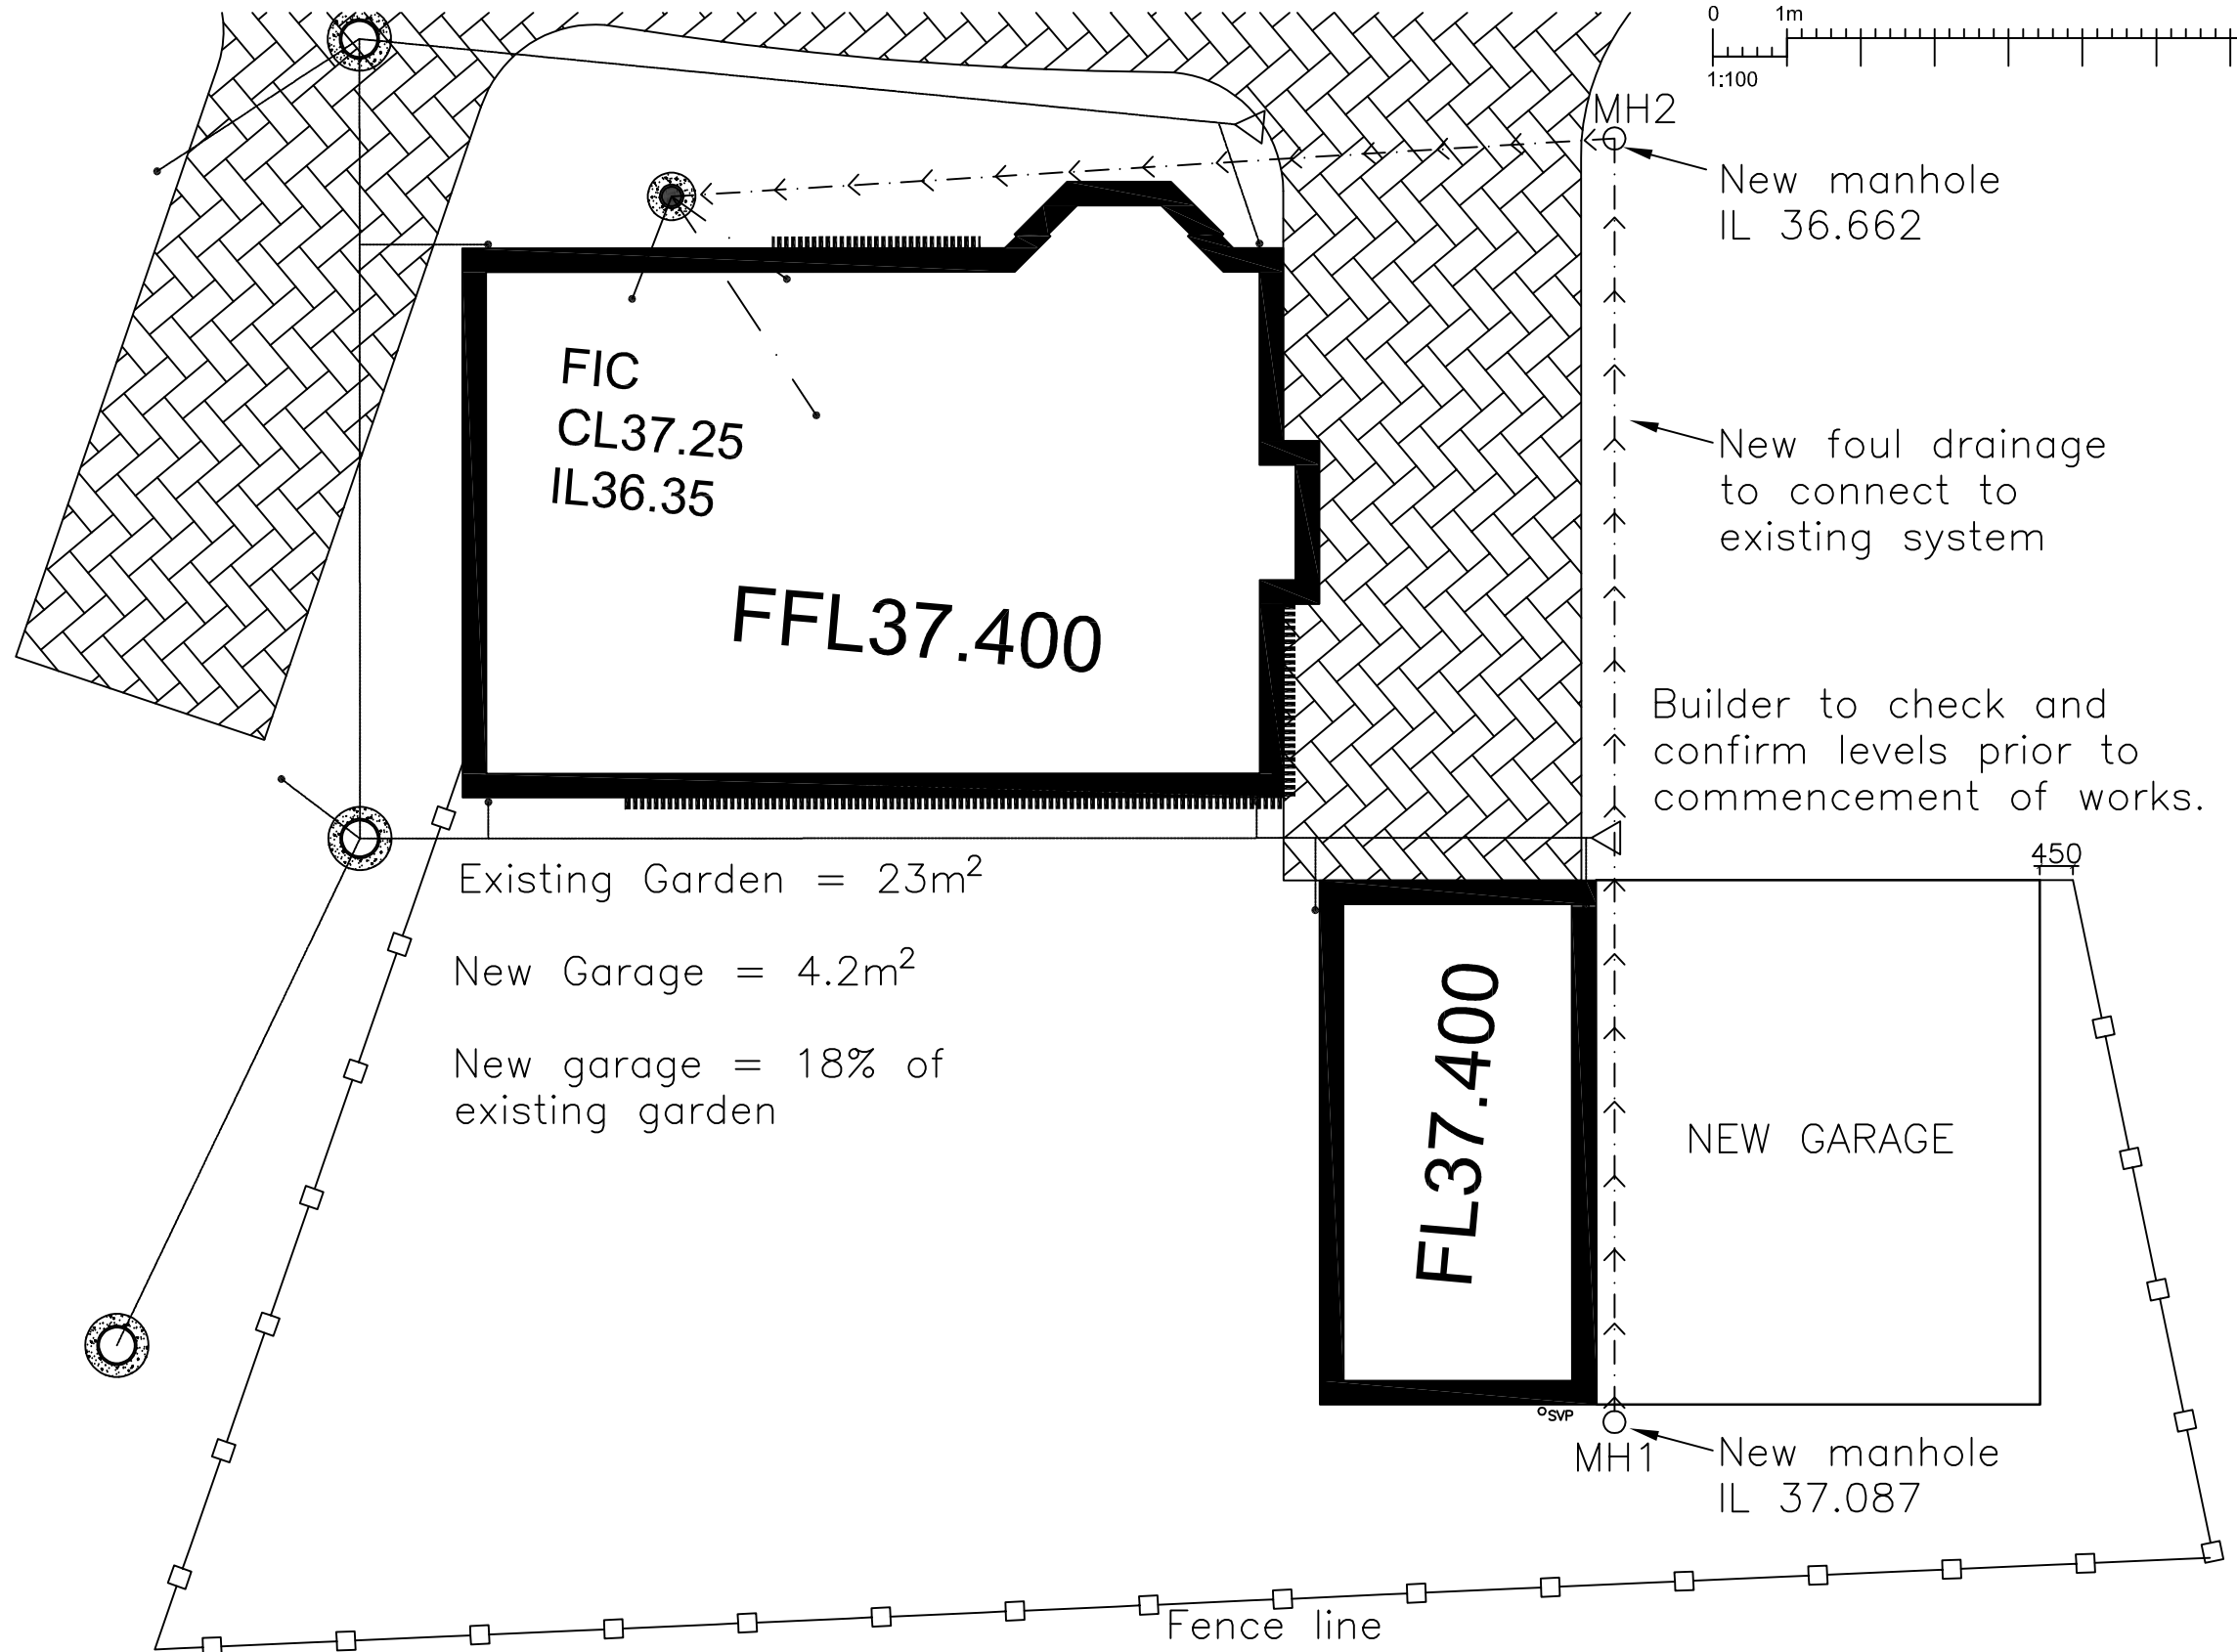


DO NOT SCALE : All dimensions are to be checked and confirmed on site. All discrepancies are to be reported to this Office.
 This drawing and design is protected under copyright, and it shall not be reproduced in whole or part without our prior consent.

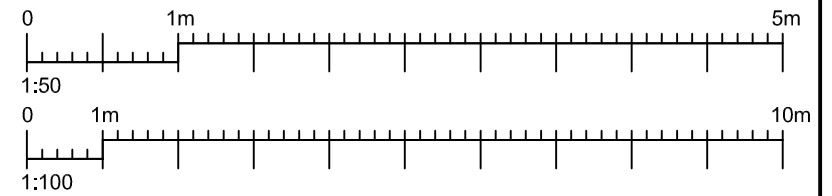

5 THE COBBS,
 SUTTON VALENCE,
 KENT.
 PROPOSED SIDE EXTENSION -
 DRAINAGE.

Kelsham Ltd

CONSULTING STRUCTURAL ENGINEERS

WILSON HOUSE

JOHN WILSON BUSINESS PARK, WHITSTABLE

KENT. CT5 3QT

Tel : 01227 276503 E-mail : Mail@Kelsham.co.uk

SCALE 1:100 @ A3

DATE SEPTEMBER 2023 DRAWN BY N.R.J.

CLIENT

DRAWING NO. REV.

KL3989/05