


Location Plan

Site Address: Easting: 335452 Northing: 162382

Date Produced: 20-Sep-2023

Scale: 1:1250 @A4

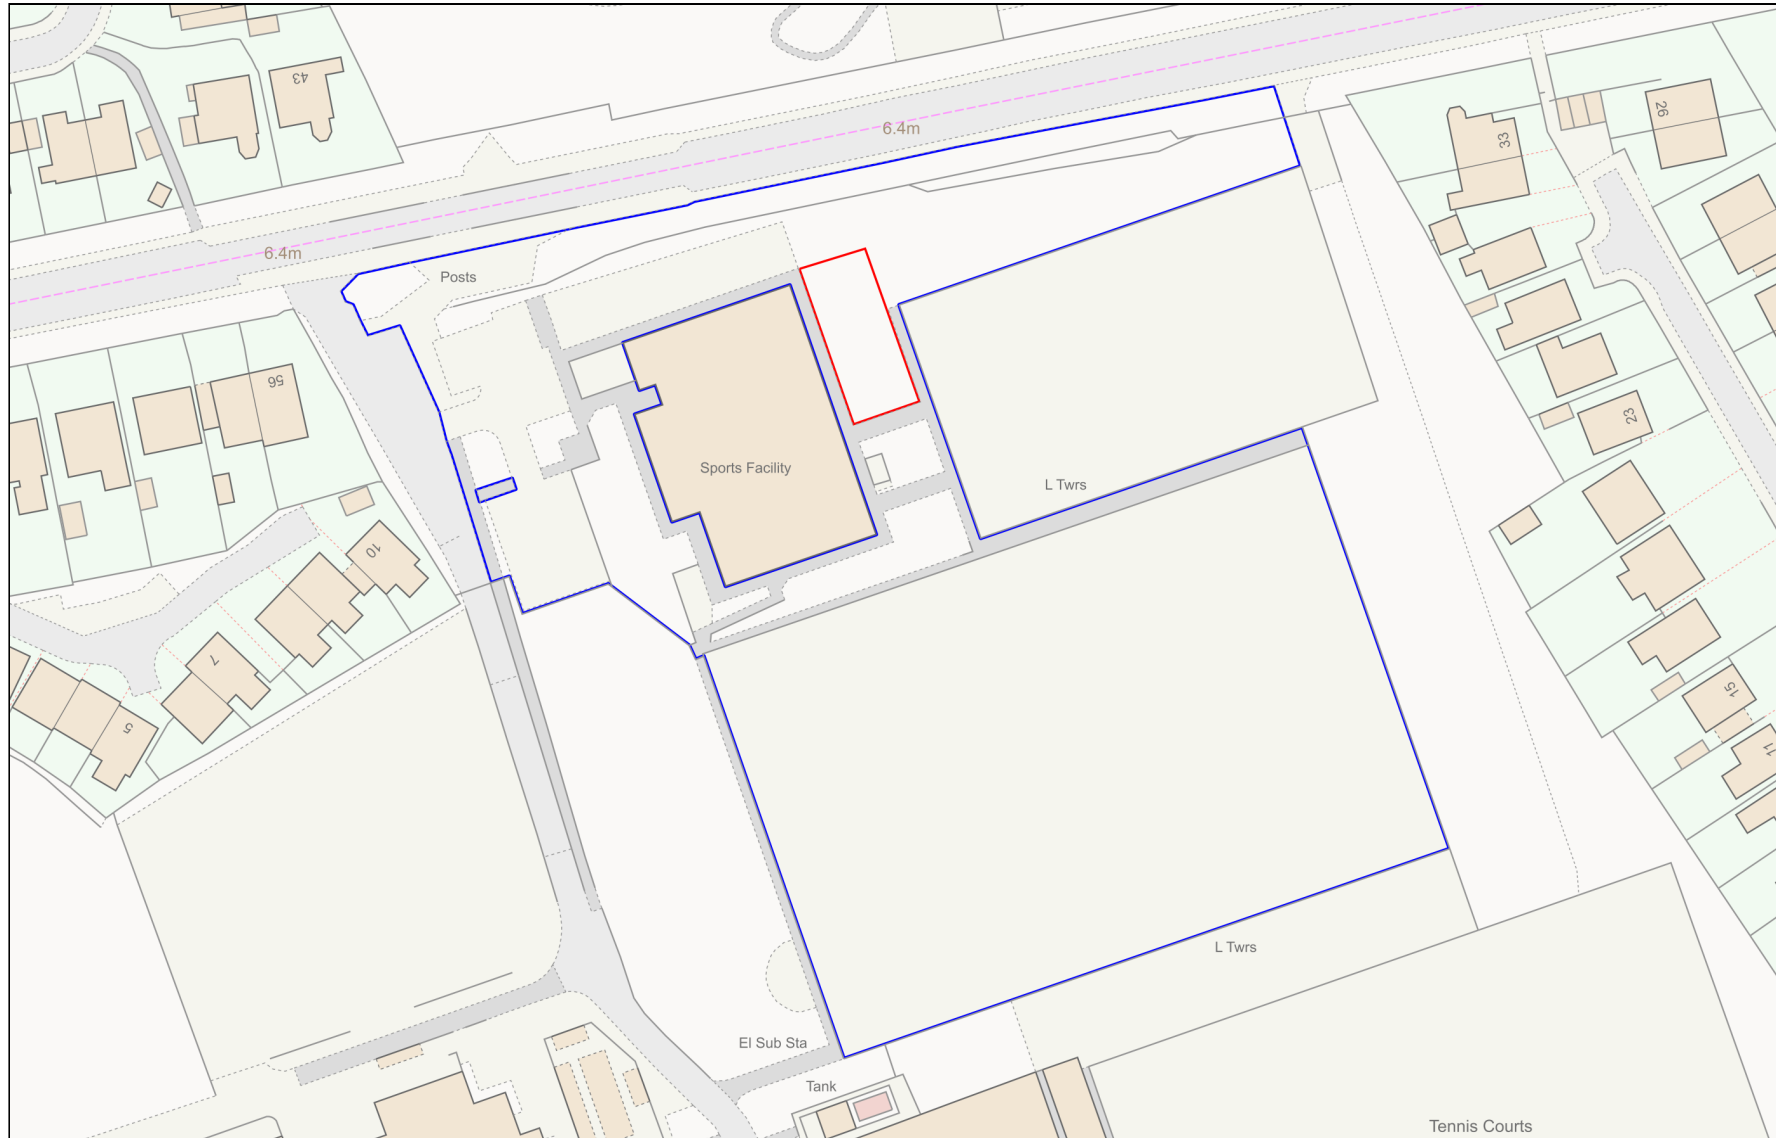

Planning Portal Reference: PP-12446511v1

