


location plan



FOR PLANNING INFORMATION ONLY

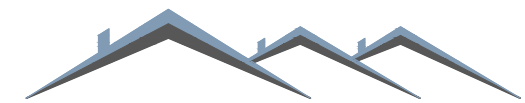

Blackrock Architecture Ltd

Architectural & Planning Consultants

Unit 42 Canterbury Innovation Centre Canterbury Kent CT2 7FG

T: 01227 281743 M: 07771 616348 E: info@blackrock-architecture.co.uk

Project

43 East Street, Faversham

Drawing Title

Existing site block and location plan

Client


/

Scale

1:200 & 1:1250 @ A3

Drawing No.

1991/01 A

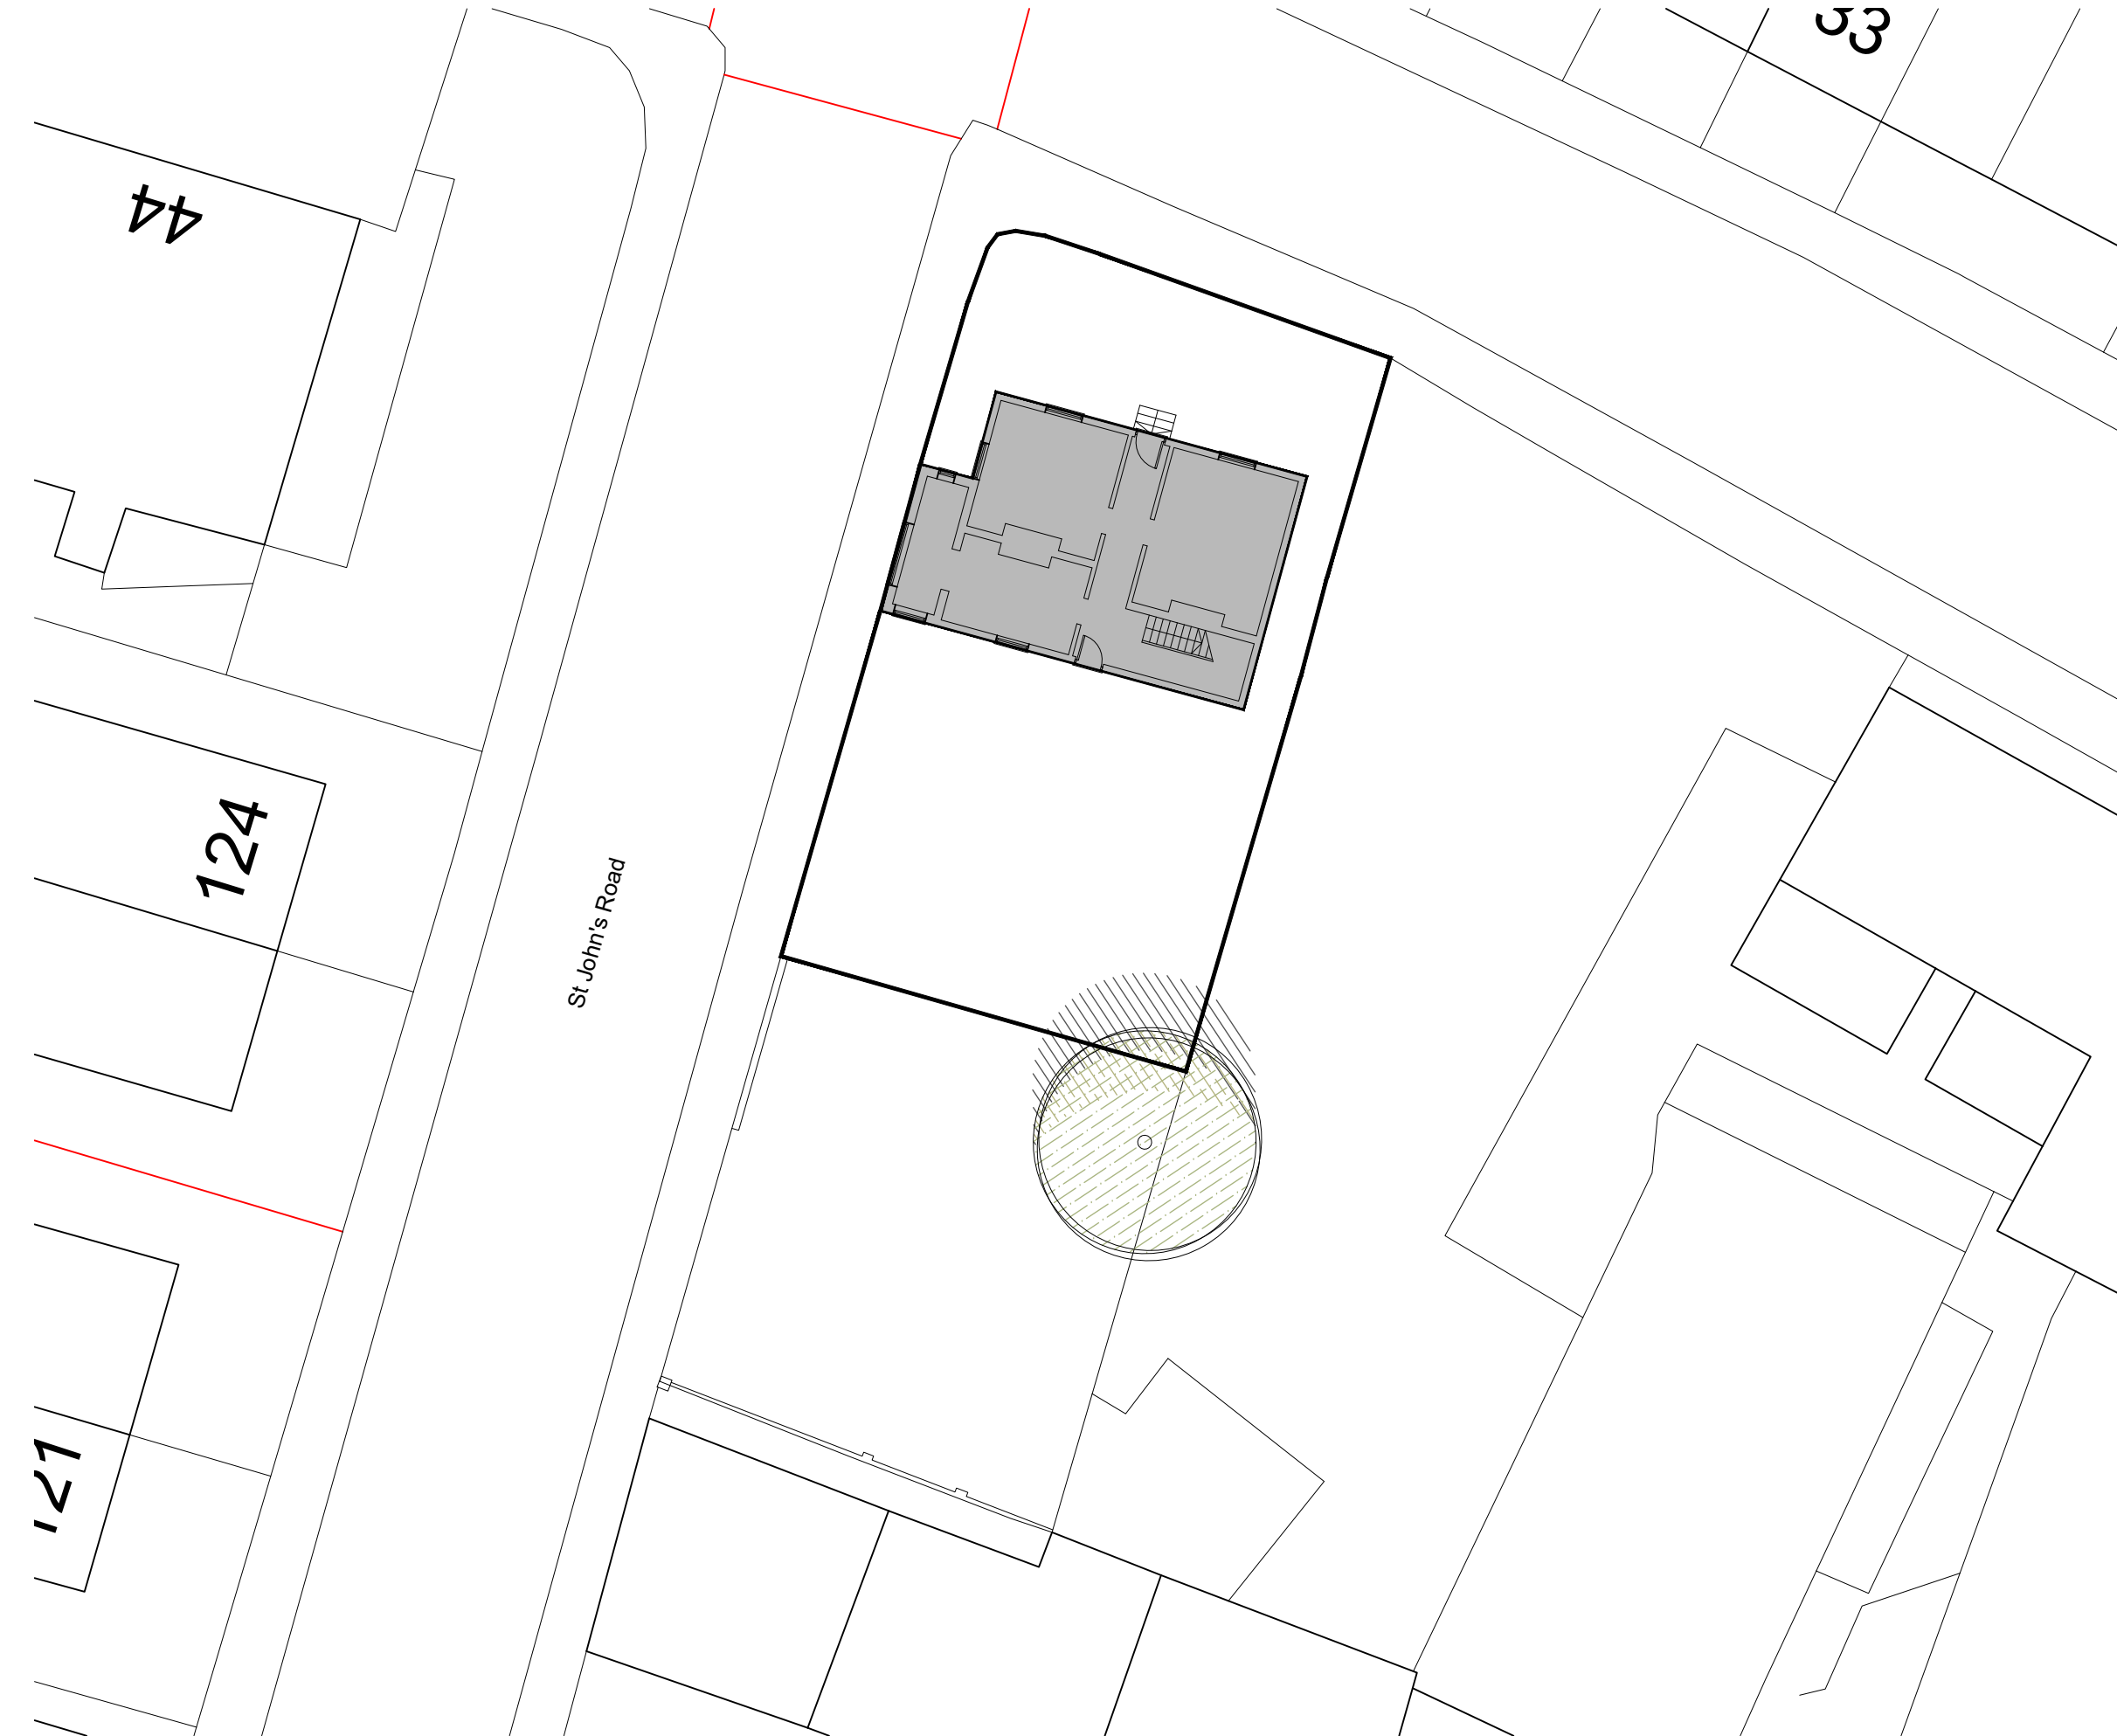

block plan