
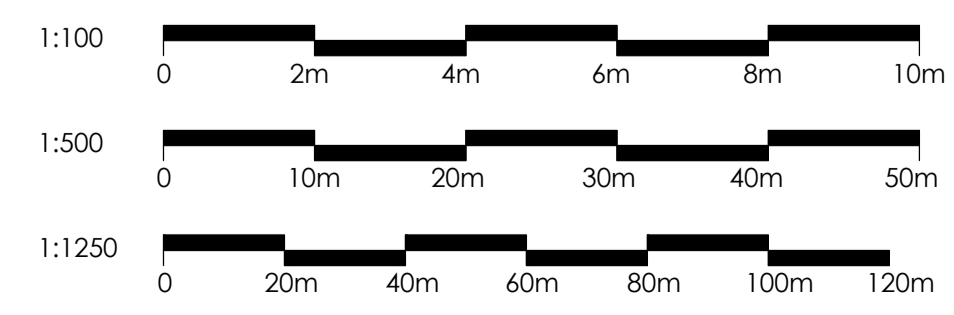
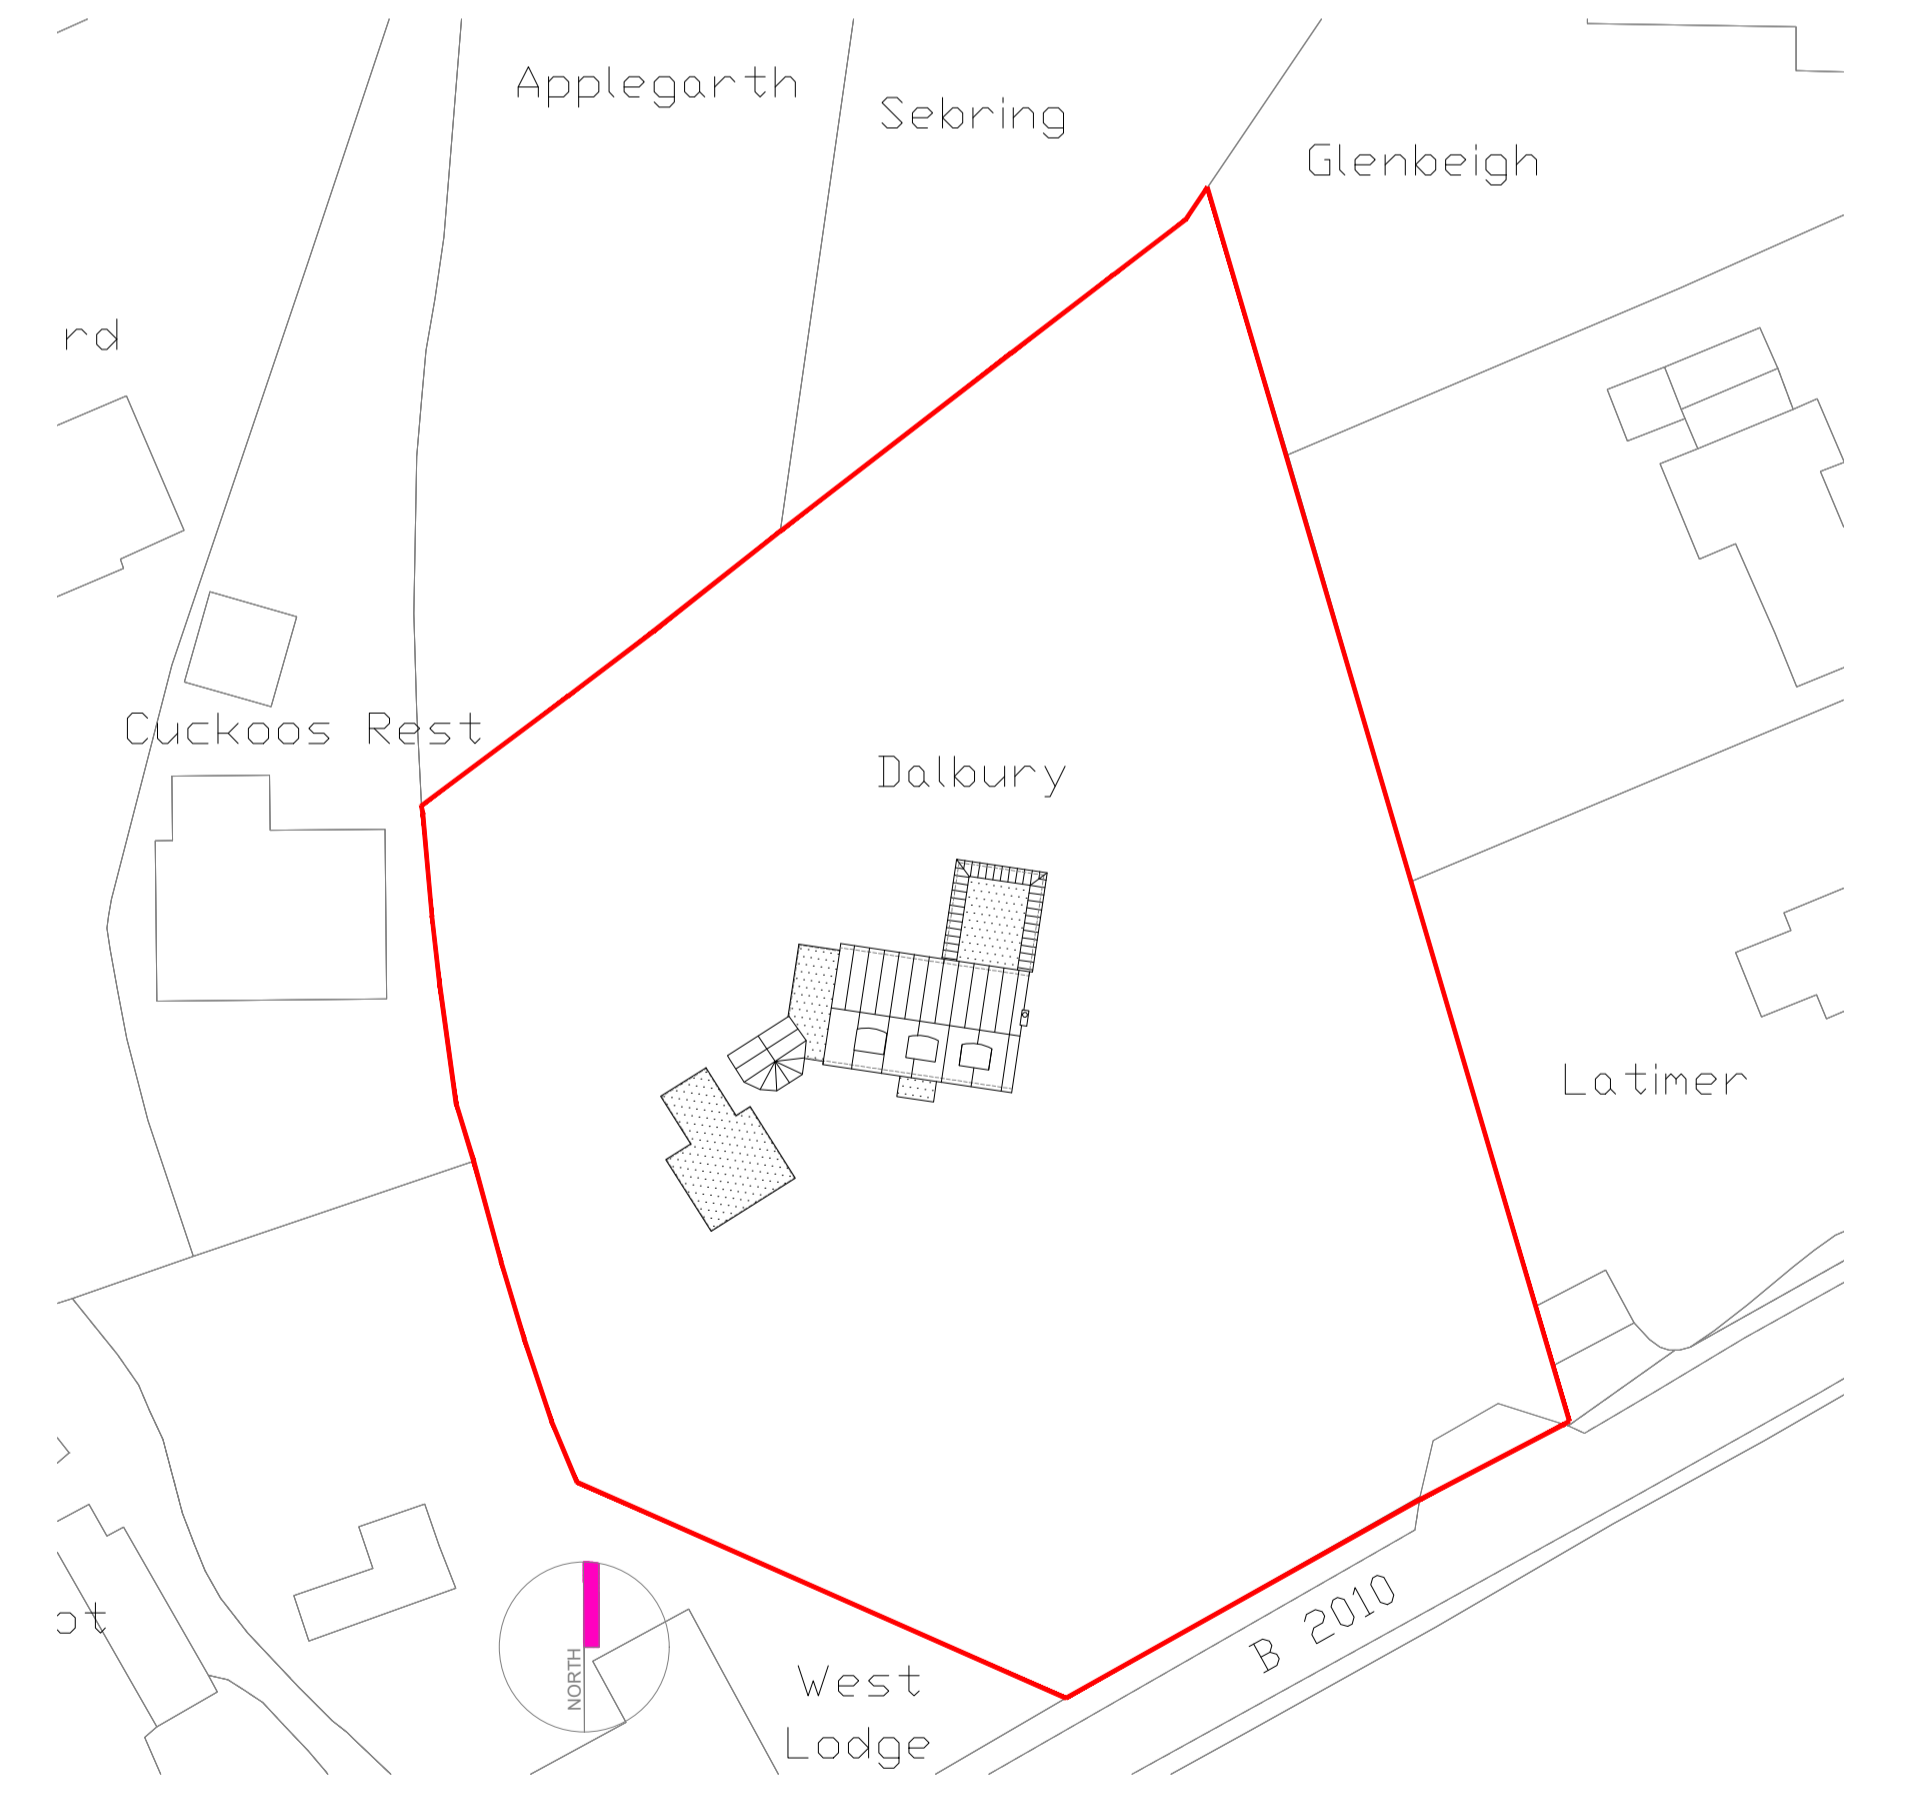
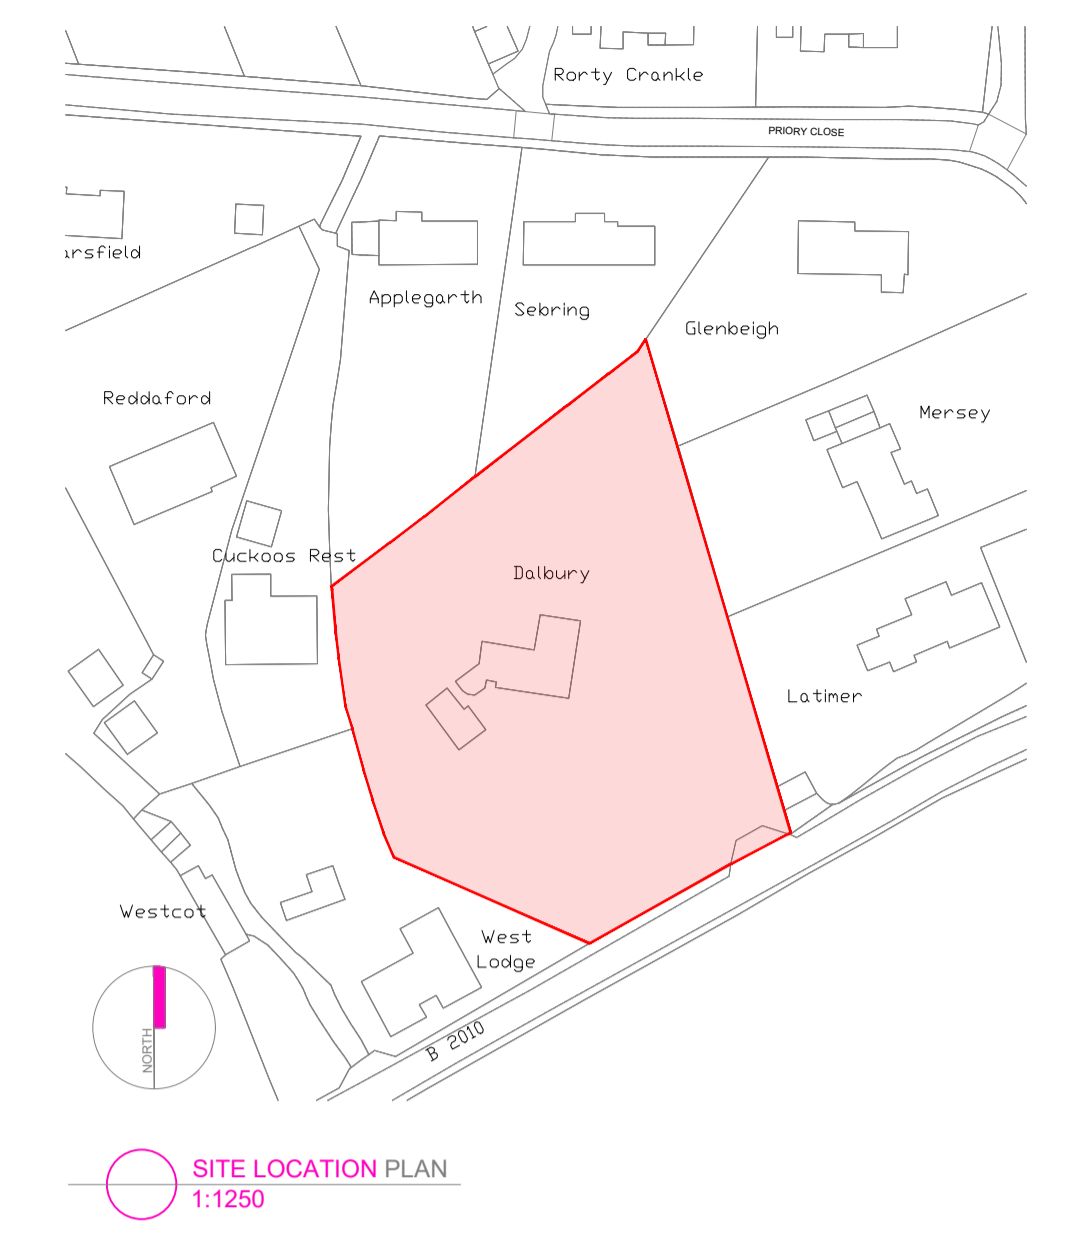
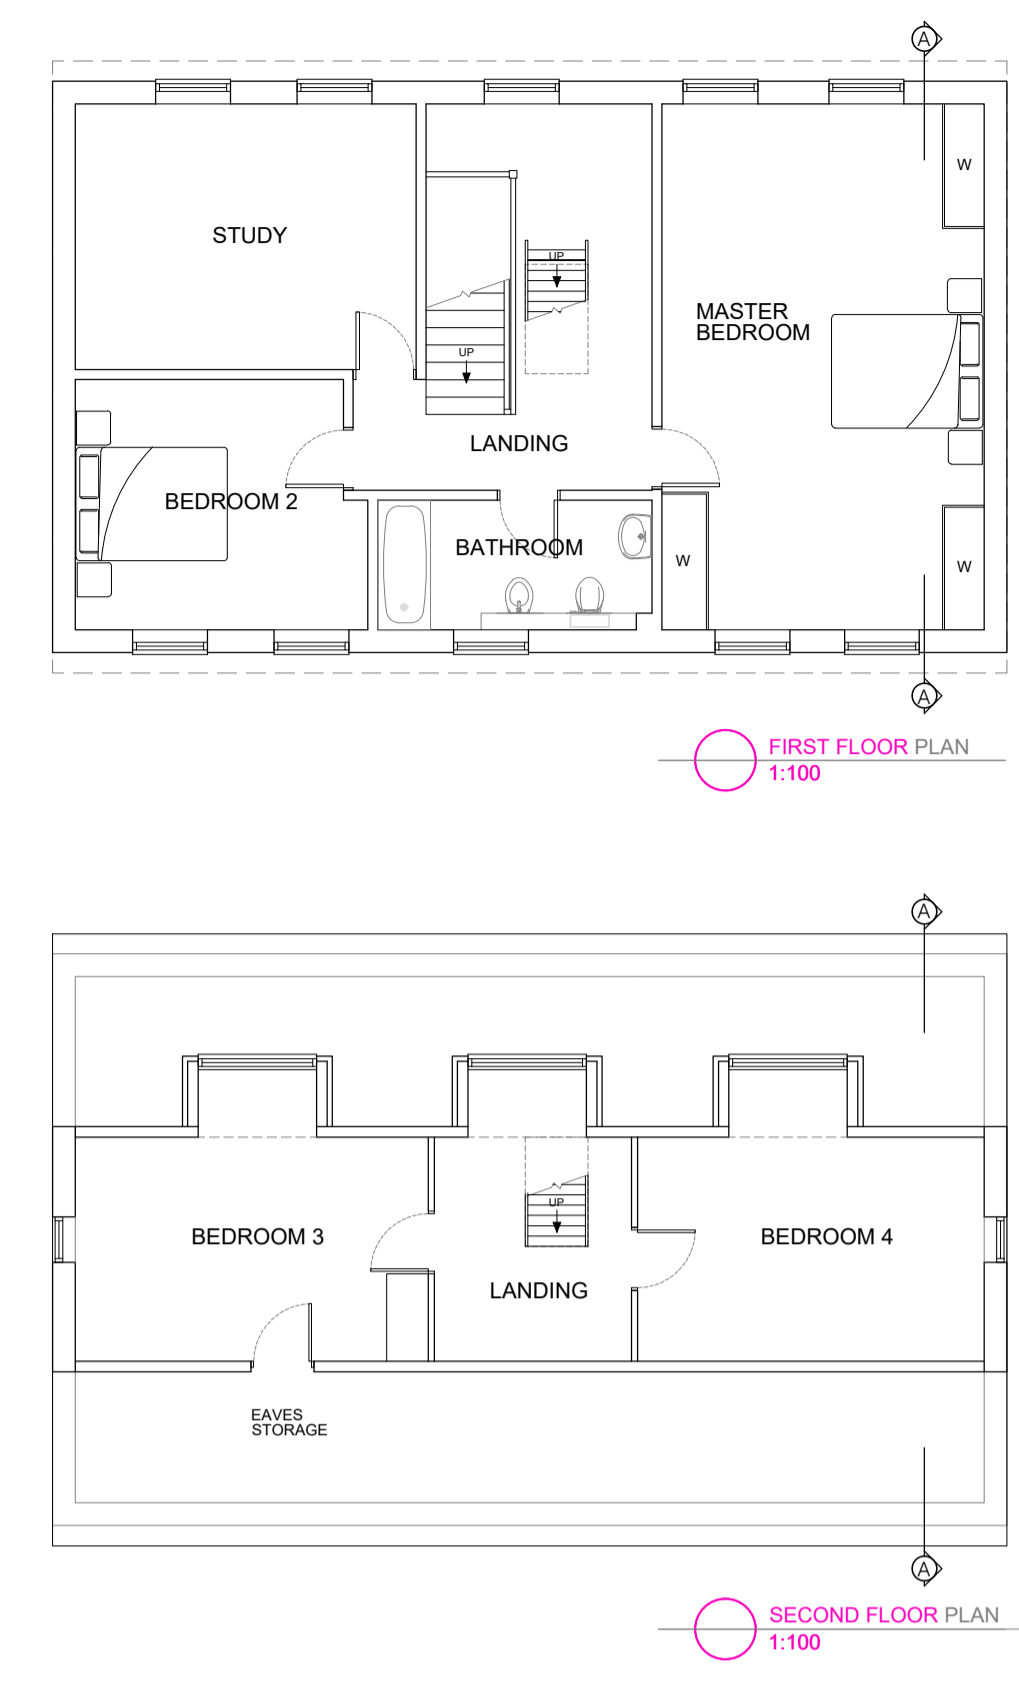


EXISTING PLANS & ELEVATIONS

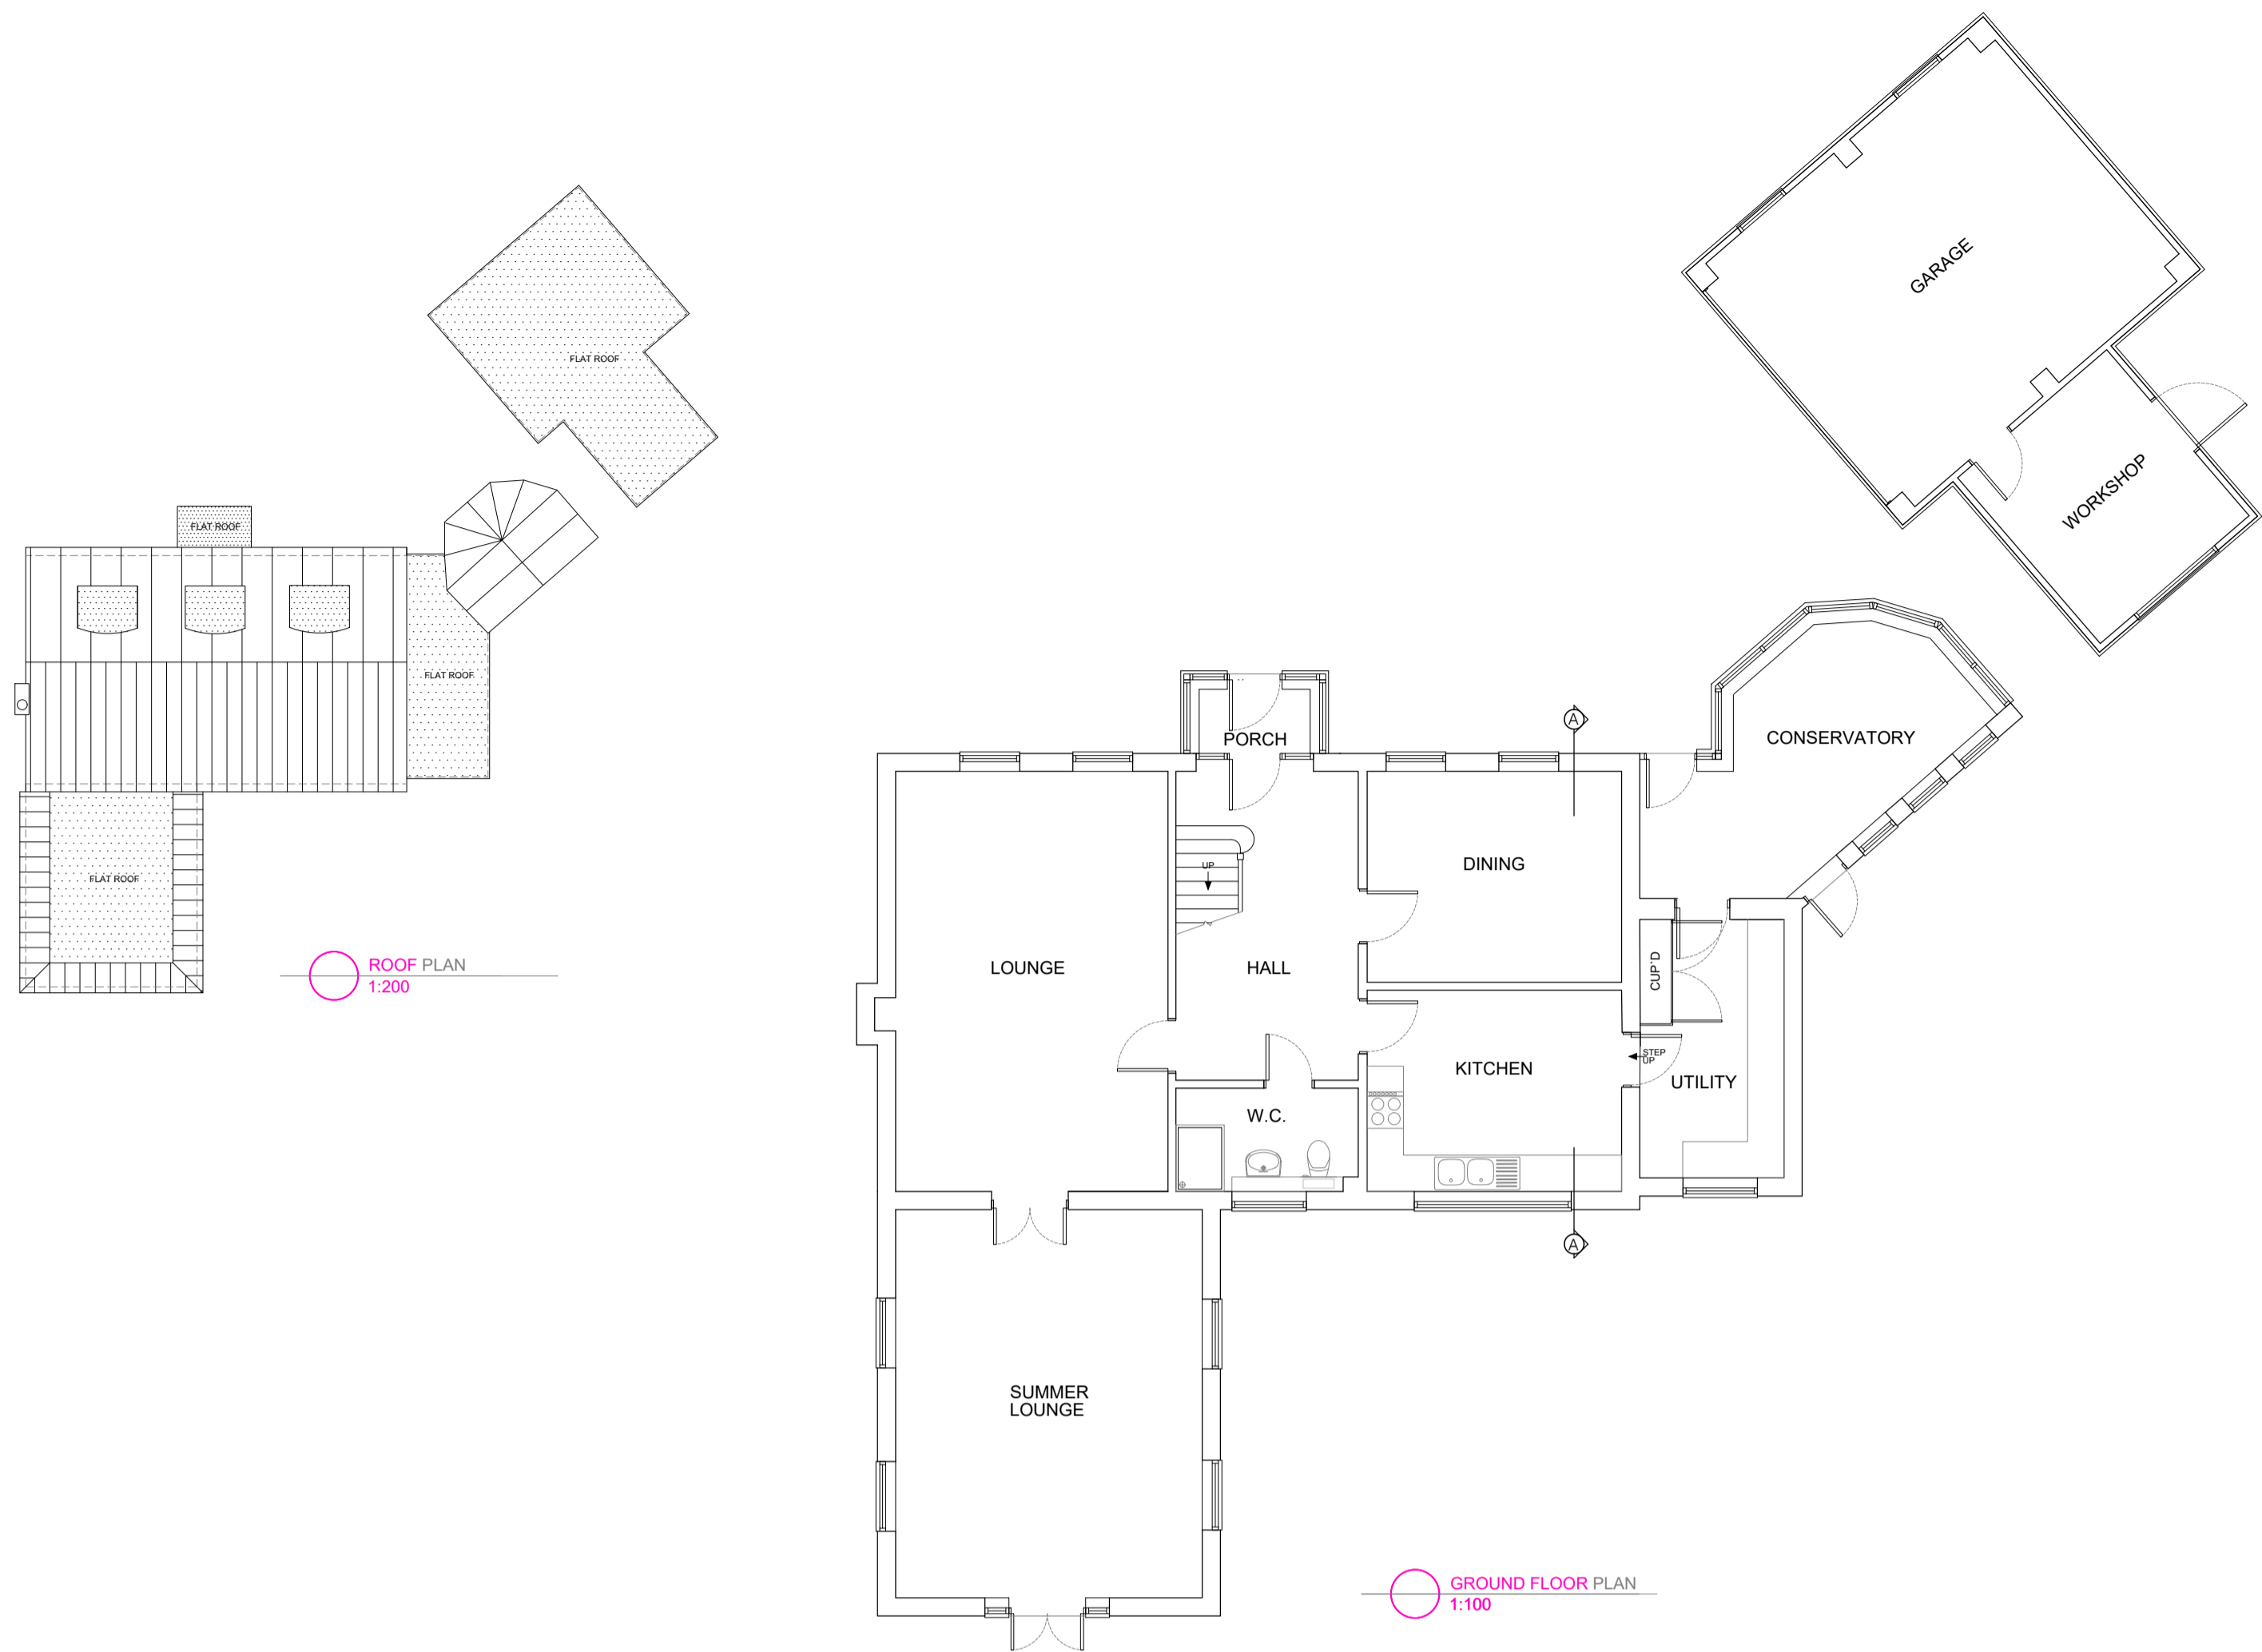

JOB TITLE DALBURY EAST FARLEIGH, MAIDSTONE ME15 0JH		DRAWING TITLE EXISTING PLANS, ELEVATIONS BLOCK PLAN & LOCATION PLAN	
SCALE 1:100@A1	DRAWING NUMBER BDS-DB-P01	DATE MAY 23	REVISION

BUILDING DESIGN STUDIO
BESPOKE ARCHITECTURE

Building Design Studio, 26 Kingshill Avenue, Kingshill, West Malling, Kent, ME13 4AE
T: 01732 424647 E: mail@bdsstudio.co.uk Web: www.bdsstudio.co.uk

DO NOT SCALE FROM THIS DRAWING