
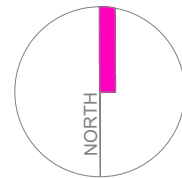


1:1250

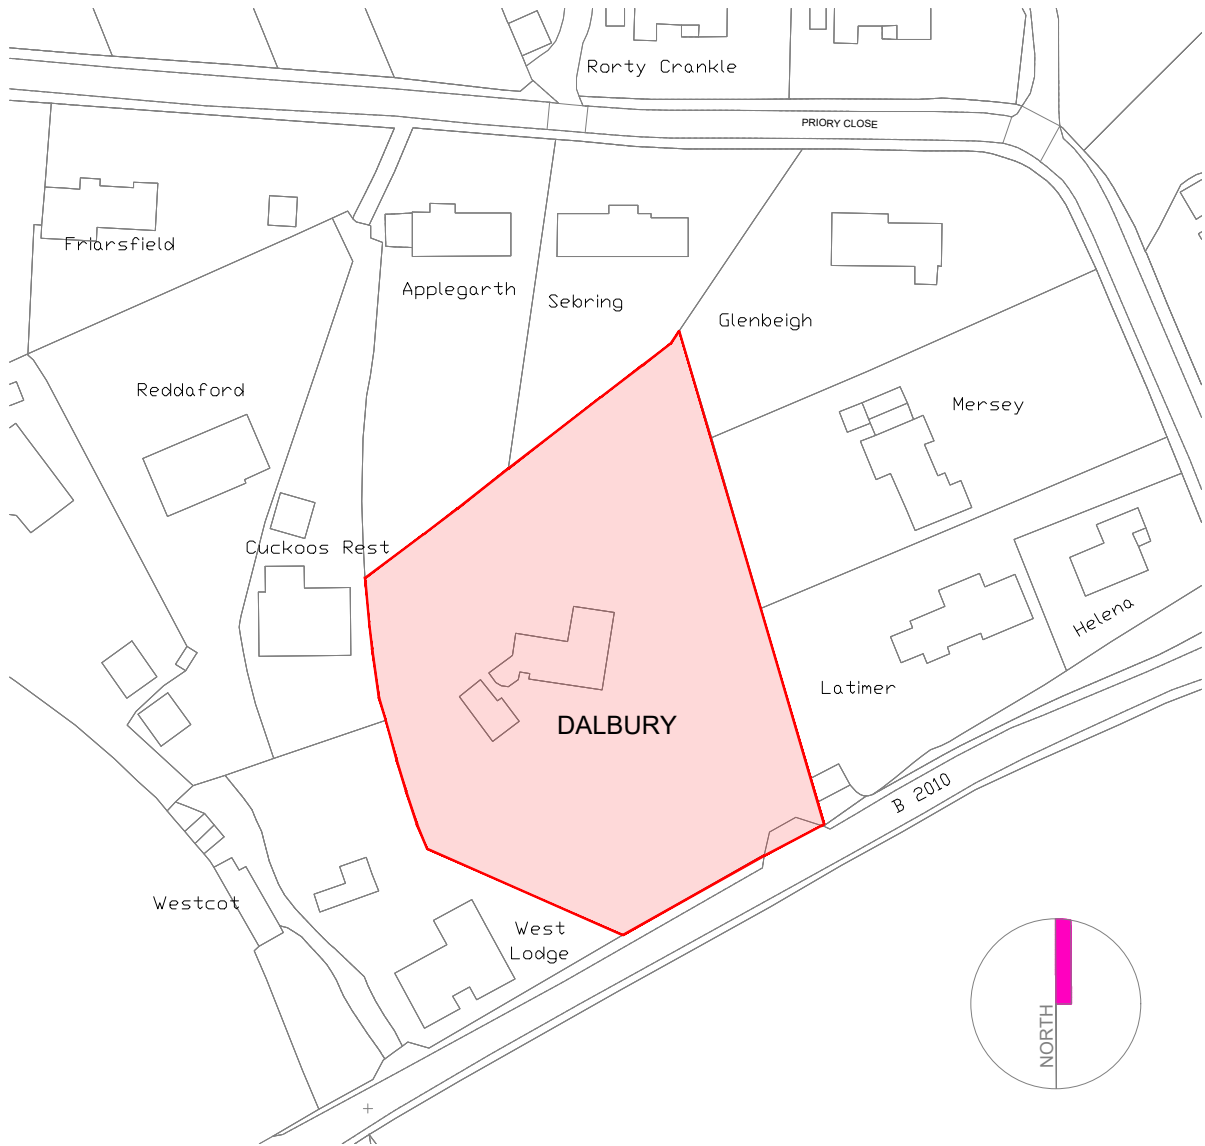

SITE LOCATION PLAN
1:1250

JOB TITLE

DALBURY
EAST FARLEIGH, MAIDSTONE
KENT ME15 0JH

DRAWING TITLE

SITE LOCATION PLAN

SCALE 1:1250@A4

DRAWING NUMBER

BDS-DB-P03

REVISION

DATE SEPT '23

BUILDING
DESIGN STUDIO

BESPOKE ARCHITECTURE

Building Design Studio, 26 Kingshill Avenue, Kingshill, West Malling, Kent, ME19 4AE
T: 01732 424047 E-mail: mail@bdstudio.co.uk Web: www.bdstudio.co.uk

DO NOT SCALE FROM THIS DRAWING