

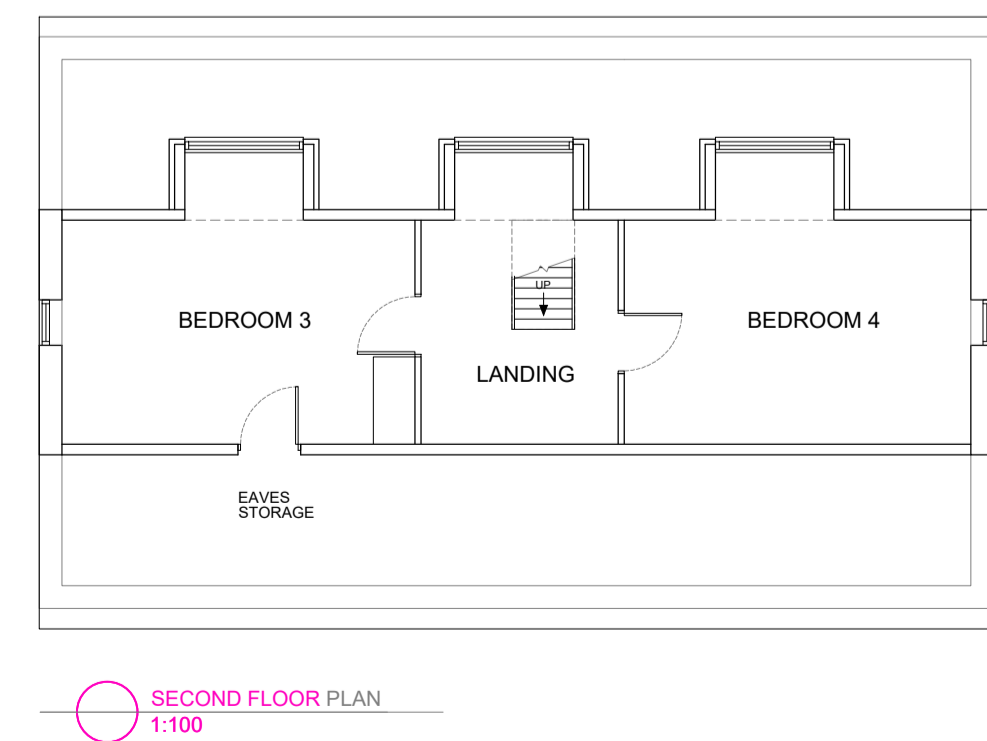
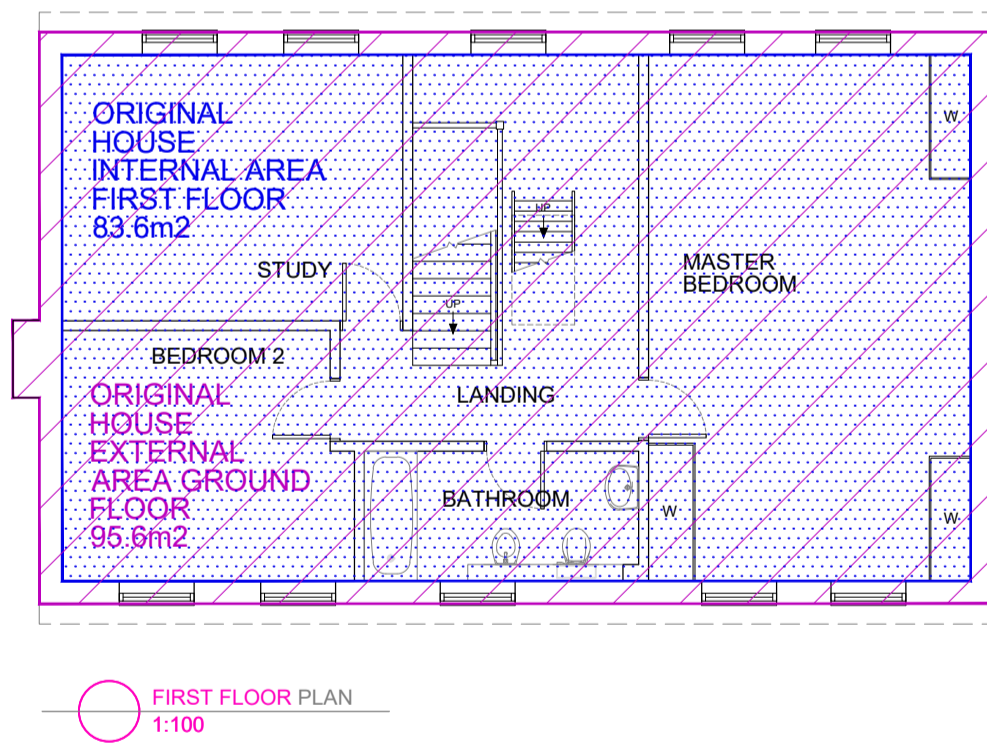
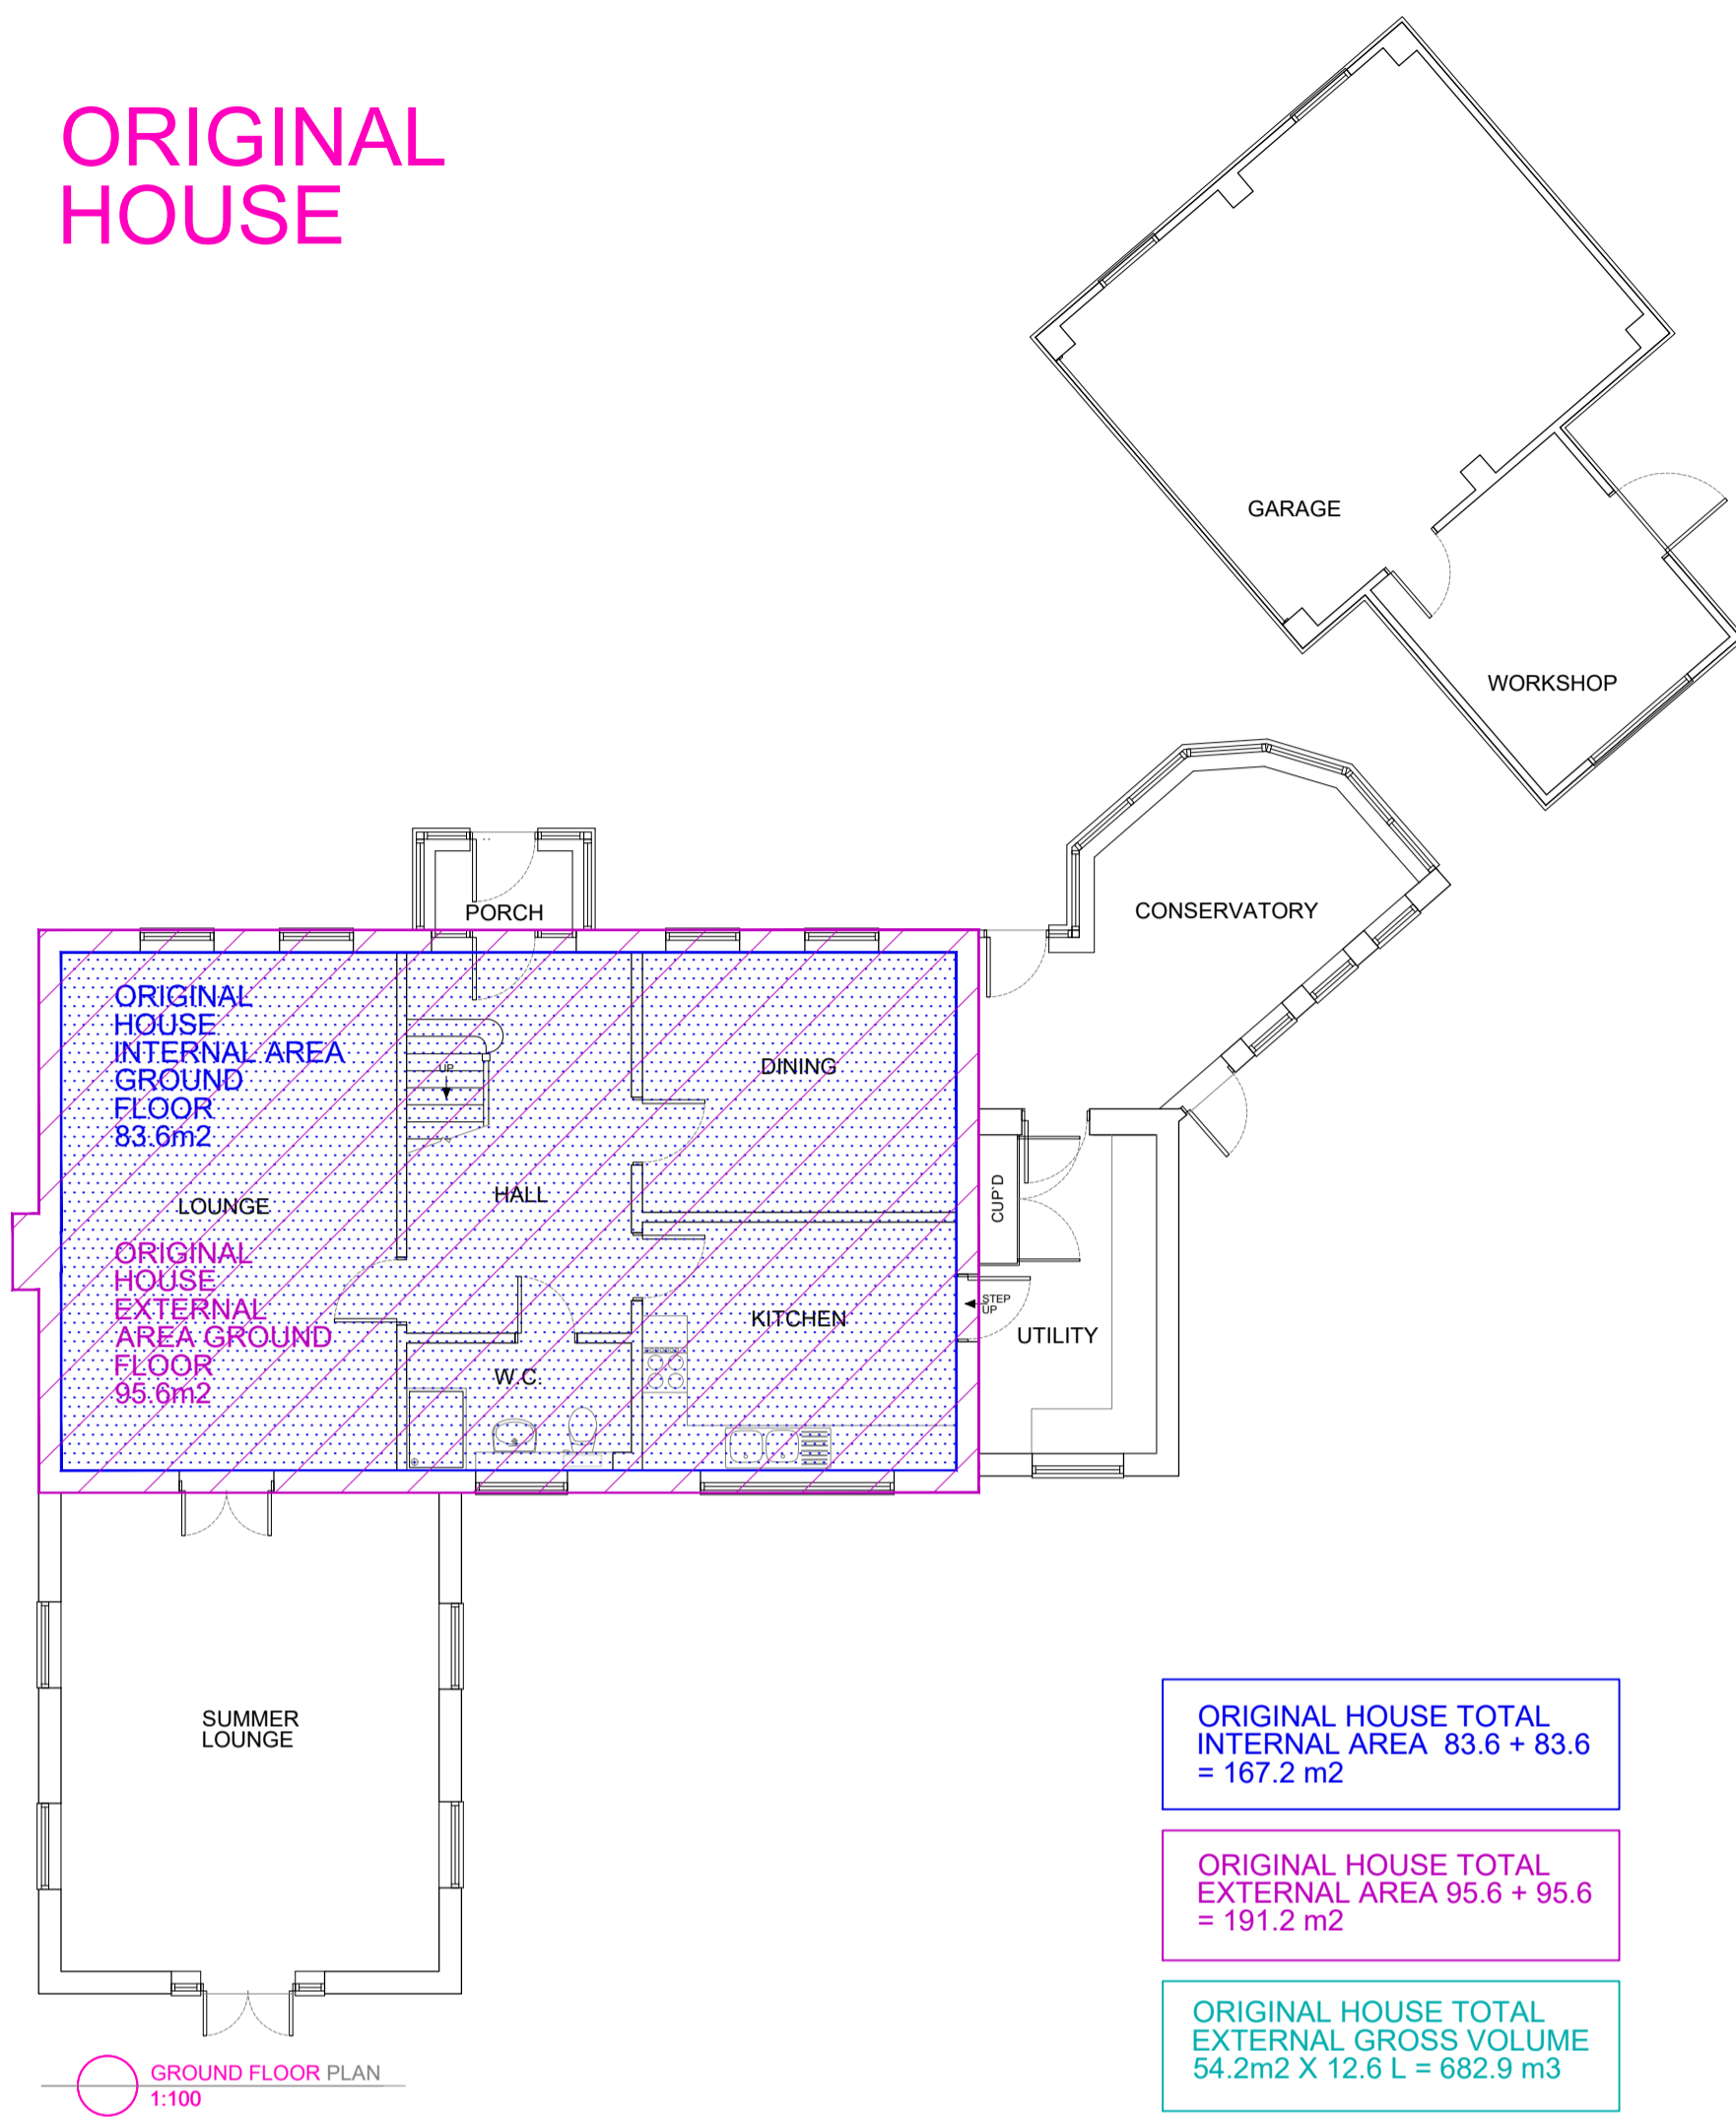
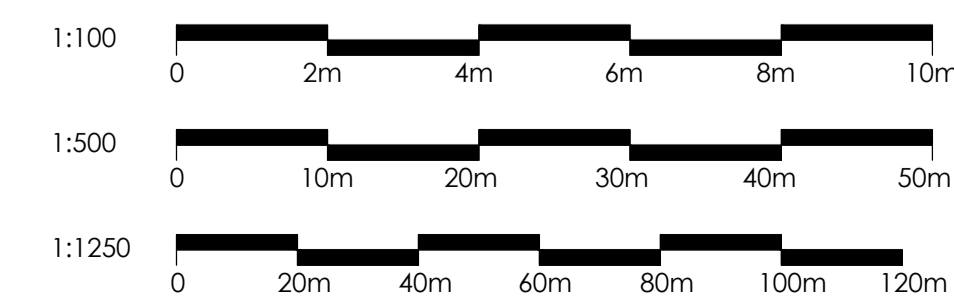
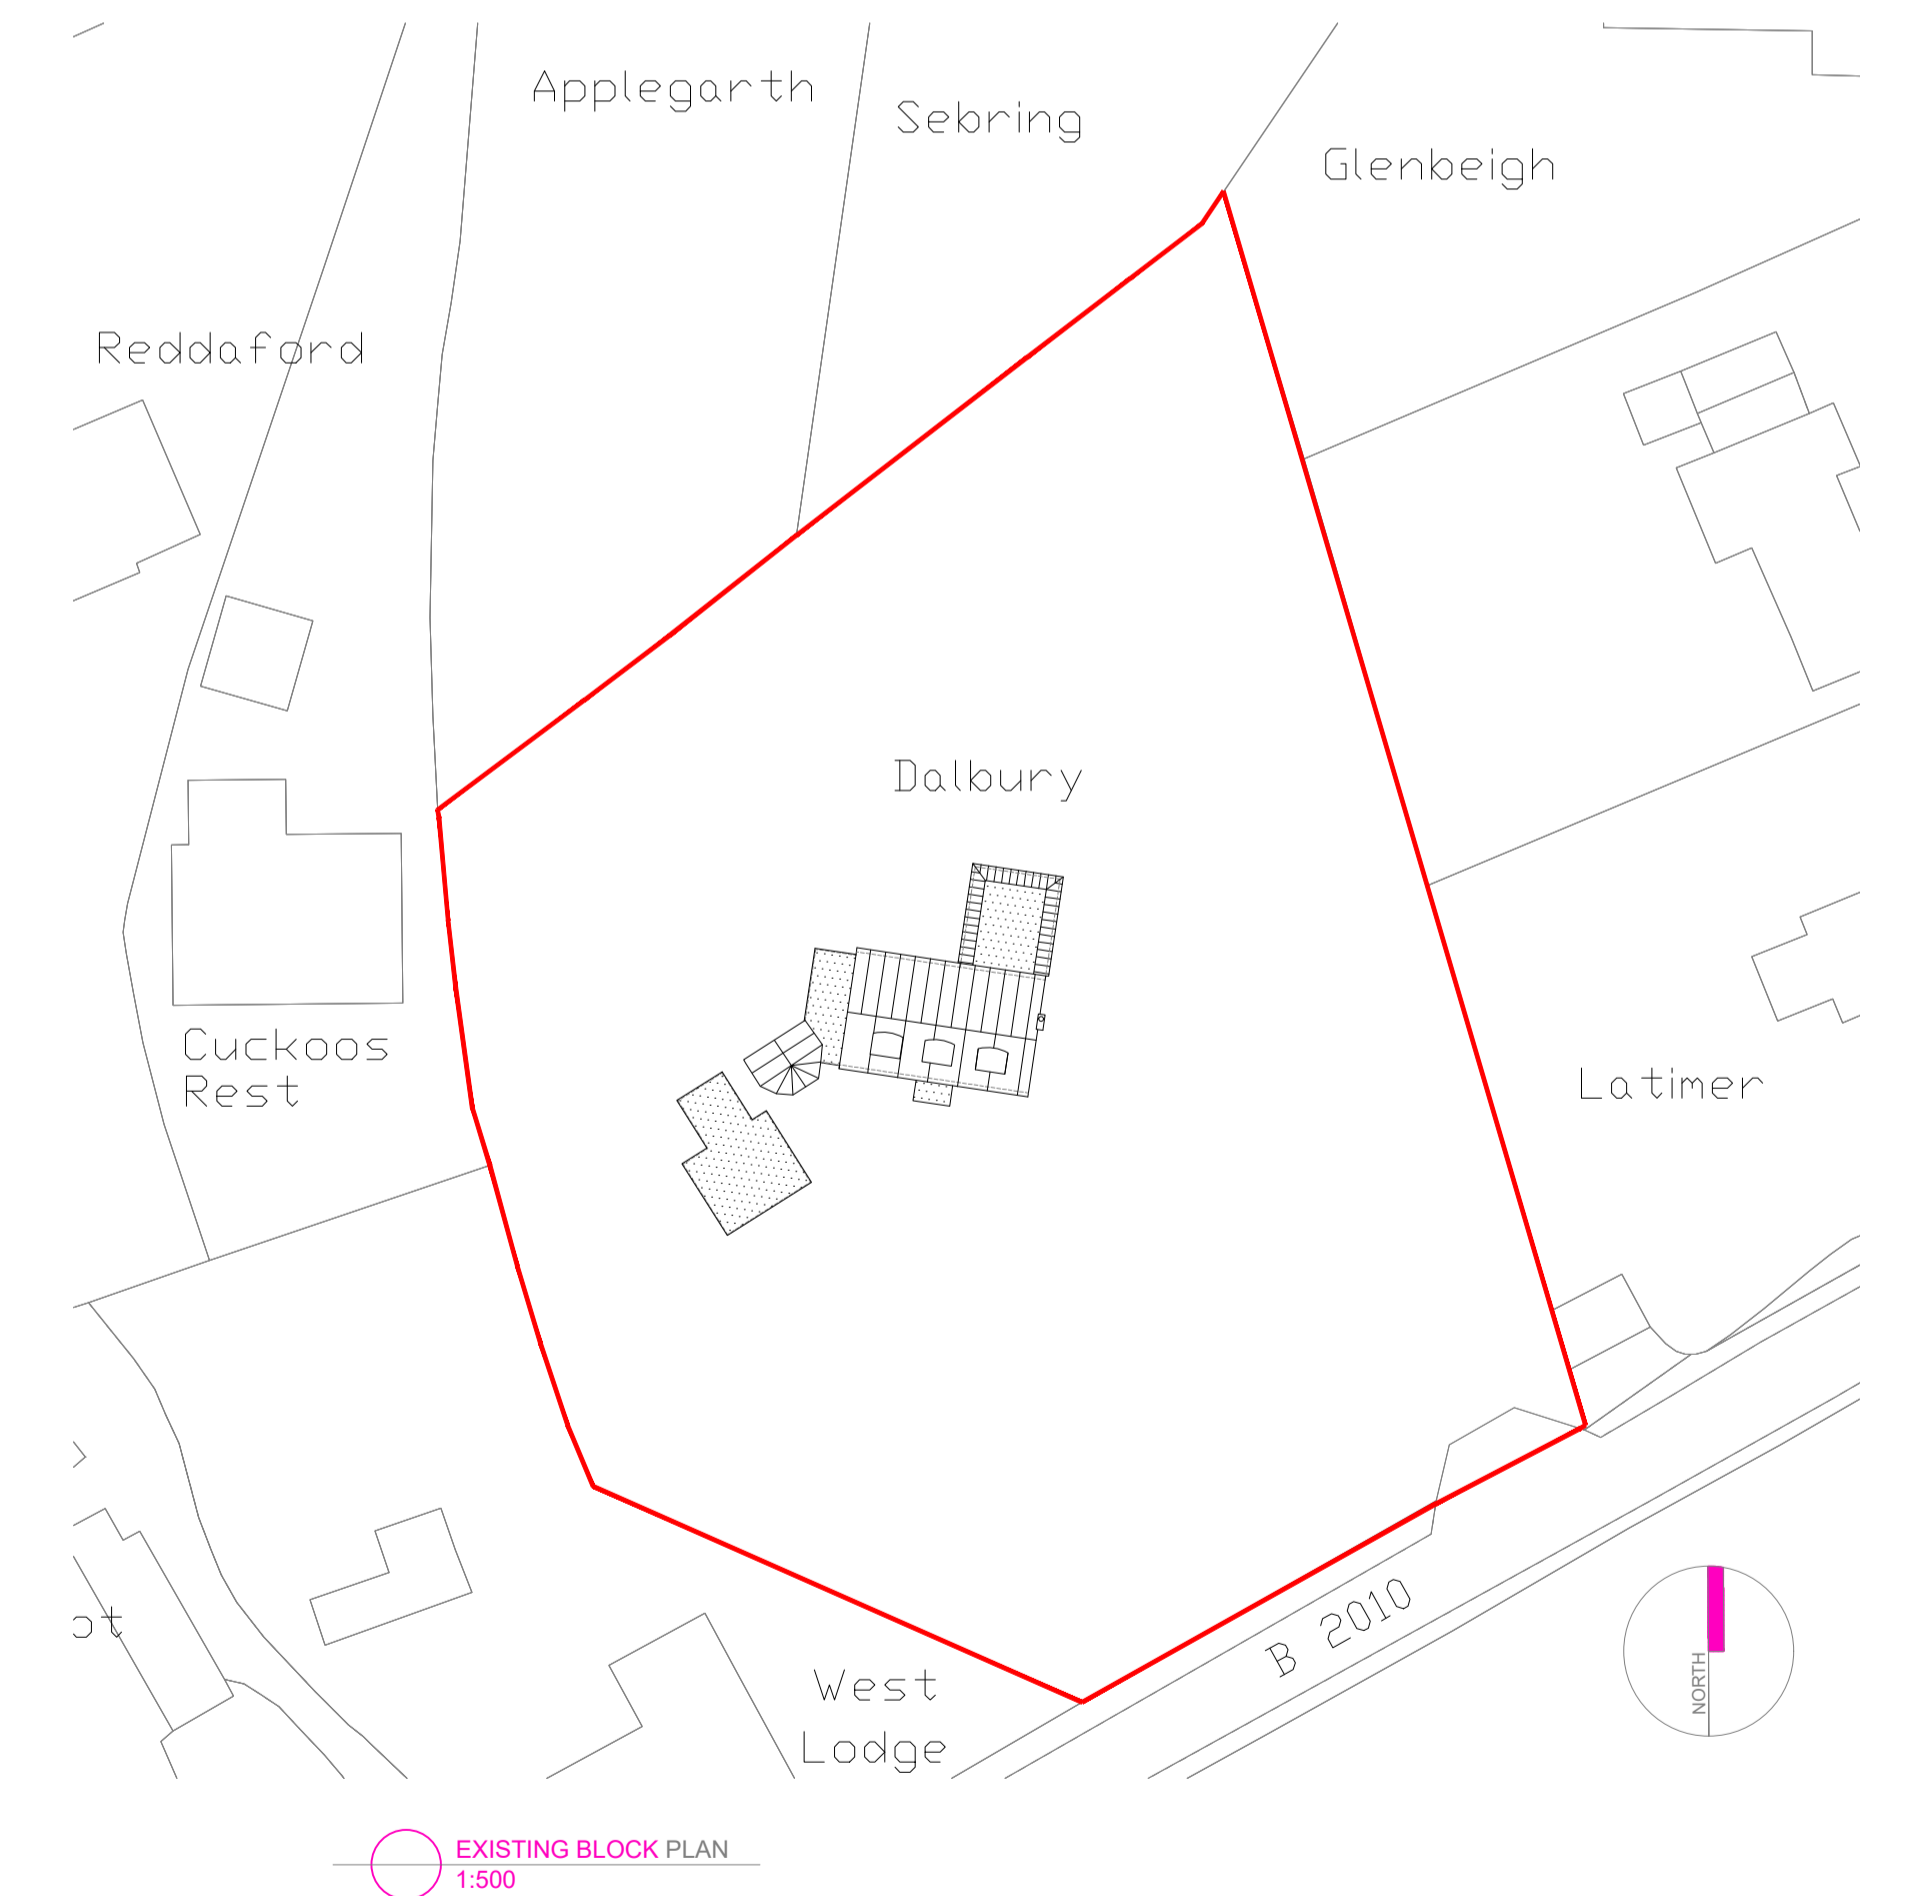
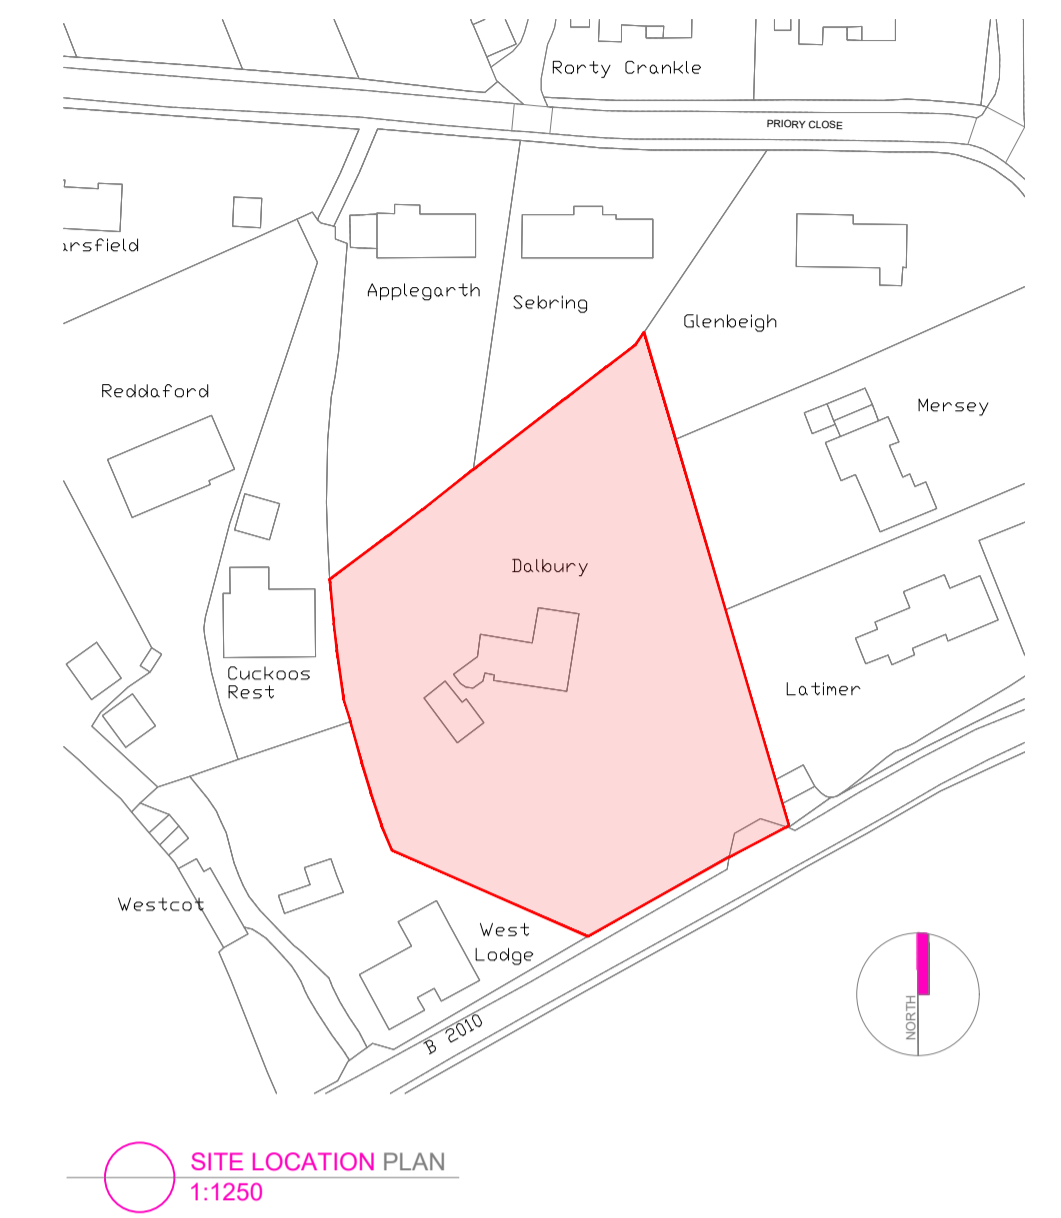
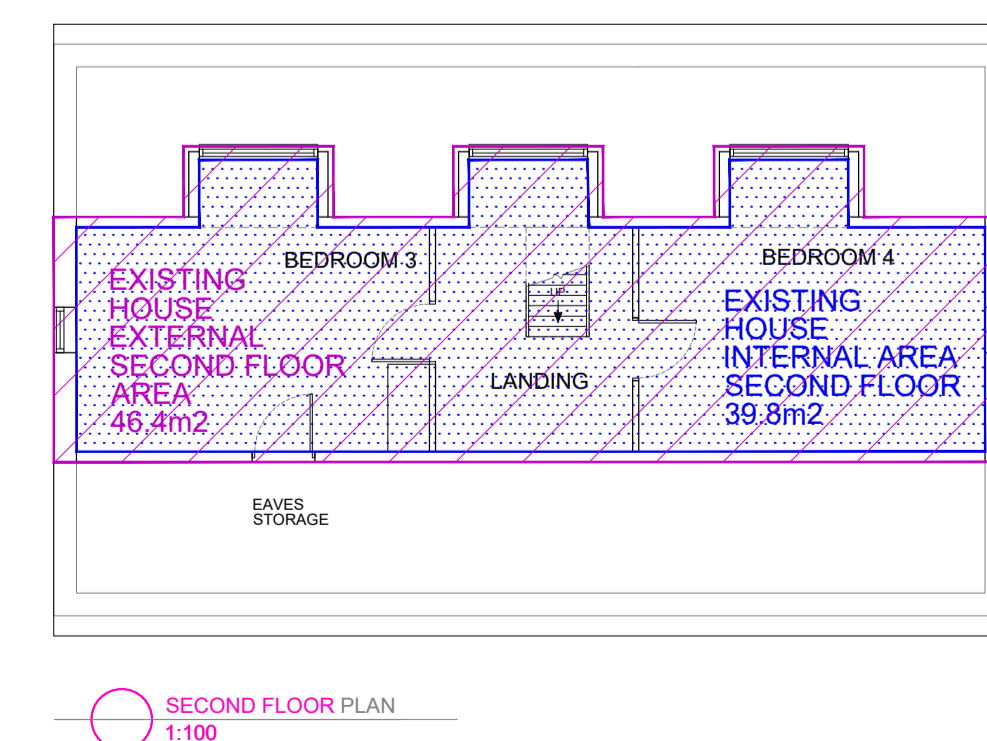


ORIGINAL & EXISTING PLANS - AREAS & VOLUMES

ORIGINAL HOUSE

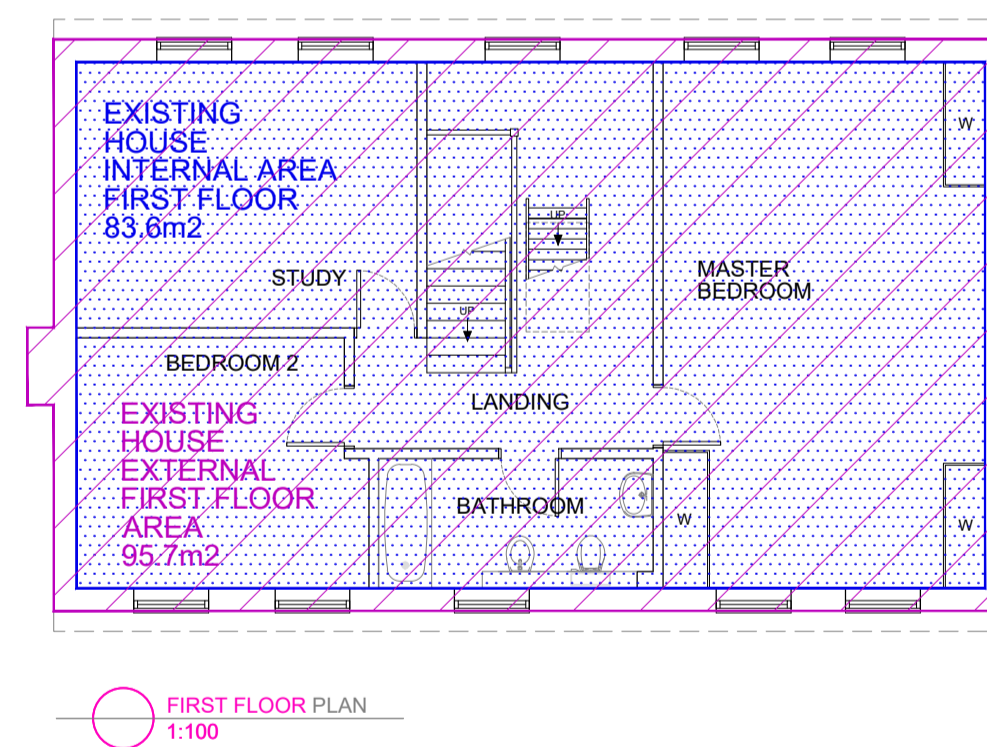

EXISTING HOUSE

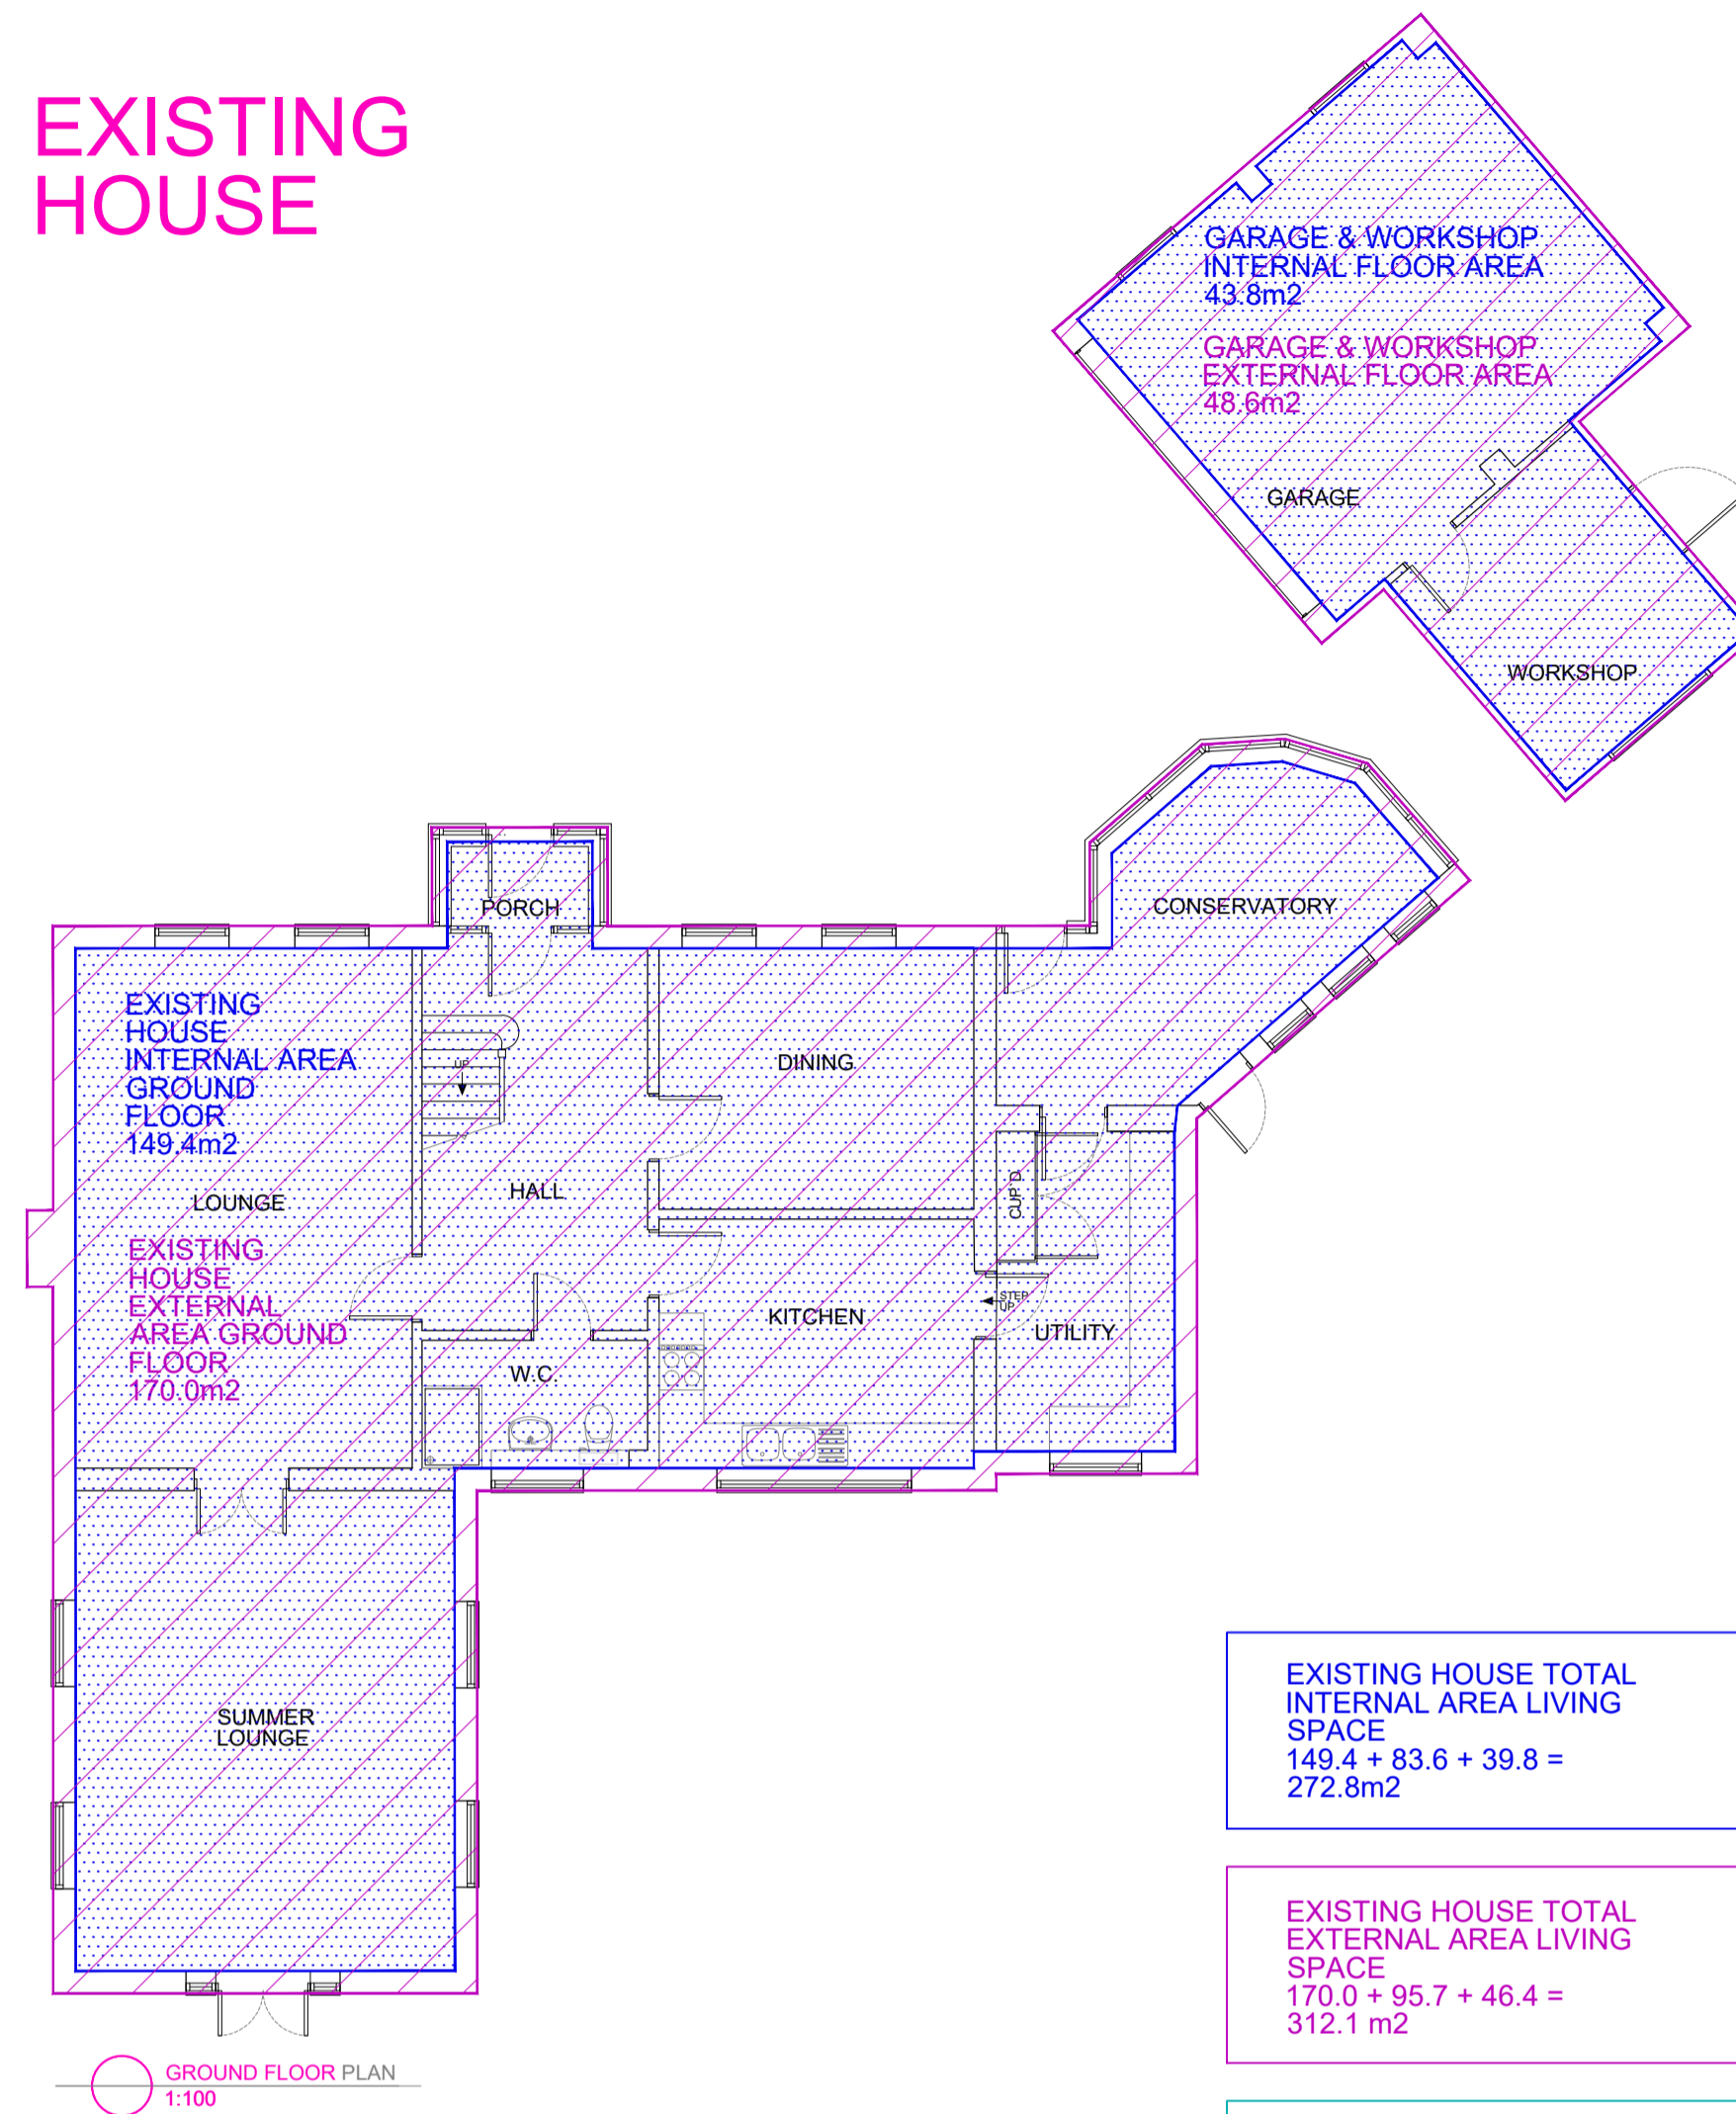

| | | | |
|--|-------------------------------|---|---------------|
| JOB TITLE DALBURY EAST FARLEIGH, MAIDSTONE ME15 0JH | | DRAWING TITLE ORIGINAL & EXISTING PLANS - AREAS & VOLUMES | |
| SCALE 1:100@A1 | DRAWING NUMBER BDS-DB-P100 | DATE SEPT 23 | REVISION A |

BUILDING DESIGN STUDIO
 BESPOKE ARCHITECTURE

Building Design Studio, 26 Kinghill Avenue, Kinghill, West Malling, Kent, ME19 4AE
 T: 01732 424047 Email: mail@bdsstudio.co.uk Web: www.bdsstudio.co.uk

DO NOT SCALE FROM THIS DRAWING