


P.R. Correspondence?	Init'l
REF:	27 OCT 2023
CHQ. DET. £	
DRAWER	

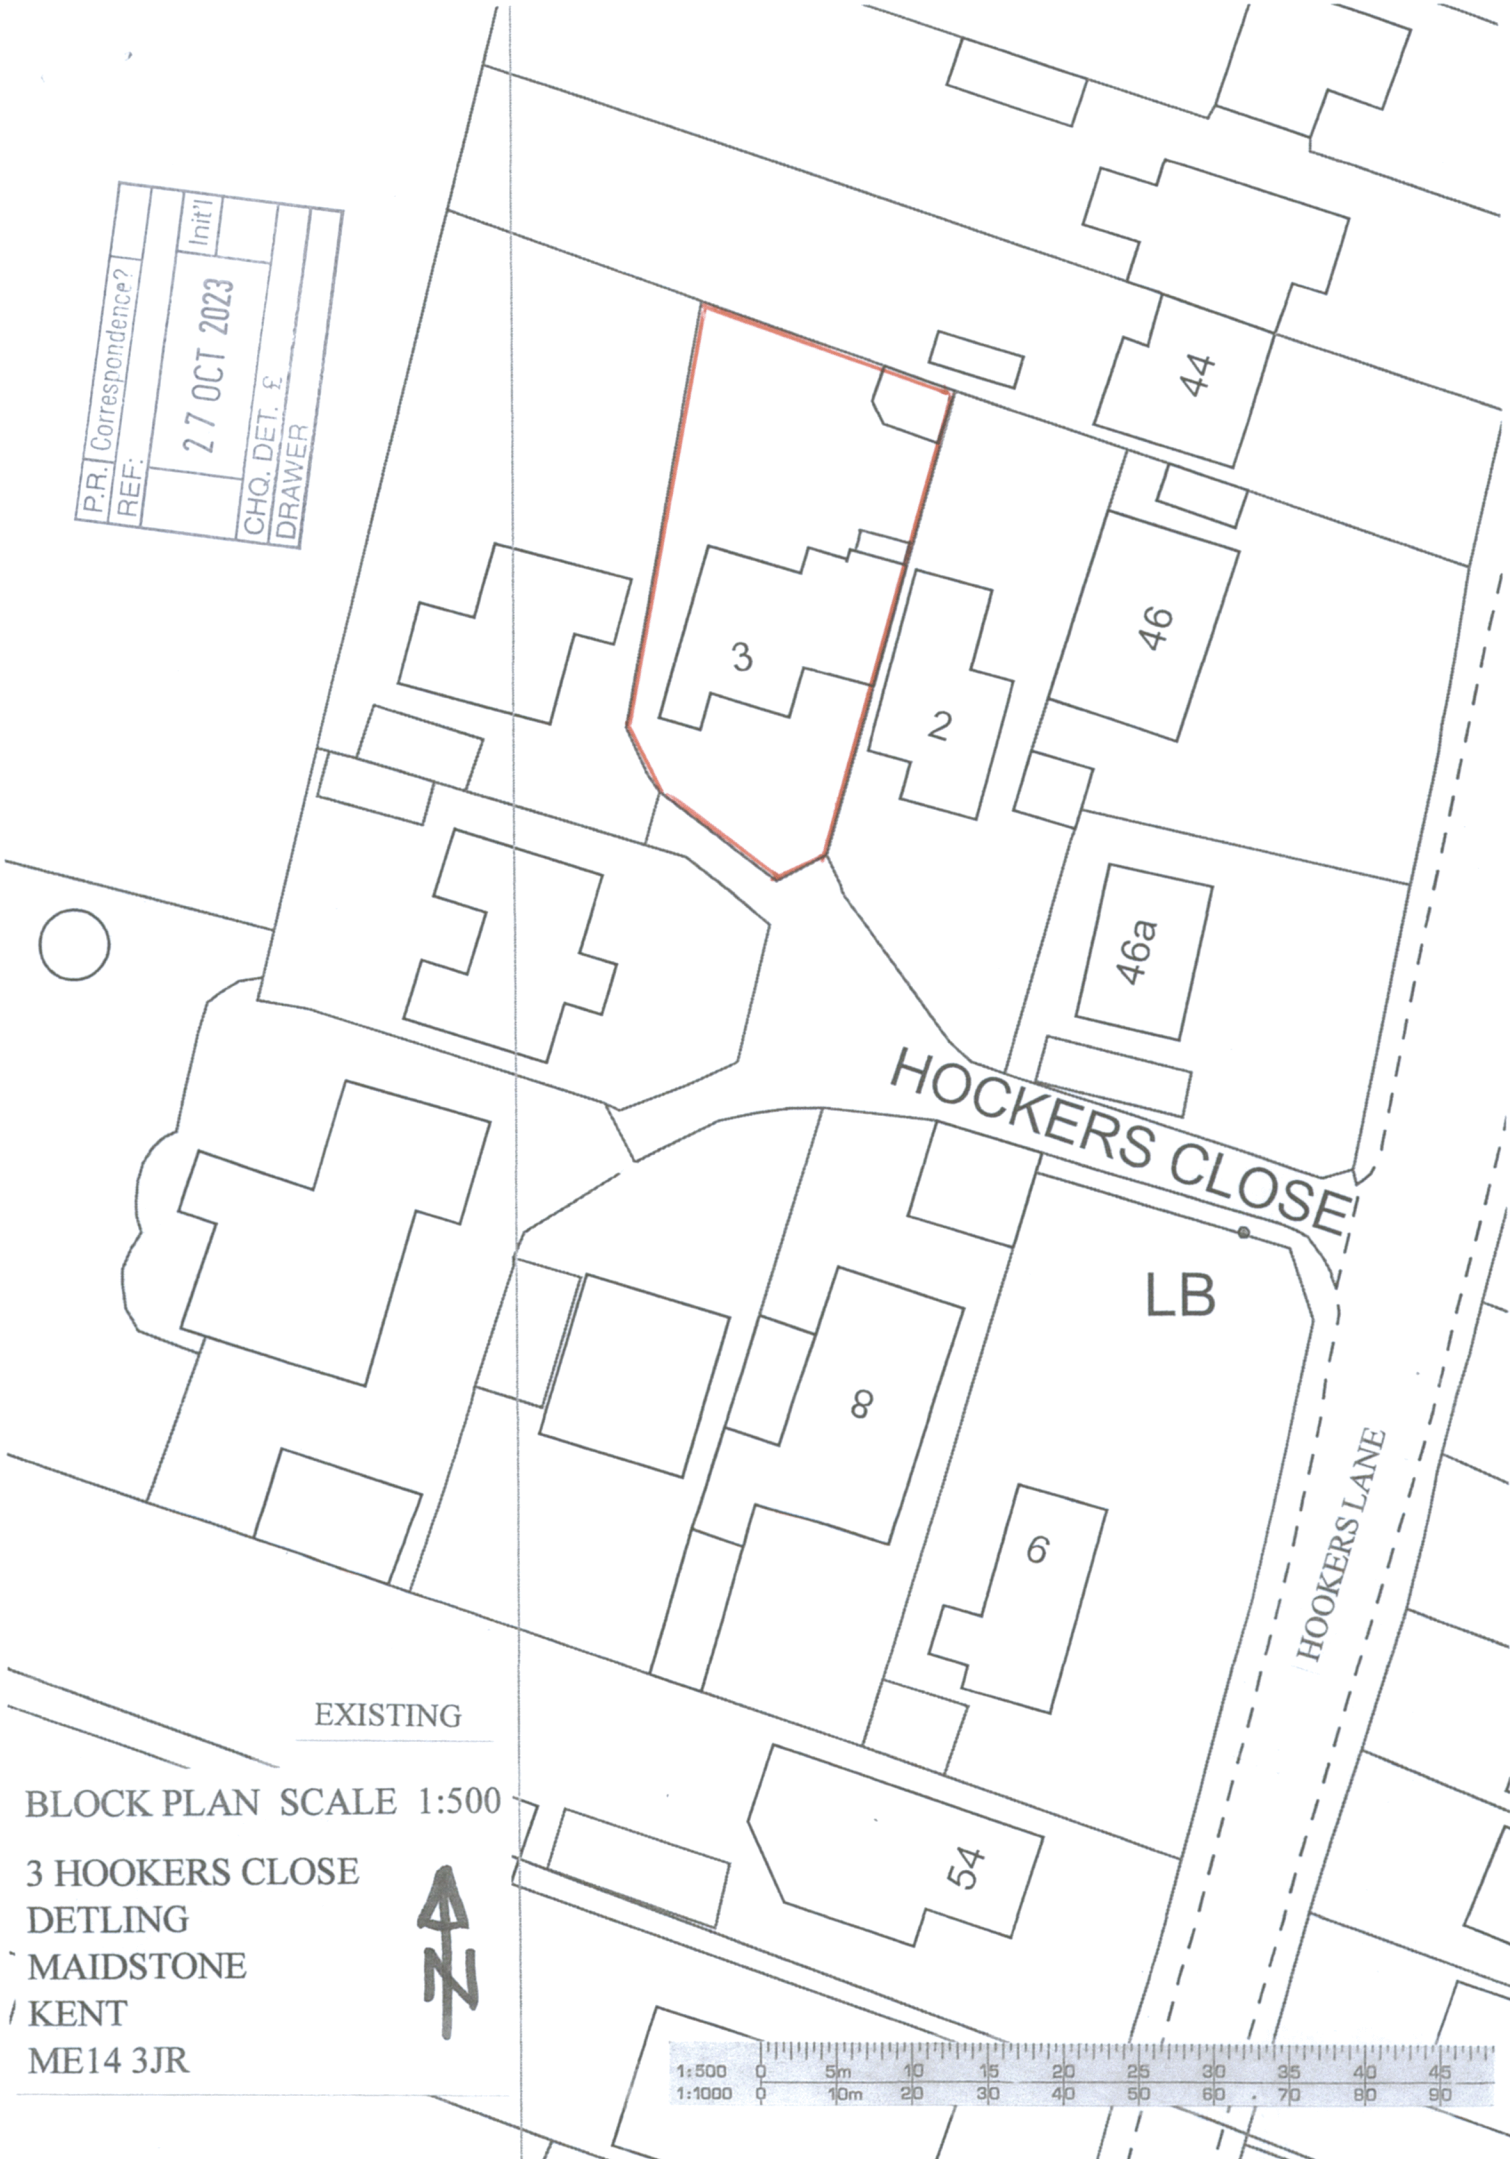

EXISTING

BLOCK PLAN SCALE 1:500

3 HOOKERS CLOSE  
 DETLING  
 MAIDSTONE  
 KENT  
 ME14 3JR

