


P.R. Correspondence?	Init'l
REF:	27 OCT 2023
CHQ. DET. £	
DRAWER	

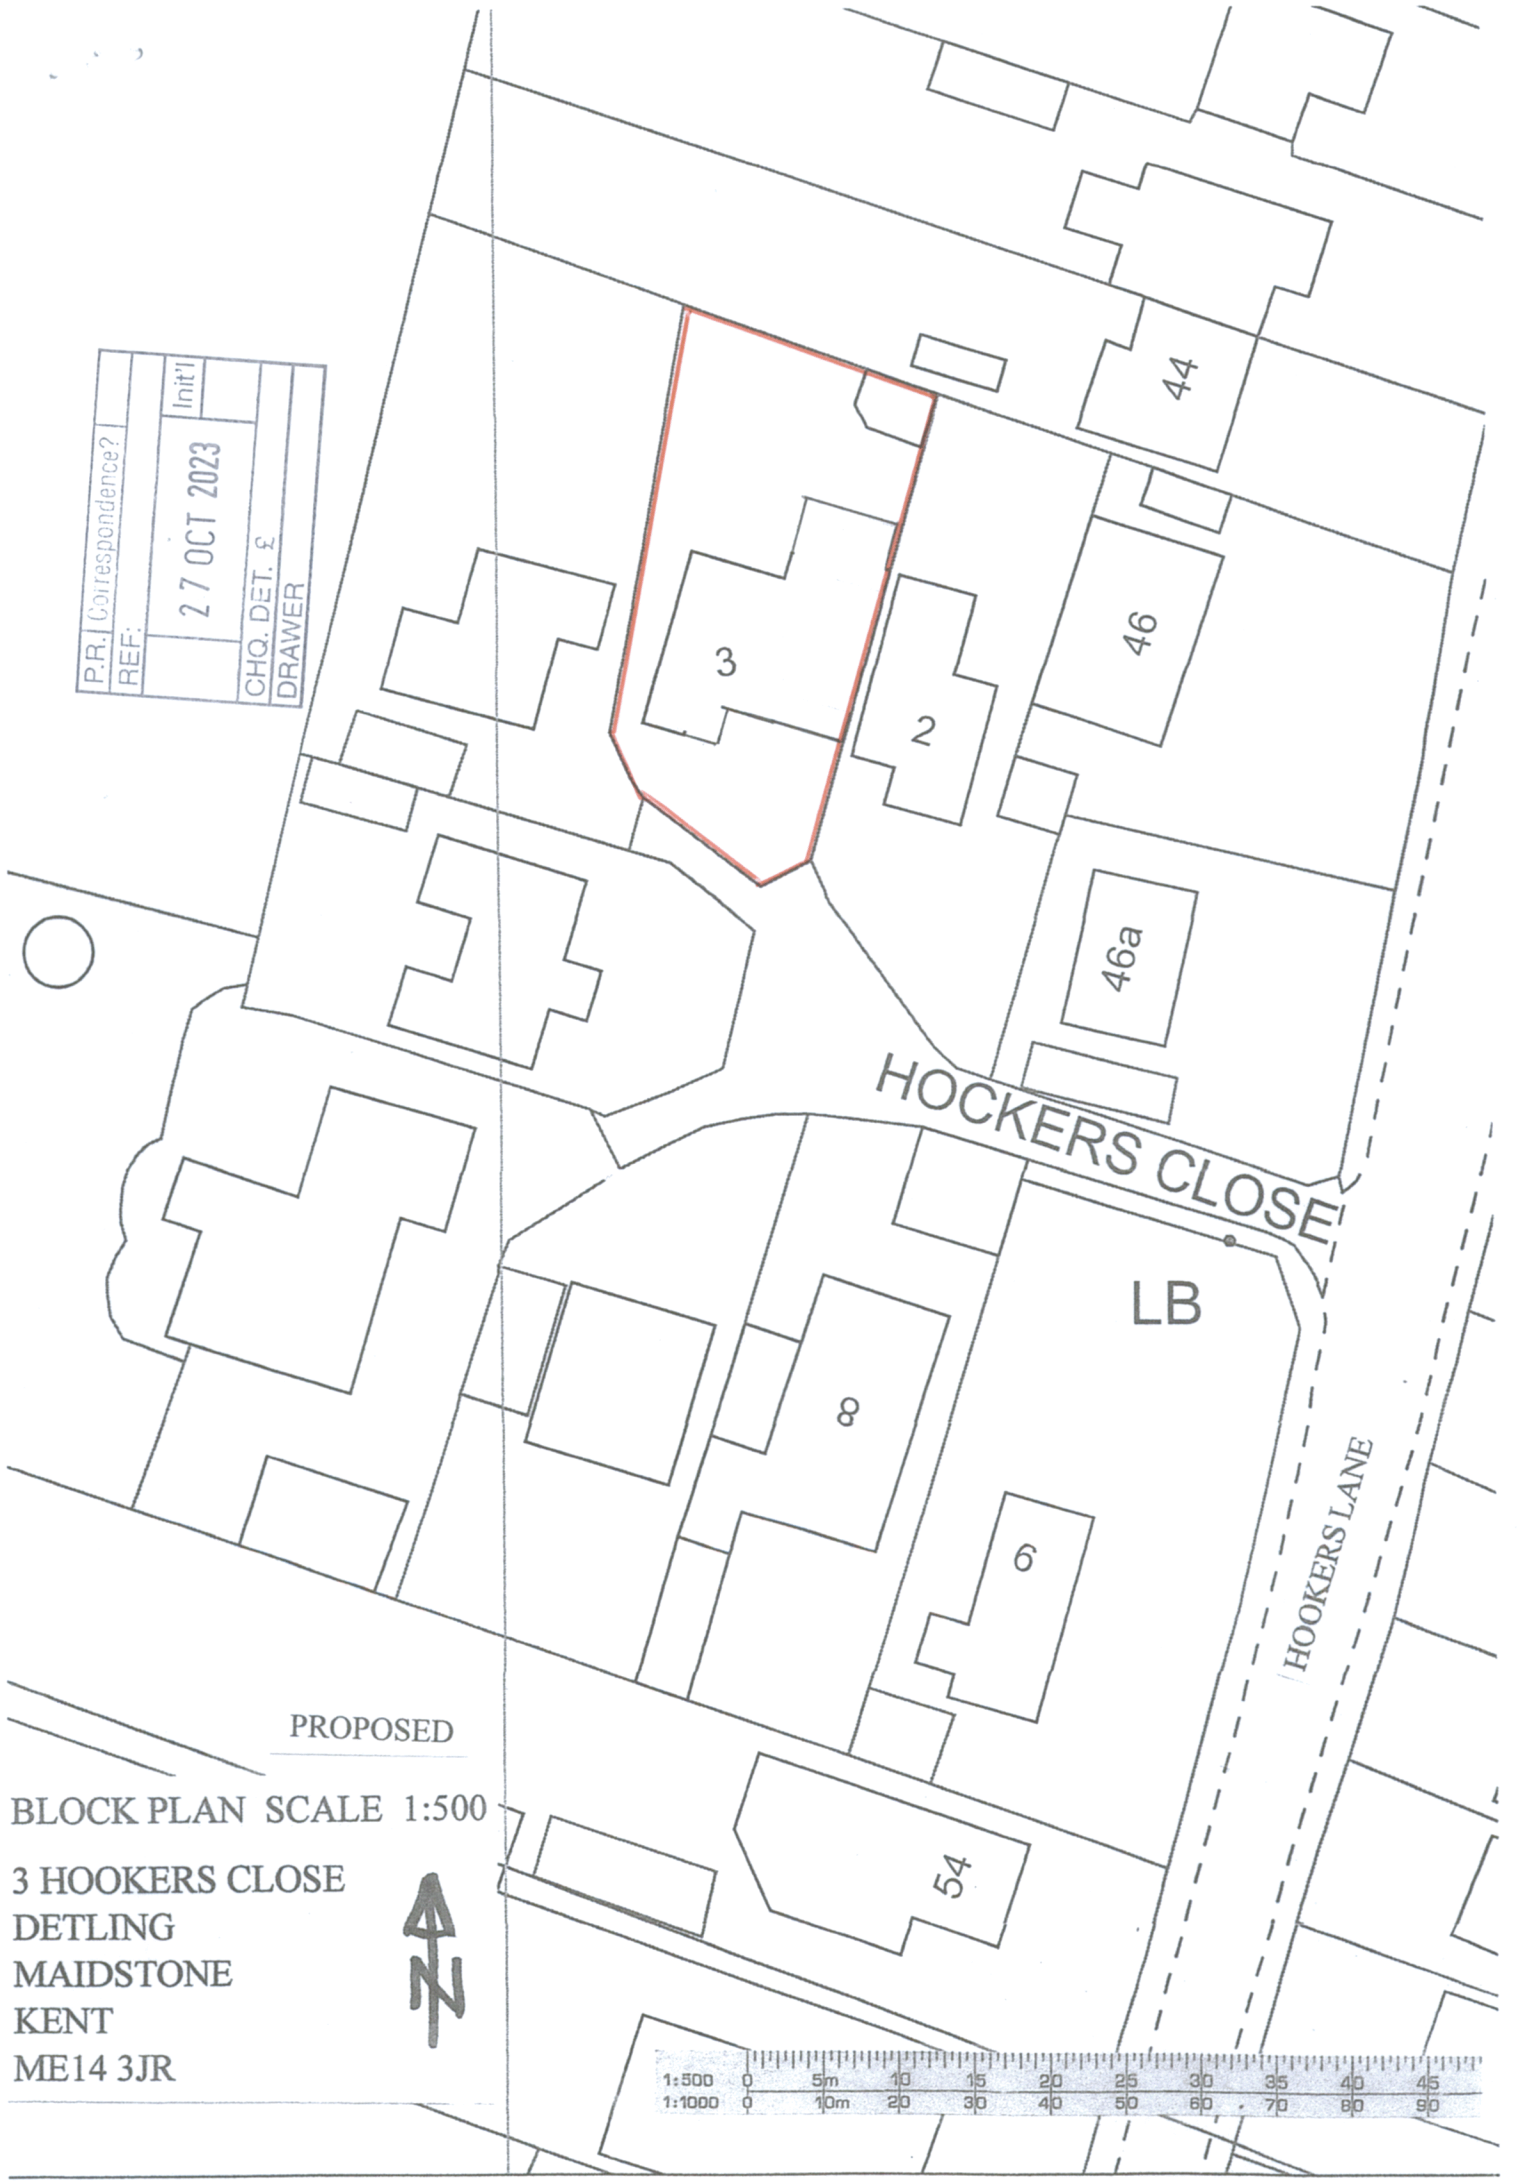

PROPOSED

BLOCK PLAN SCALE 1:500

3 HOOKERS CLOSE
 DETLING
 MAIDSTONE
 KENT
 ME14 3JR

