



EXISTING SIDE ELEVATION
Scale 1:100

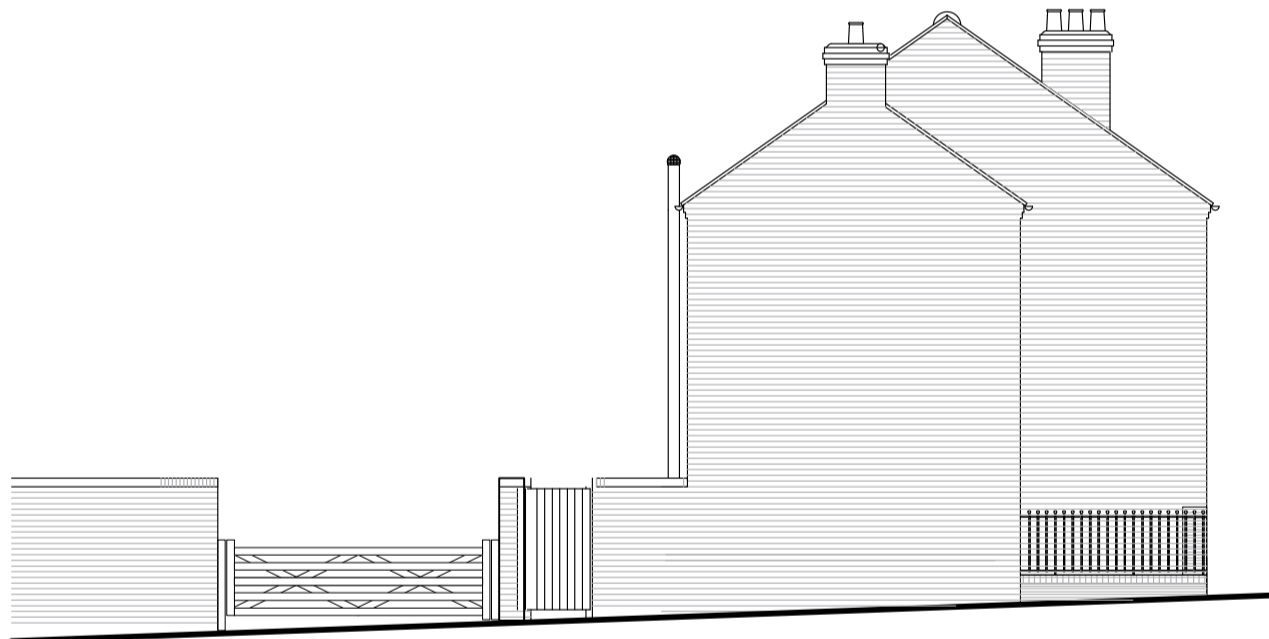

PROPOSED SIDE ELEVATION
Scale 1:100

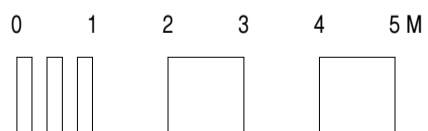

07929 082 690
www.jk-designs.co.uk
jenna_killeen@msn.com

40 Woodside
Gillingham, Kent,
ME8 OPL.

Drawing Title
EXISTING & PROPOSED ELEVATION

Project
10 OSPRINGE ROAD, FAVERSHAM

Client
MR D JAMES

Drawing No.
025.1403.04

Scale
1:100 @ A3

Date
SEPTEMBER 2023