

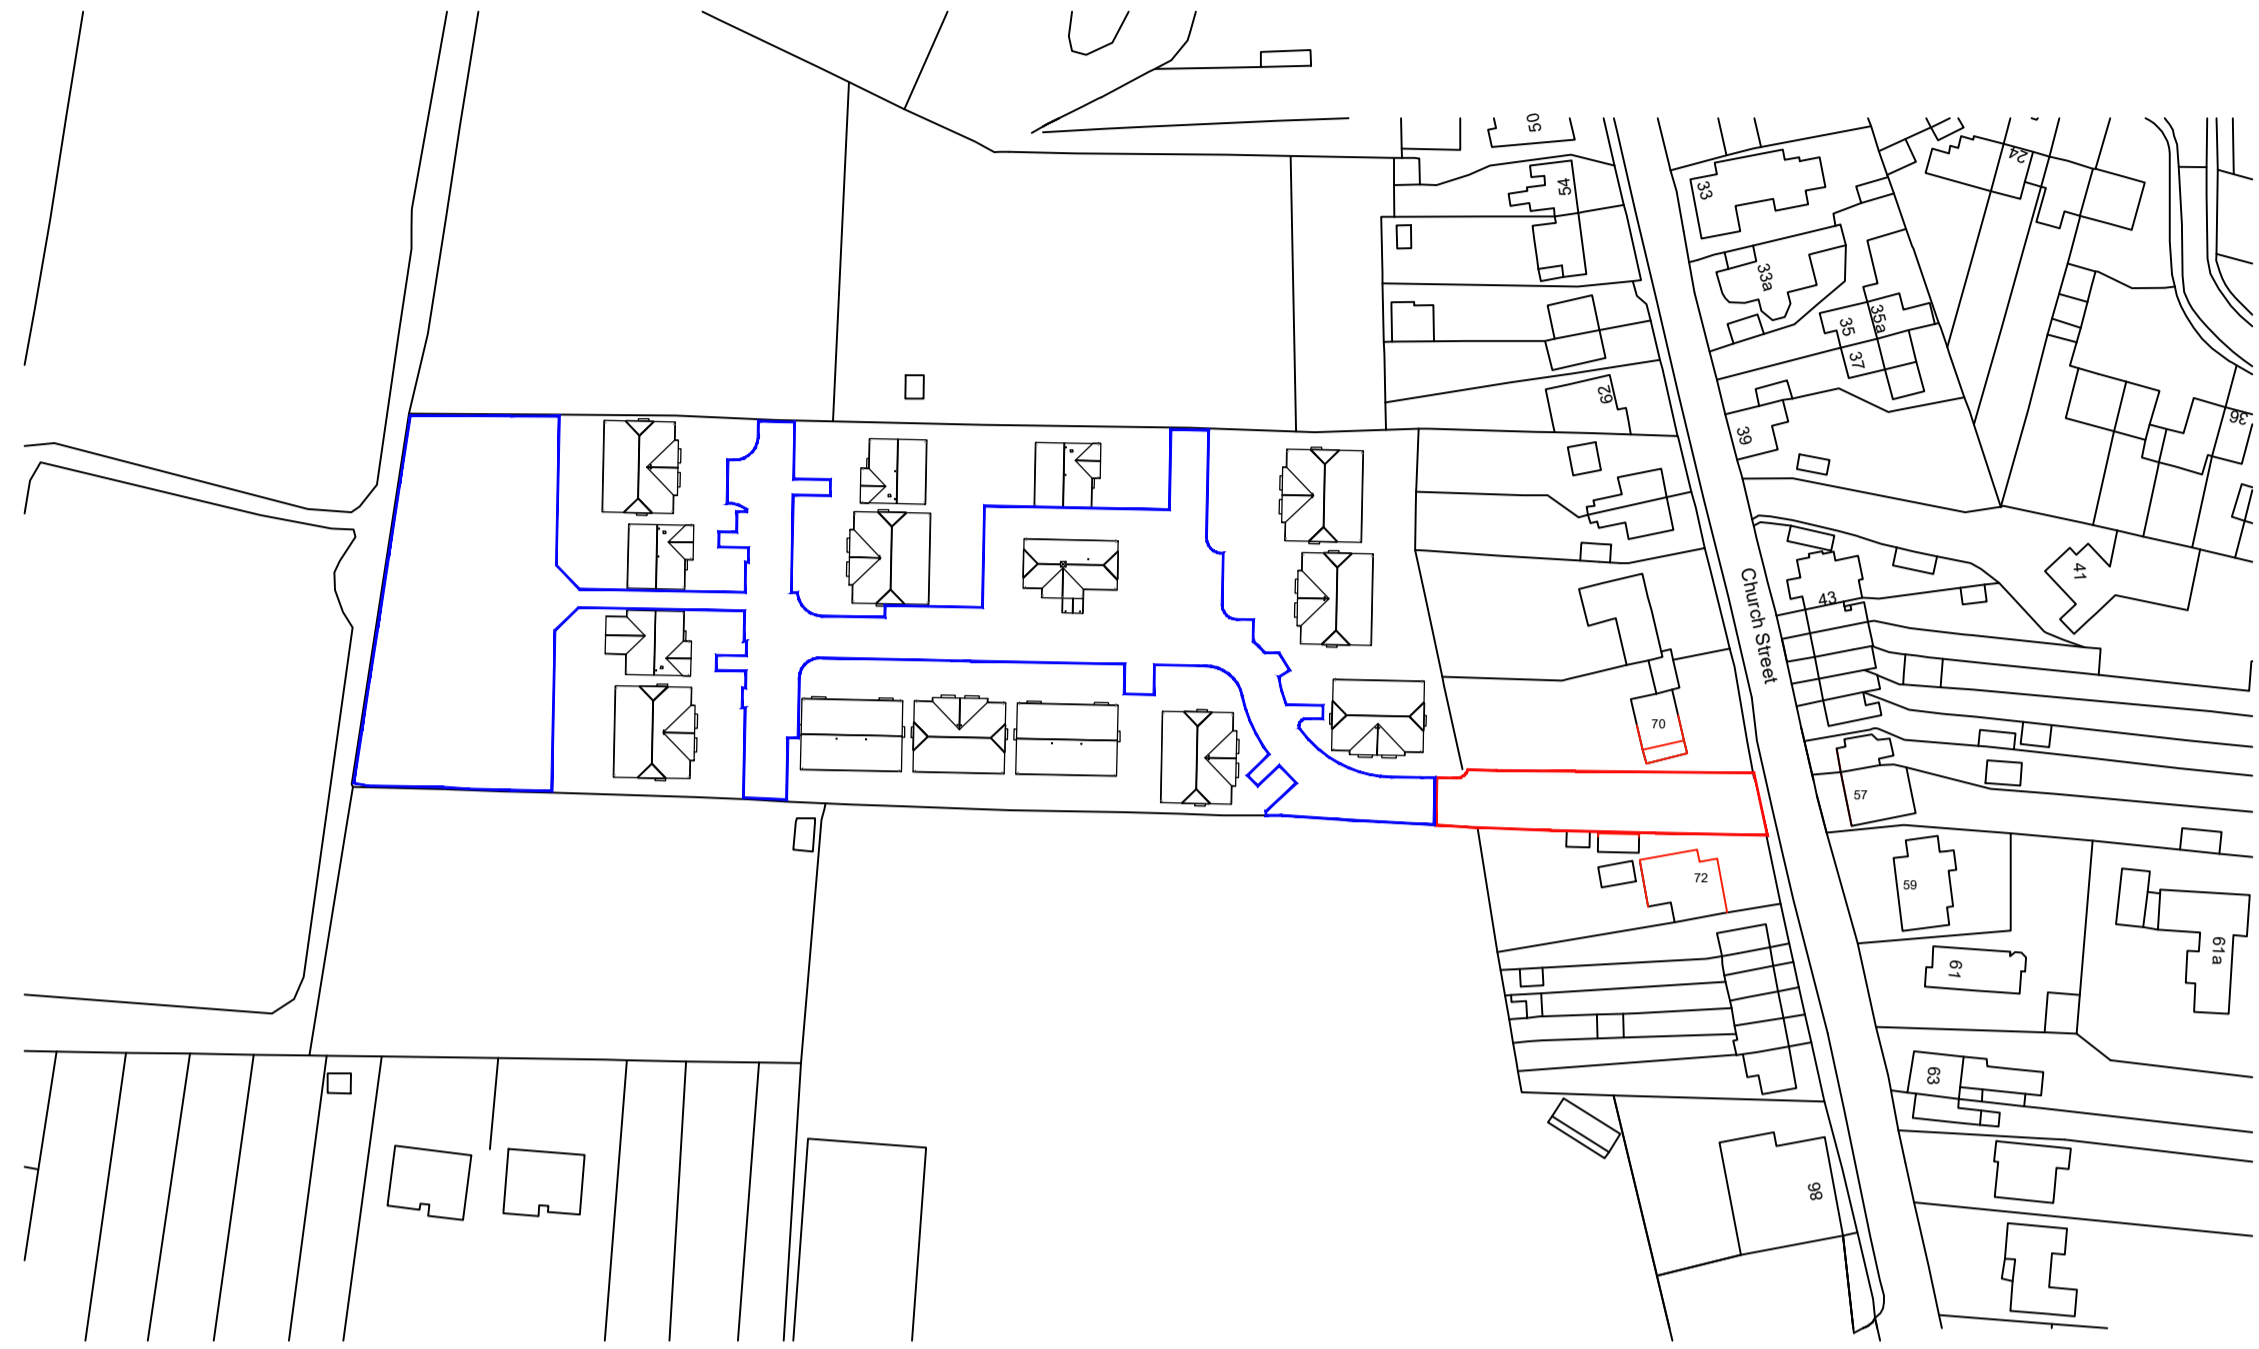


NOTES

DO NOT SCALE - USE FIGURED DIMENSIONS ONLY.
 PLANS DRAWN TO SCALE TO BE SCALED FOR PLANNING PURPOSES ONLY.
 ALL DIMENSIONS TO BE CHECKED ON SITE PRIOR TO CONSTRUCTION AND ANY DISCREPANCIES TO BE HIGHLIGHTED BY CONTRACTOR.
 ALL LEVELS ARE TO FINISHED LEVELS UNLESS OTHERWISE INDICATED.

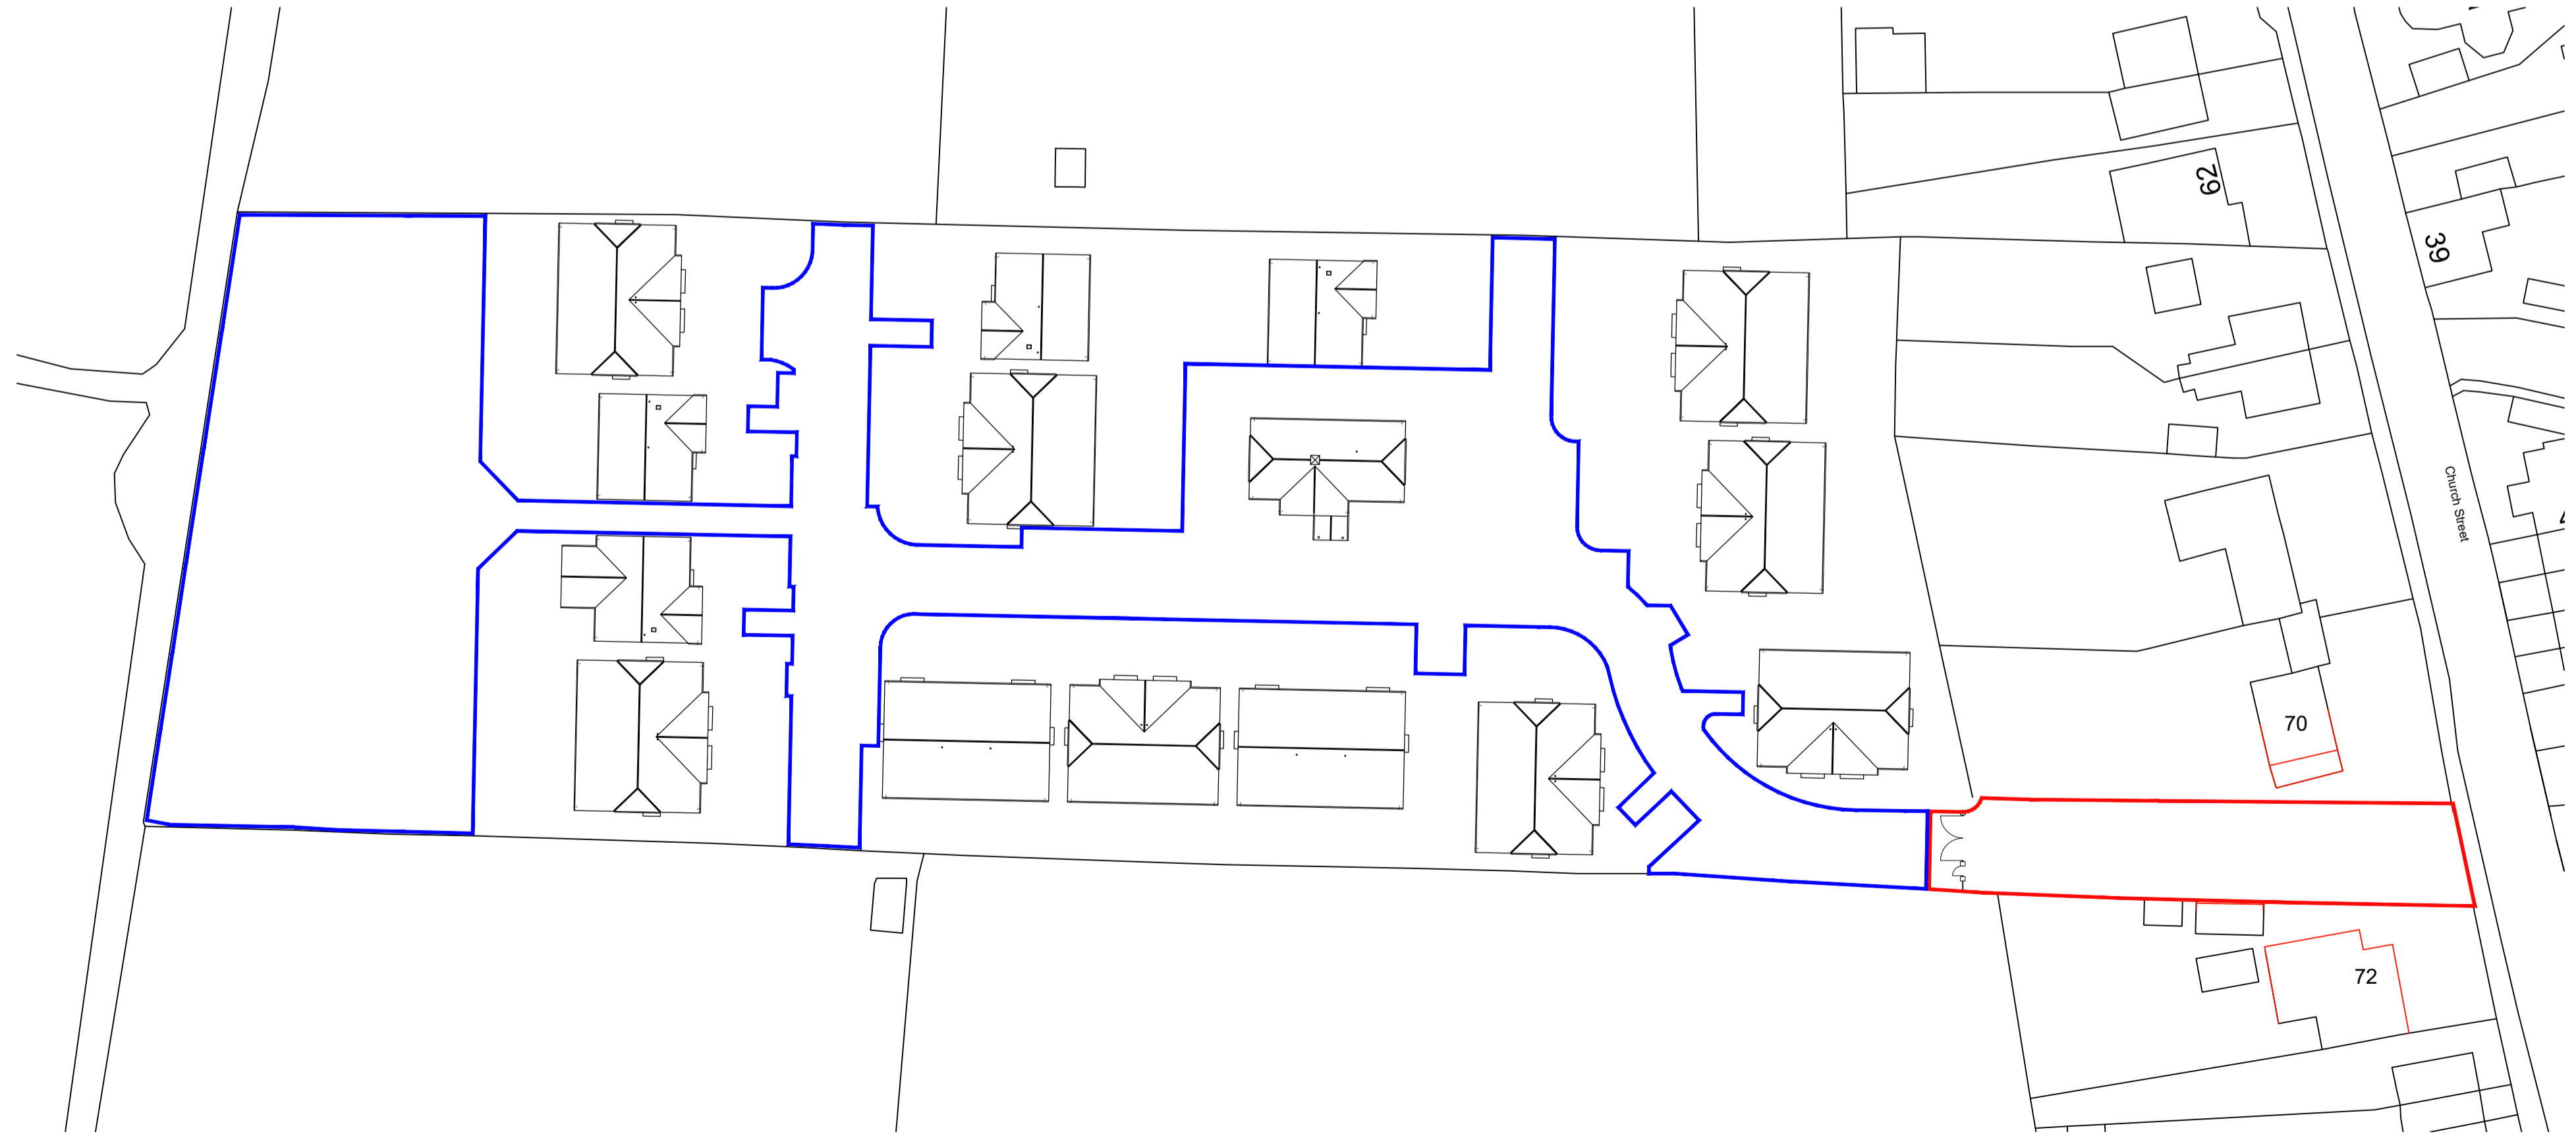

Site Location Plan

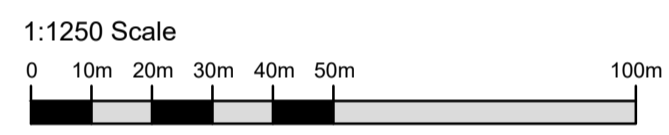

Block Plan



Rev: A	Description: Road names added.	Date: 02.11.23
Drawing Status: PLANNING		

CLARENDON HOMES
 CLARENDON HOMES
 ASHFORD ROAD,
 HARBESTHAM,
 KENT, ME17 1BN
 Tel 01422 856660
 Fax 01422 499002
 e-mail: info@clarendonhomes.co.uk
 web: www.clarendonhomes.co.uk
 © Clarendon Homes

Drawing Title: Proposed Location & Block Plans	Date: Jan 2023
Project: Boughton Manchestra Gate Application	Scale: n/a @A1
Project Ref: 1091	Drawing Ref: G(0)001
	Revision: A

