


LOCATION MAP SCALE 1:1250@a4

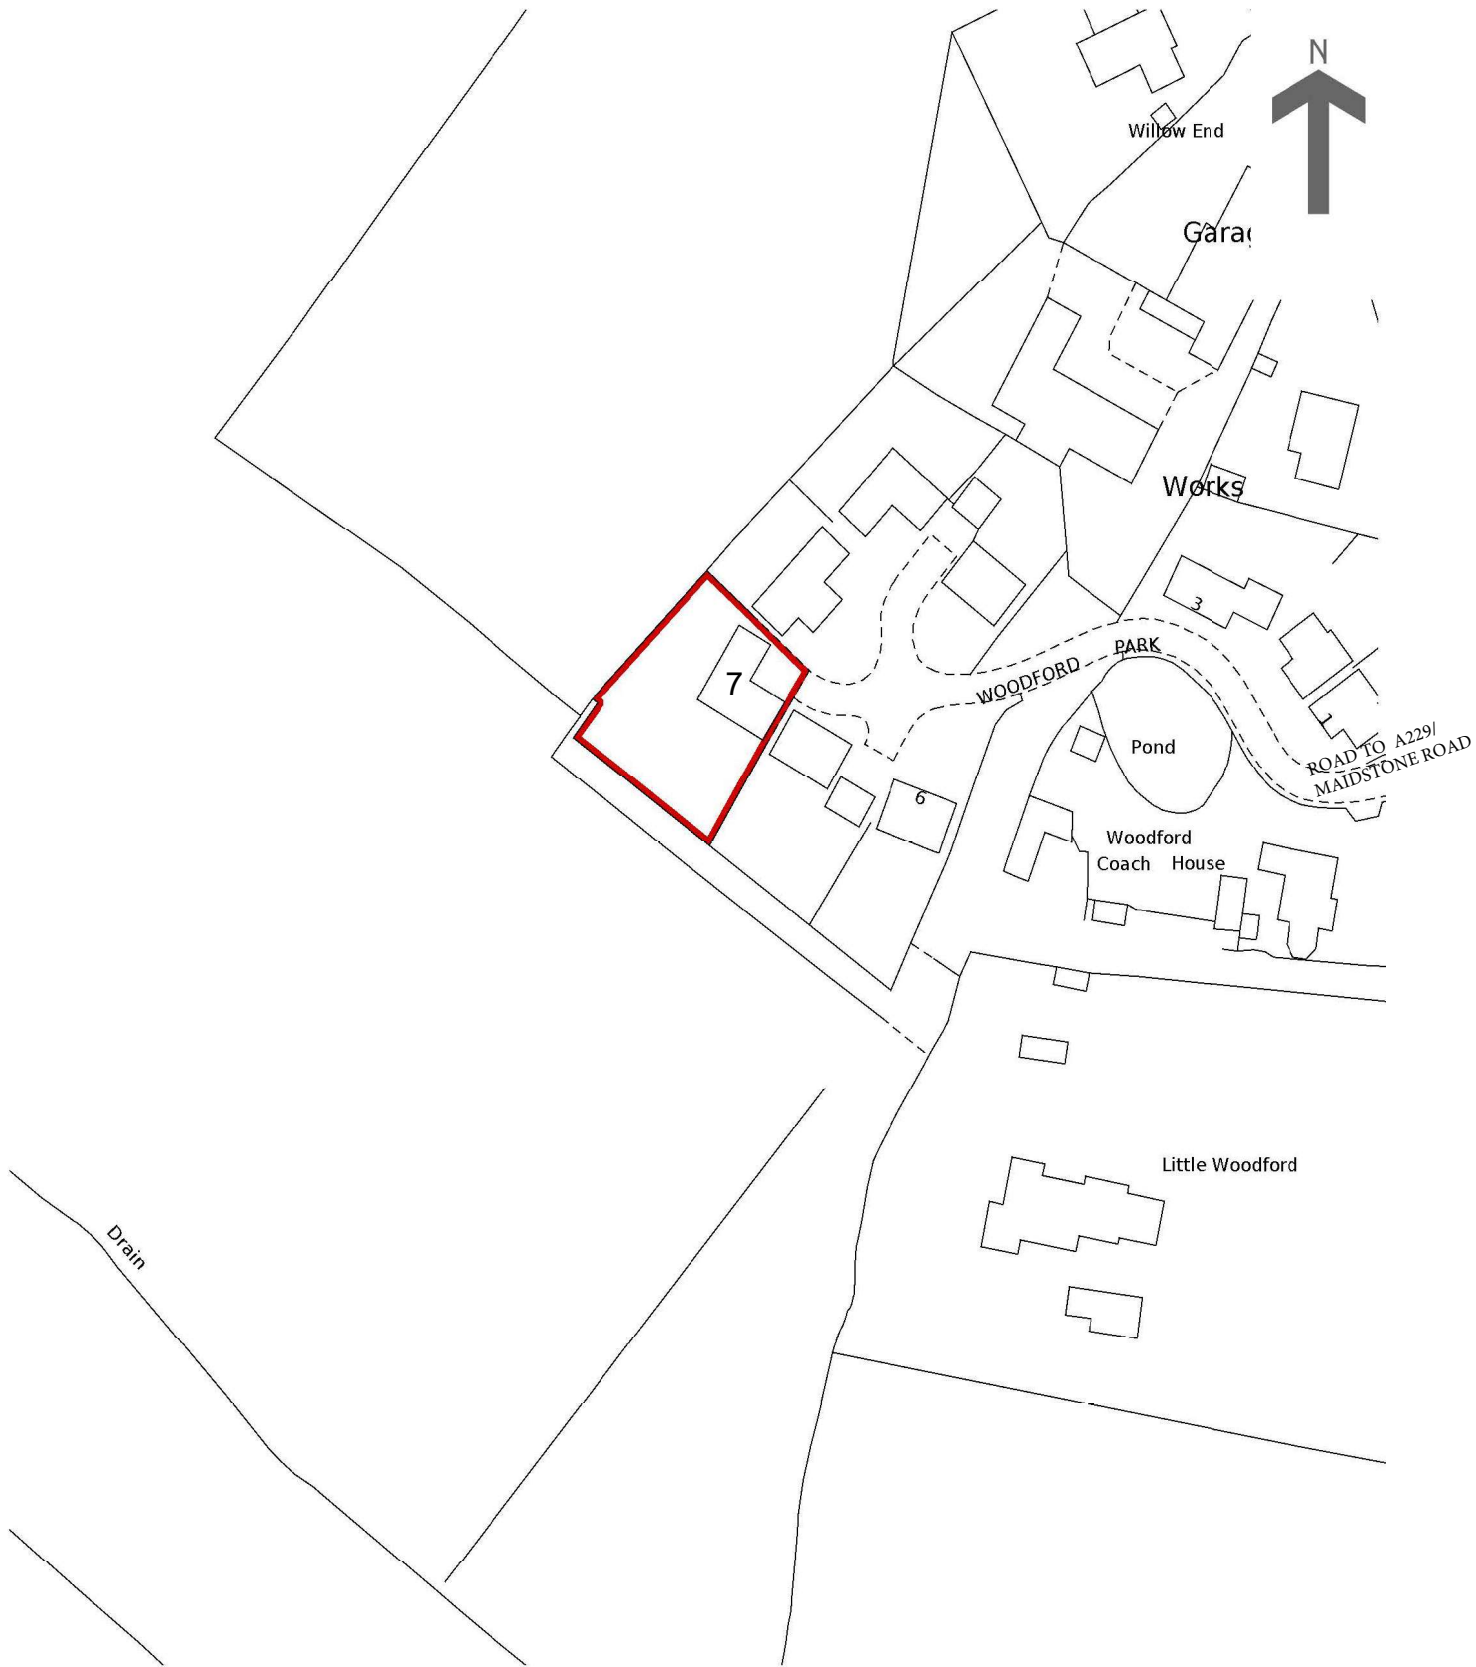

7 Woodford Park Staplehurst Kent TN12 0FX