


EXISTING SITE (ARRANGEMENT) PLAN 1 : 100



NOTE
Trees and Hedges shown are for reference purposes only and are not to be scaled.

REV.	DESCRIPTION	DATE

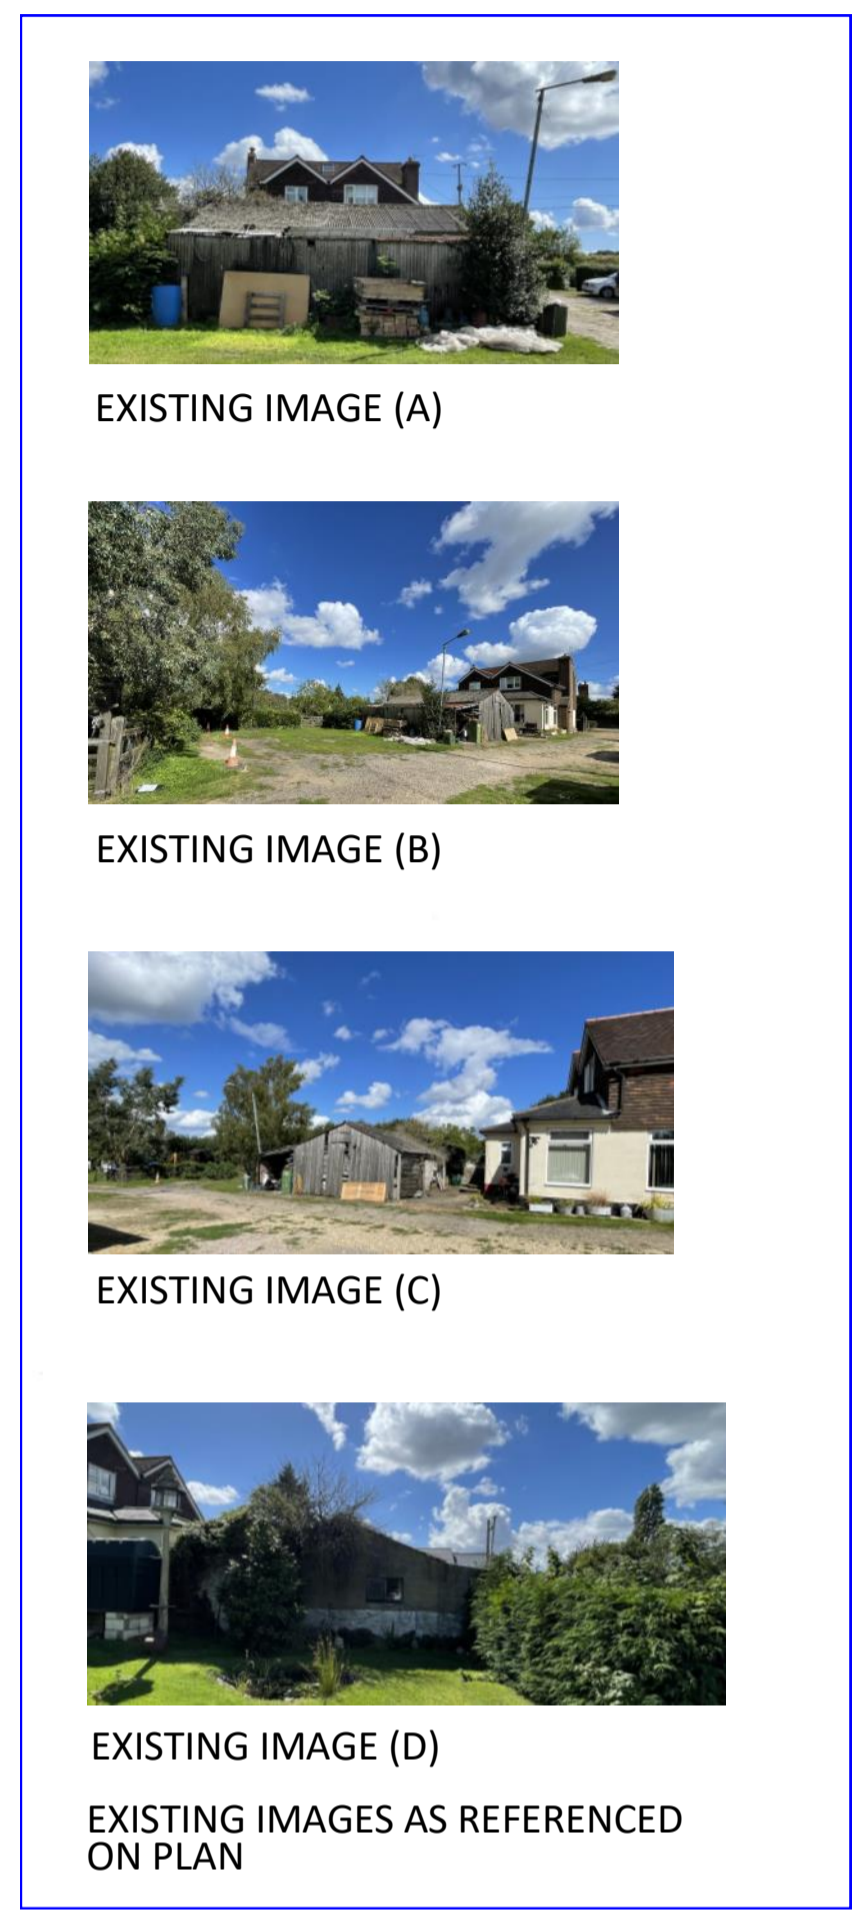

CLIENT
MR & MRS GIBSON

PROJECT ADDRESS
SERENITY
SOUTH STREET ROAD, STOCKBURY,
SITTINGBOURNE, KENT, ME9 7RB

DRWG TITLE
EXISTING SITE ARRANGEMENT
PLAN SHOWN WITHIN
RESIDENTIAL CURTILAGE

SCALE 1 : 100 @ A1	
DATE 30/09/2023	DRAWN BY GRR
DRWG NO. ADP/0923/025 - 01	REV.

