


PROPOSED NEW CONSERVATORY FOR —

MR & MRS LIVELY
 18 SHURLOW AVE
 LEYSDOWN
 ME12 4QU
 DRAWN: SH1 (REVISED)

SCALE 1:100

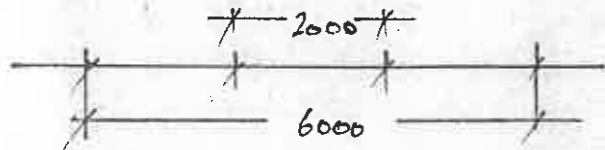

FACE BRICKWORK TO MATCH EXISTING
 DOOR & WINDOW FRAMES OF WHITE UPVL + CLEAR GLASS
 ROOF OF WHITE FRAMEWORK WITH SMART POLYCARBONATE PANELS.

