


RevID	Transmittal Set	Transmittal Set Name	Issue Date	Issuer-Intls	Status	Approved by
01	03	Planning	18/10/2023		S0	

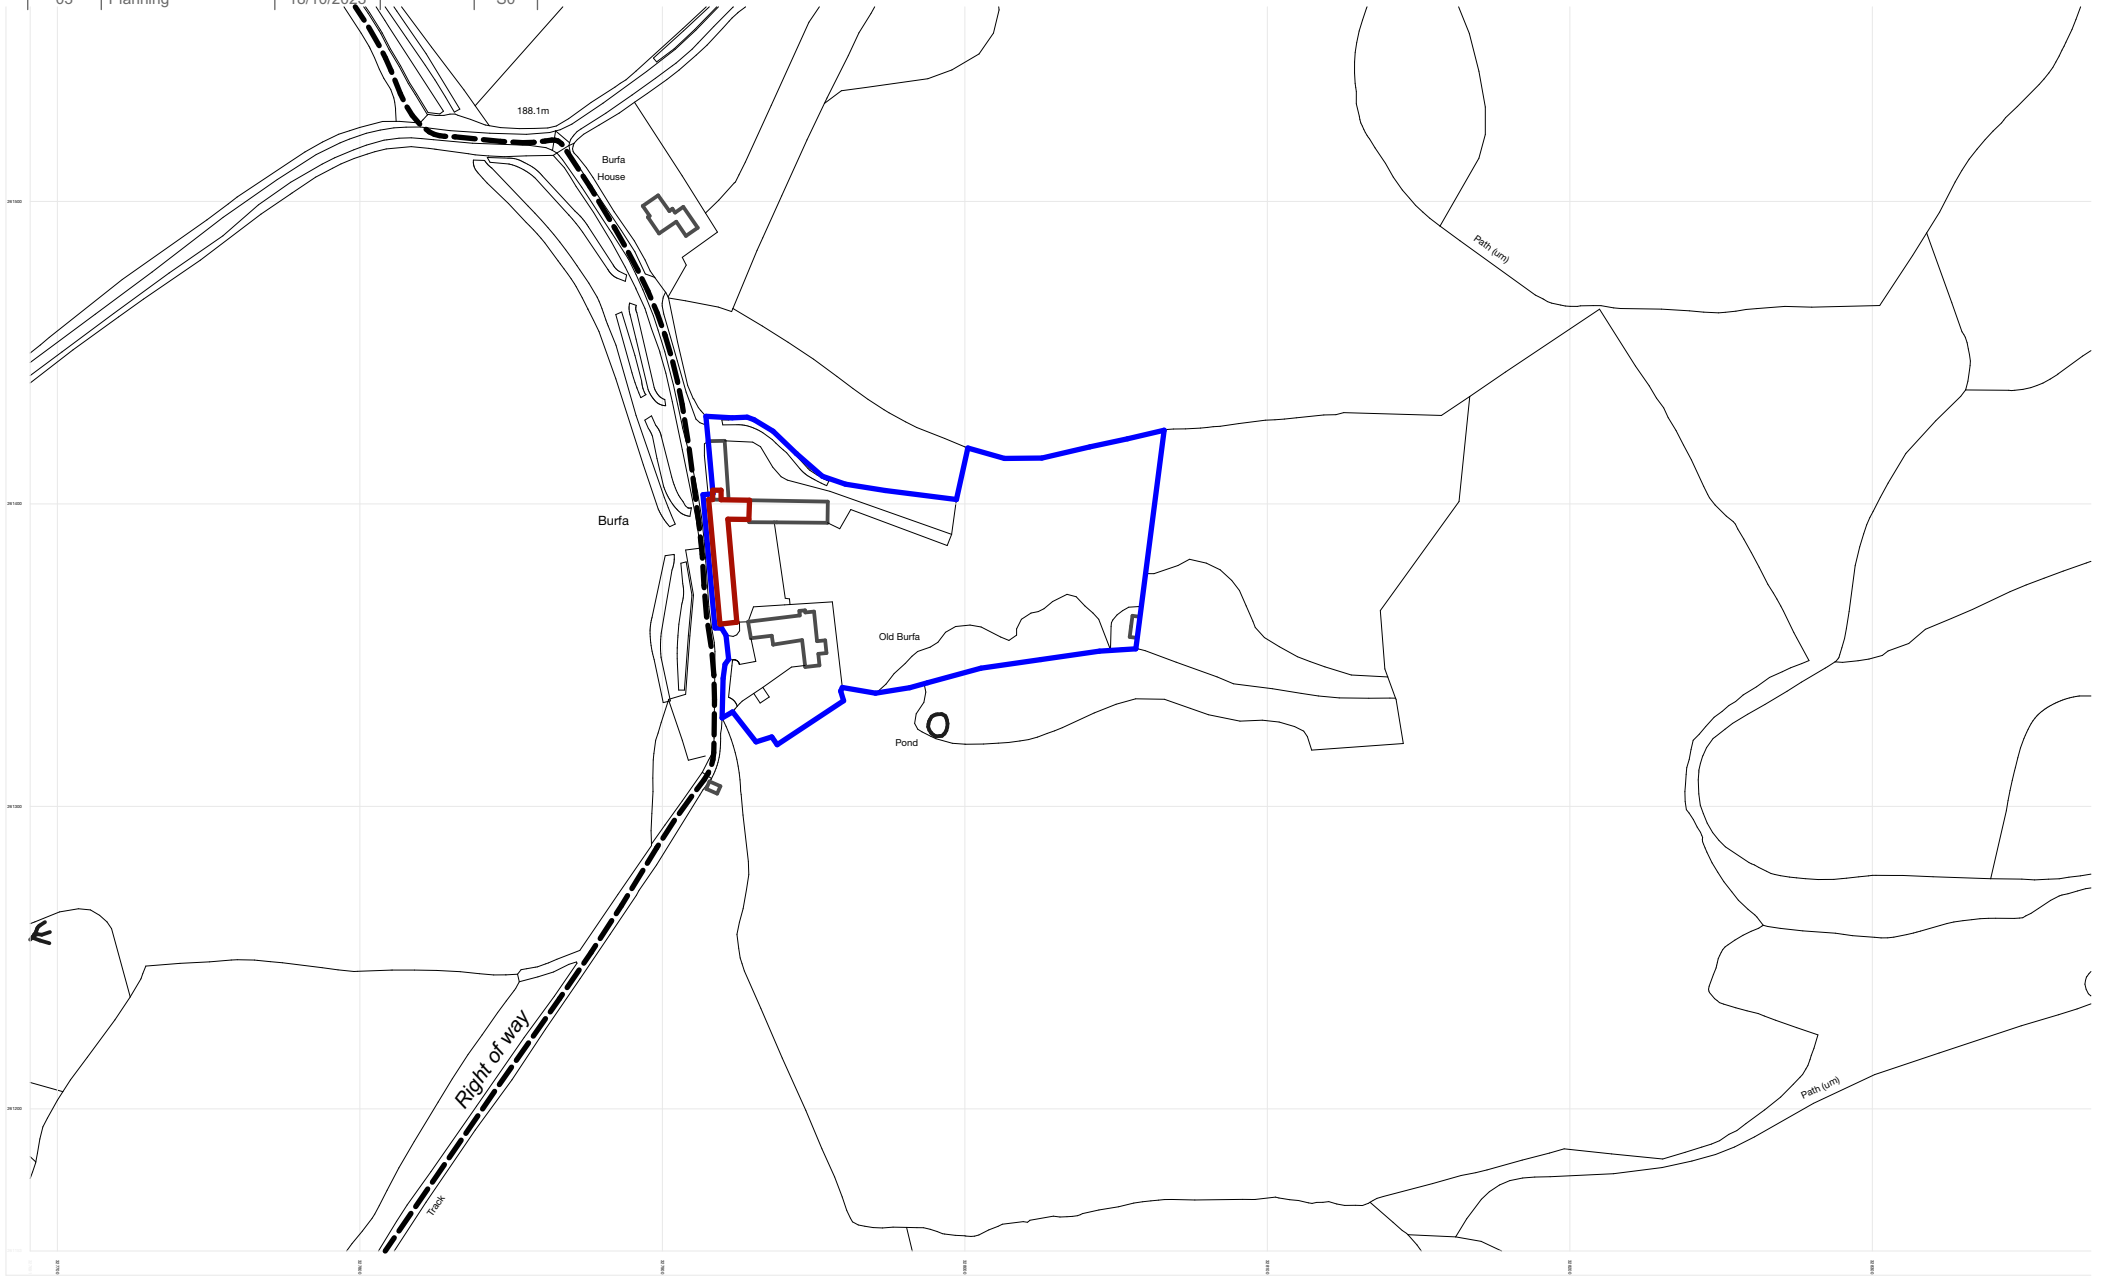

© Nidus Architects 2019  
 All rights reserved. No part of this publication may be reproduced, stored in a retrieval system, or transmitted, in any form or by any means, electronic, mechanical, photocopying, recording, or by any information storage or retrieval system, without the prior permission of Nidus Architects.

# Site Location Plan

Old Burfa Barns  
 Private Client



**NIDUS ARCHITECTS**  
 T. 01544 350550  
 E. hello@nidusarchitects.co.uk

project | number | rev  
 2019 | EX.01 | 01

1:2500 @ A4