




Eaves Detail
Pre-Unauthorized Works

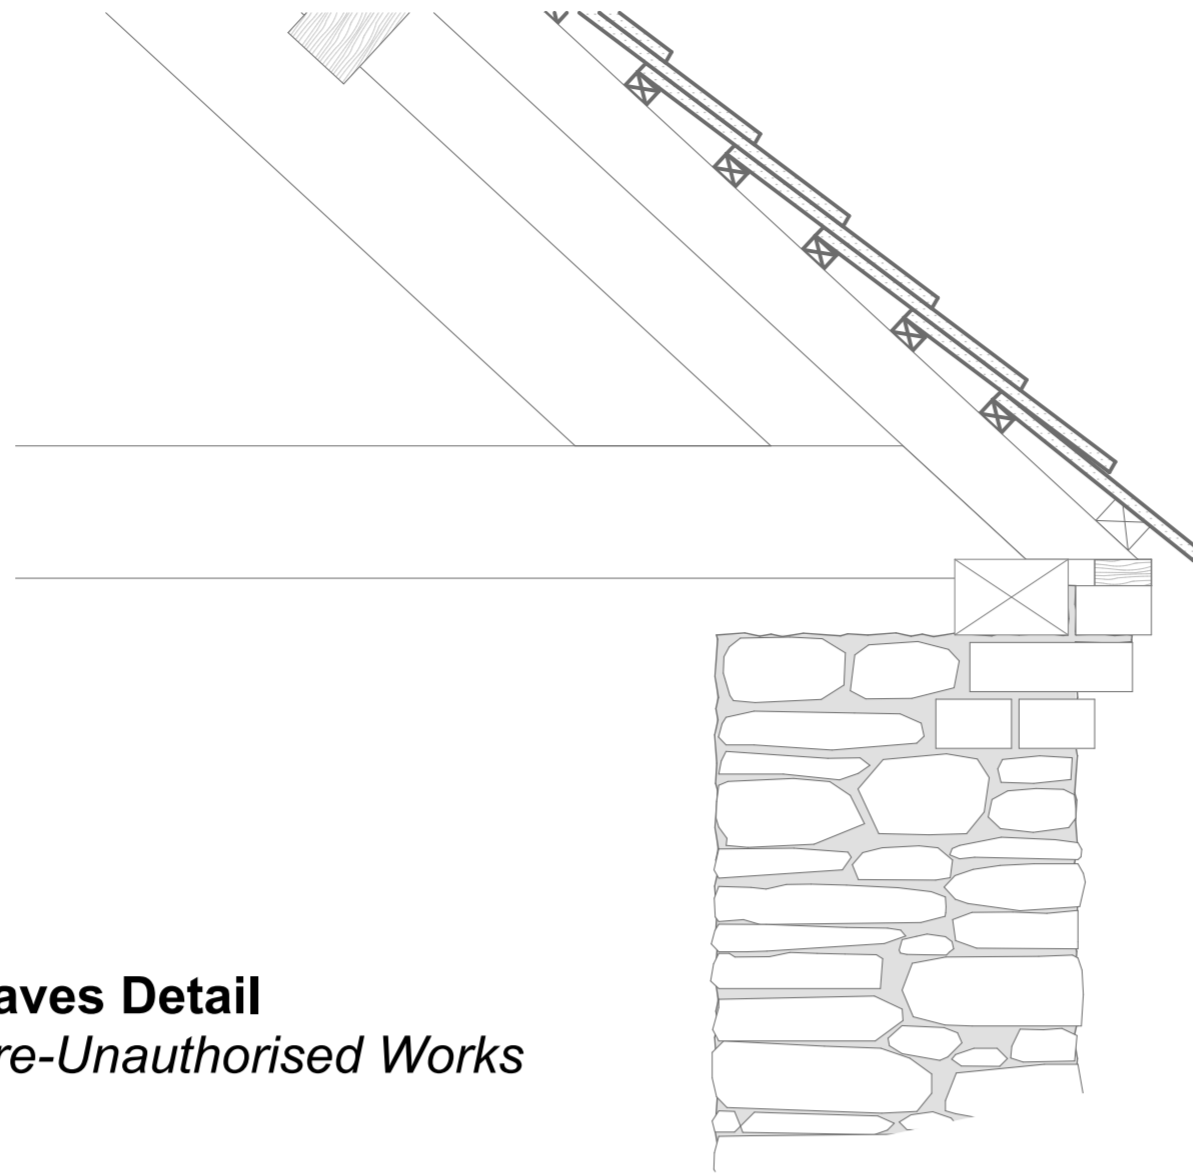

Eaves Detail
With unauthorised Works

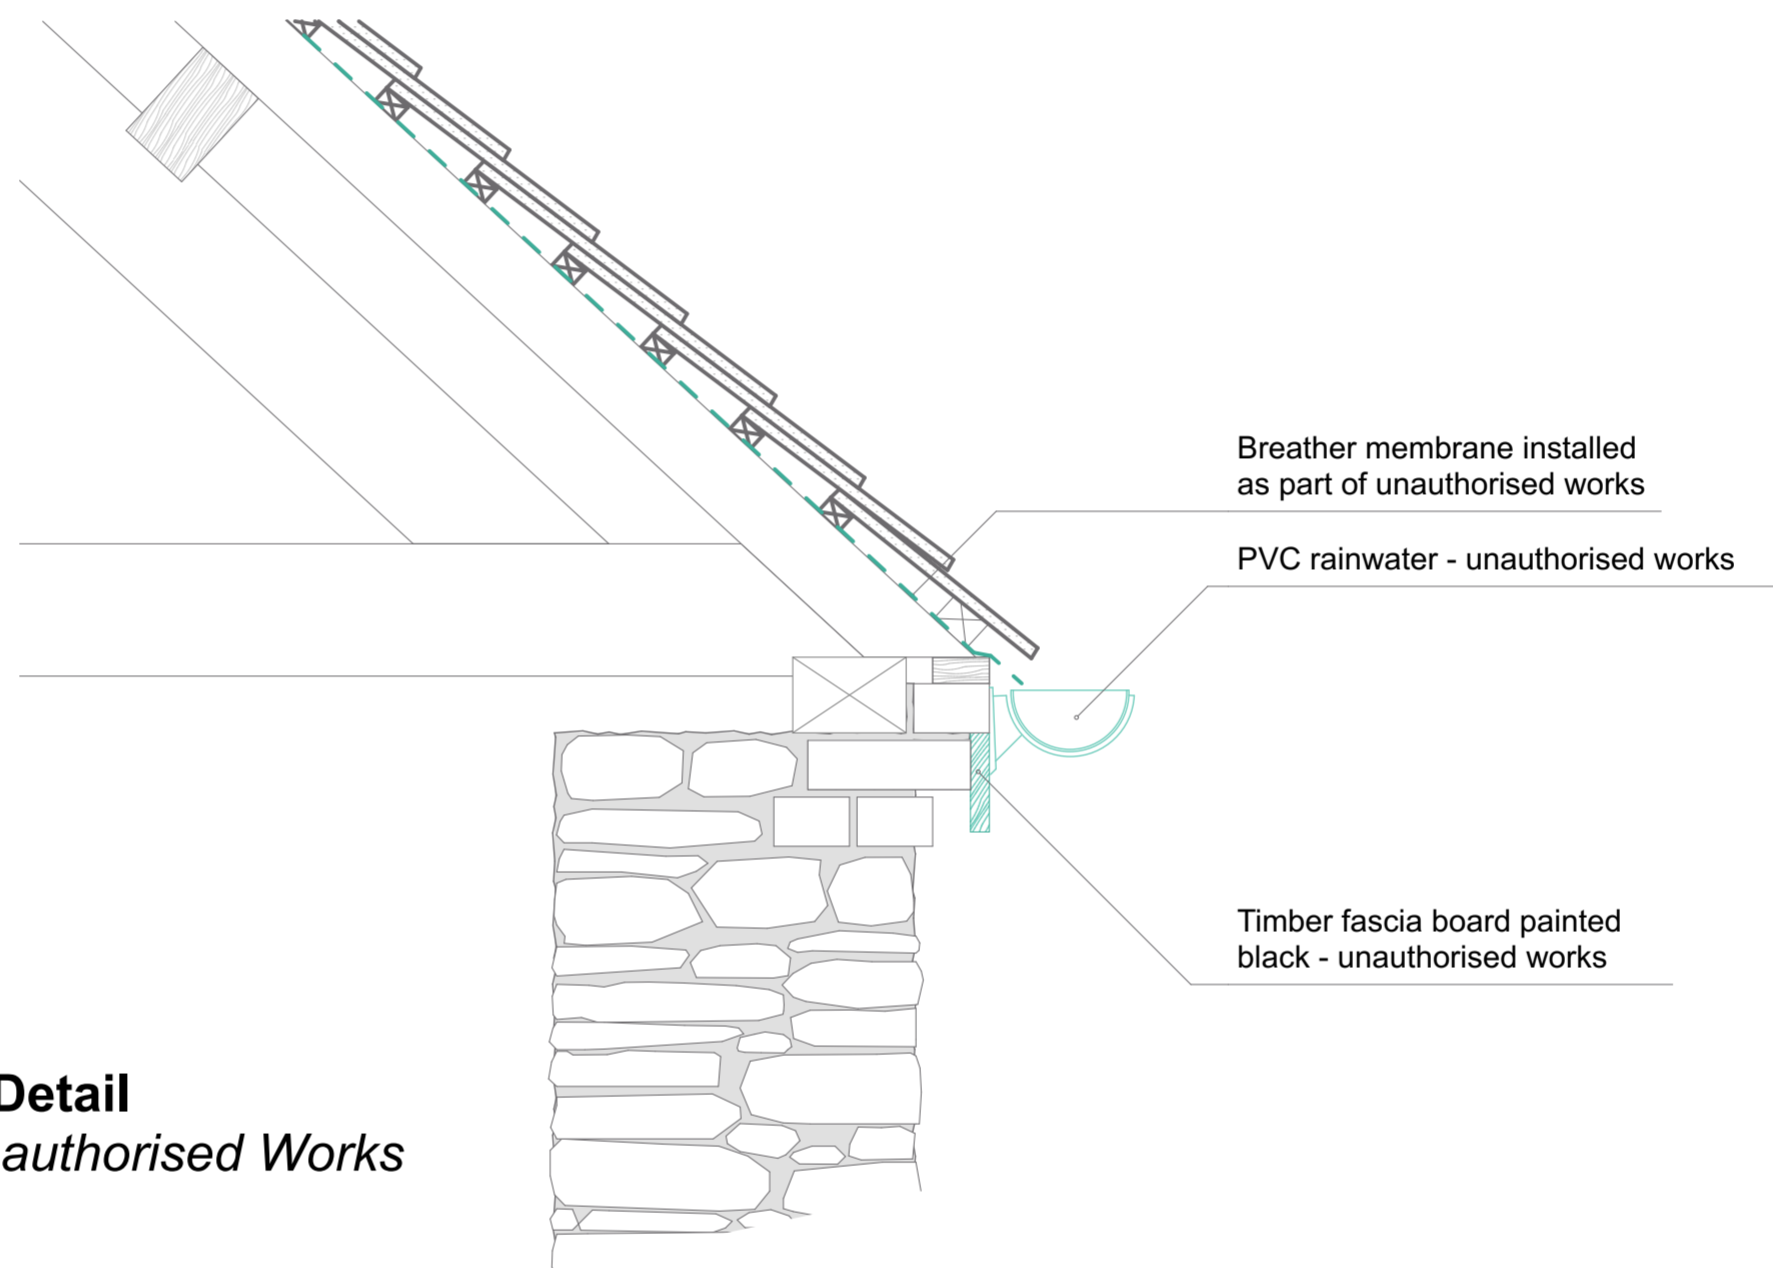

Eaves Detail
Proposed

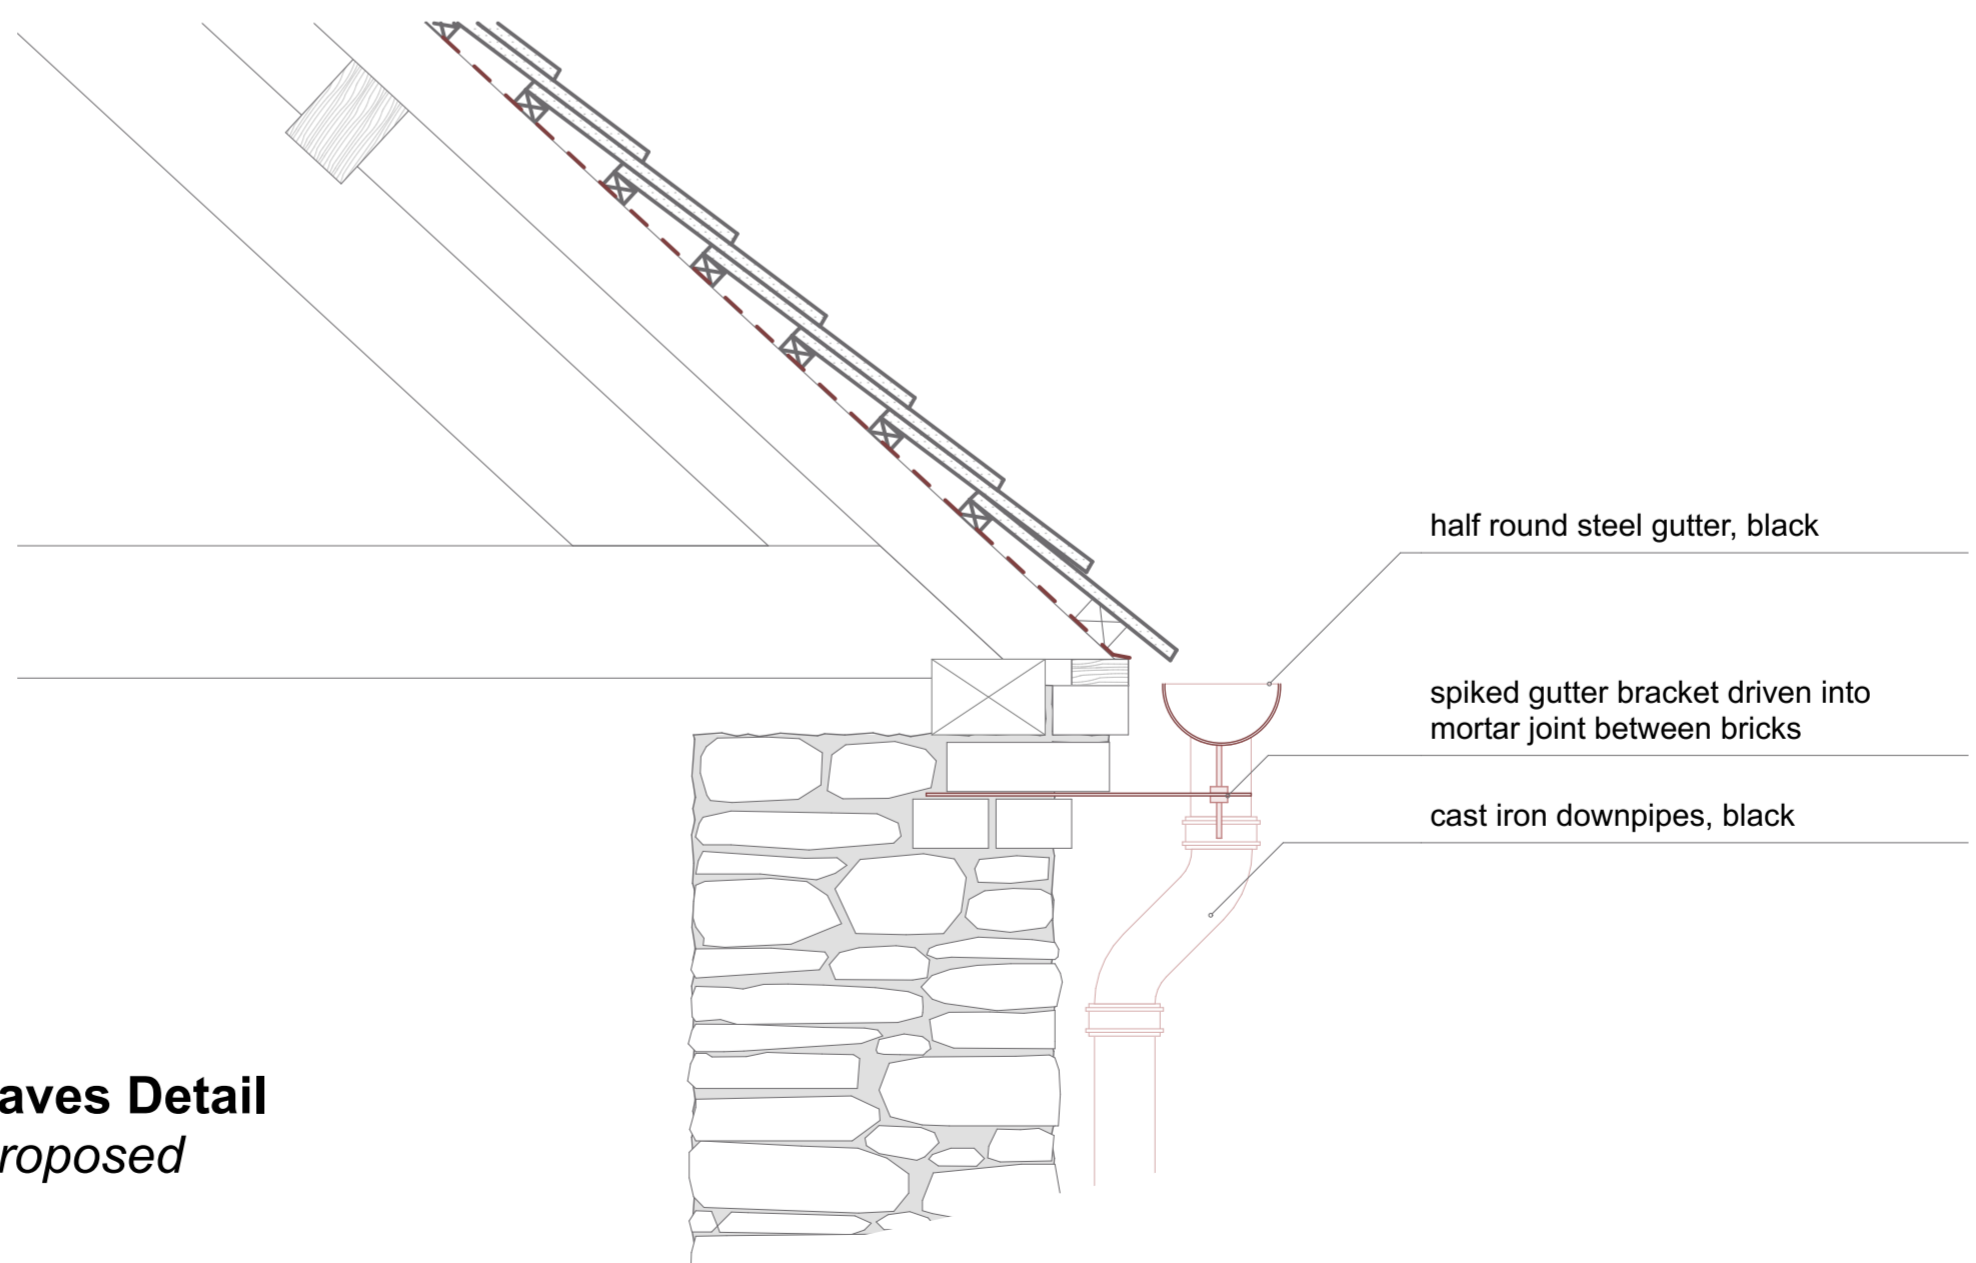

- Unauthorised work
- Existing fabric
- New fabric

Typical Eaves Detail