
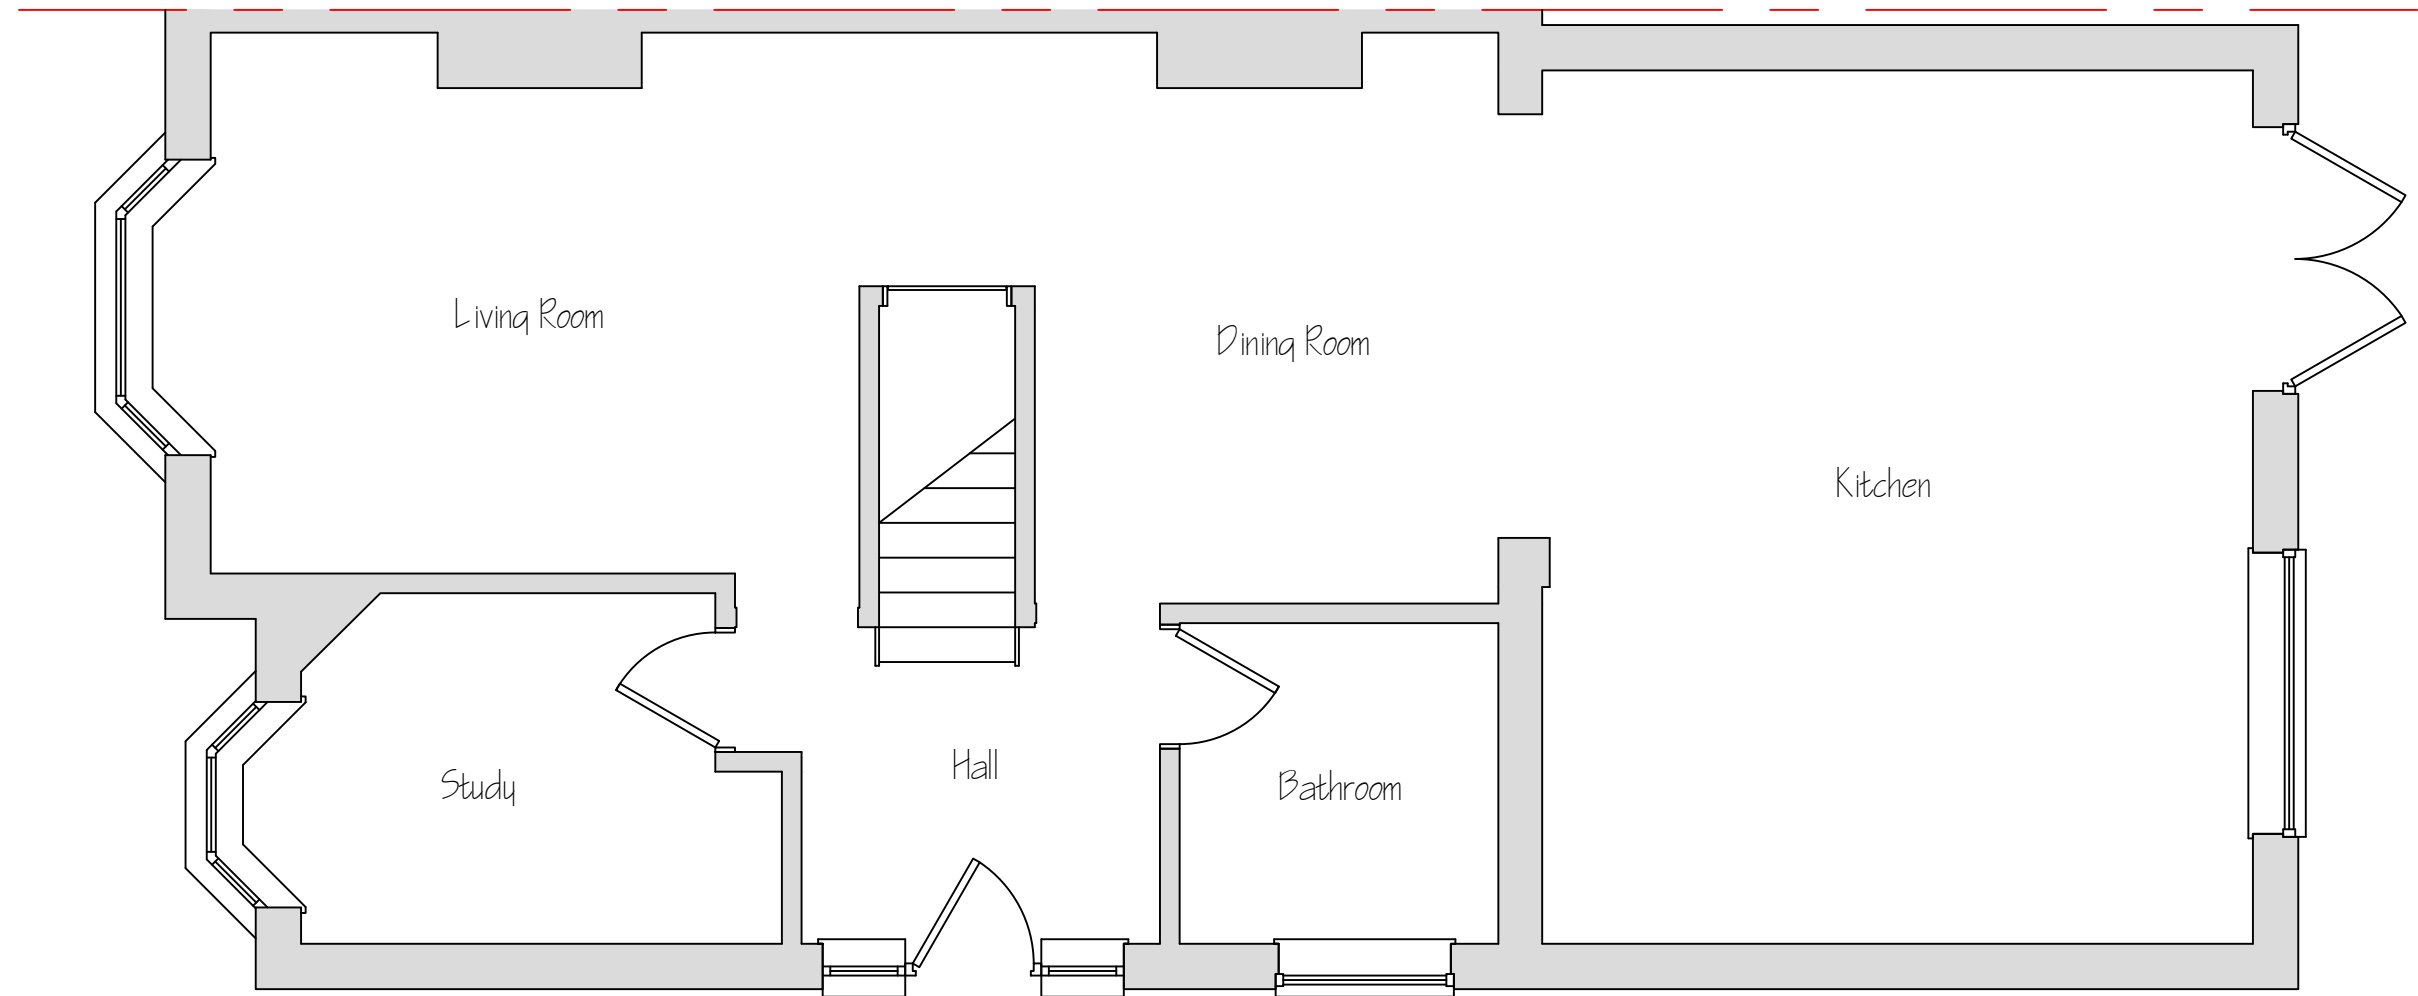


Only scale after checking scale bar. Verify all dimensions on site. Report all discrepancies to the designer. This drawing is copyright

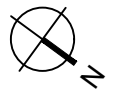

E-(01)00

Existing & Proposed Plans: Ground Floor

(Scale 1:50 @A3)



Date: September 2023 Drawing Number: 23050RS-PP-(01)00 Rev

Project: Change of Use

Client: Mr R Sharma

Site Address: 67 Grace Avenue, Allington. ME16 OBS



124a North Road, Hythe, CT21 5DY  
t: 01303 237762  
m: 07711 200634

e: [des@building-drawings.co.uk](mailto:des@building-drawings.co.uk)  
w: [www.building-drawings.co.uk](http://www.building-drawings.co.uk)