


© THIS DRAWING IS THE COPYRIGHT OF ALPHA DESIGN STUDIO LTD & MUST NOT BE REPRODUCED IN PART OR WHOLE WITHOUT CONSENT

ALL DIMENSIONS MUST BE CHECKED ON SITE / WORKSHOP WHERE APPLICABLE PRIOR TO COMMENCING THE WORKS.

THIS DRAWING MUST NOT BE SCALED EXCEPT FOR PLANNING PURPOSES.

THIS DRAWING HAS BEEN PRODUCED FOR THE CLIENT NAMED BELOW FOR THE PROJECT NAMED BELOW & IS SUBMITTED AS PART OF A PLANNING APPLICATION & IS NOT INTENDED FOR USE BY ANY OTHER PERSON OR FOR ANY OTHER PURPOSE

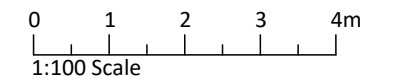

SCHEDULE OF AREAS (m²)


UNIT 1

Ground Floor :	179.53
First Floor :	60.89
TOTAL :	240.42

UNIT 2

Ground Floor :	154.83
First Floor :	64.32
TOTAL :	219.15

TOTAL DEVELOPED FLOOR AREA = 459.57

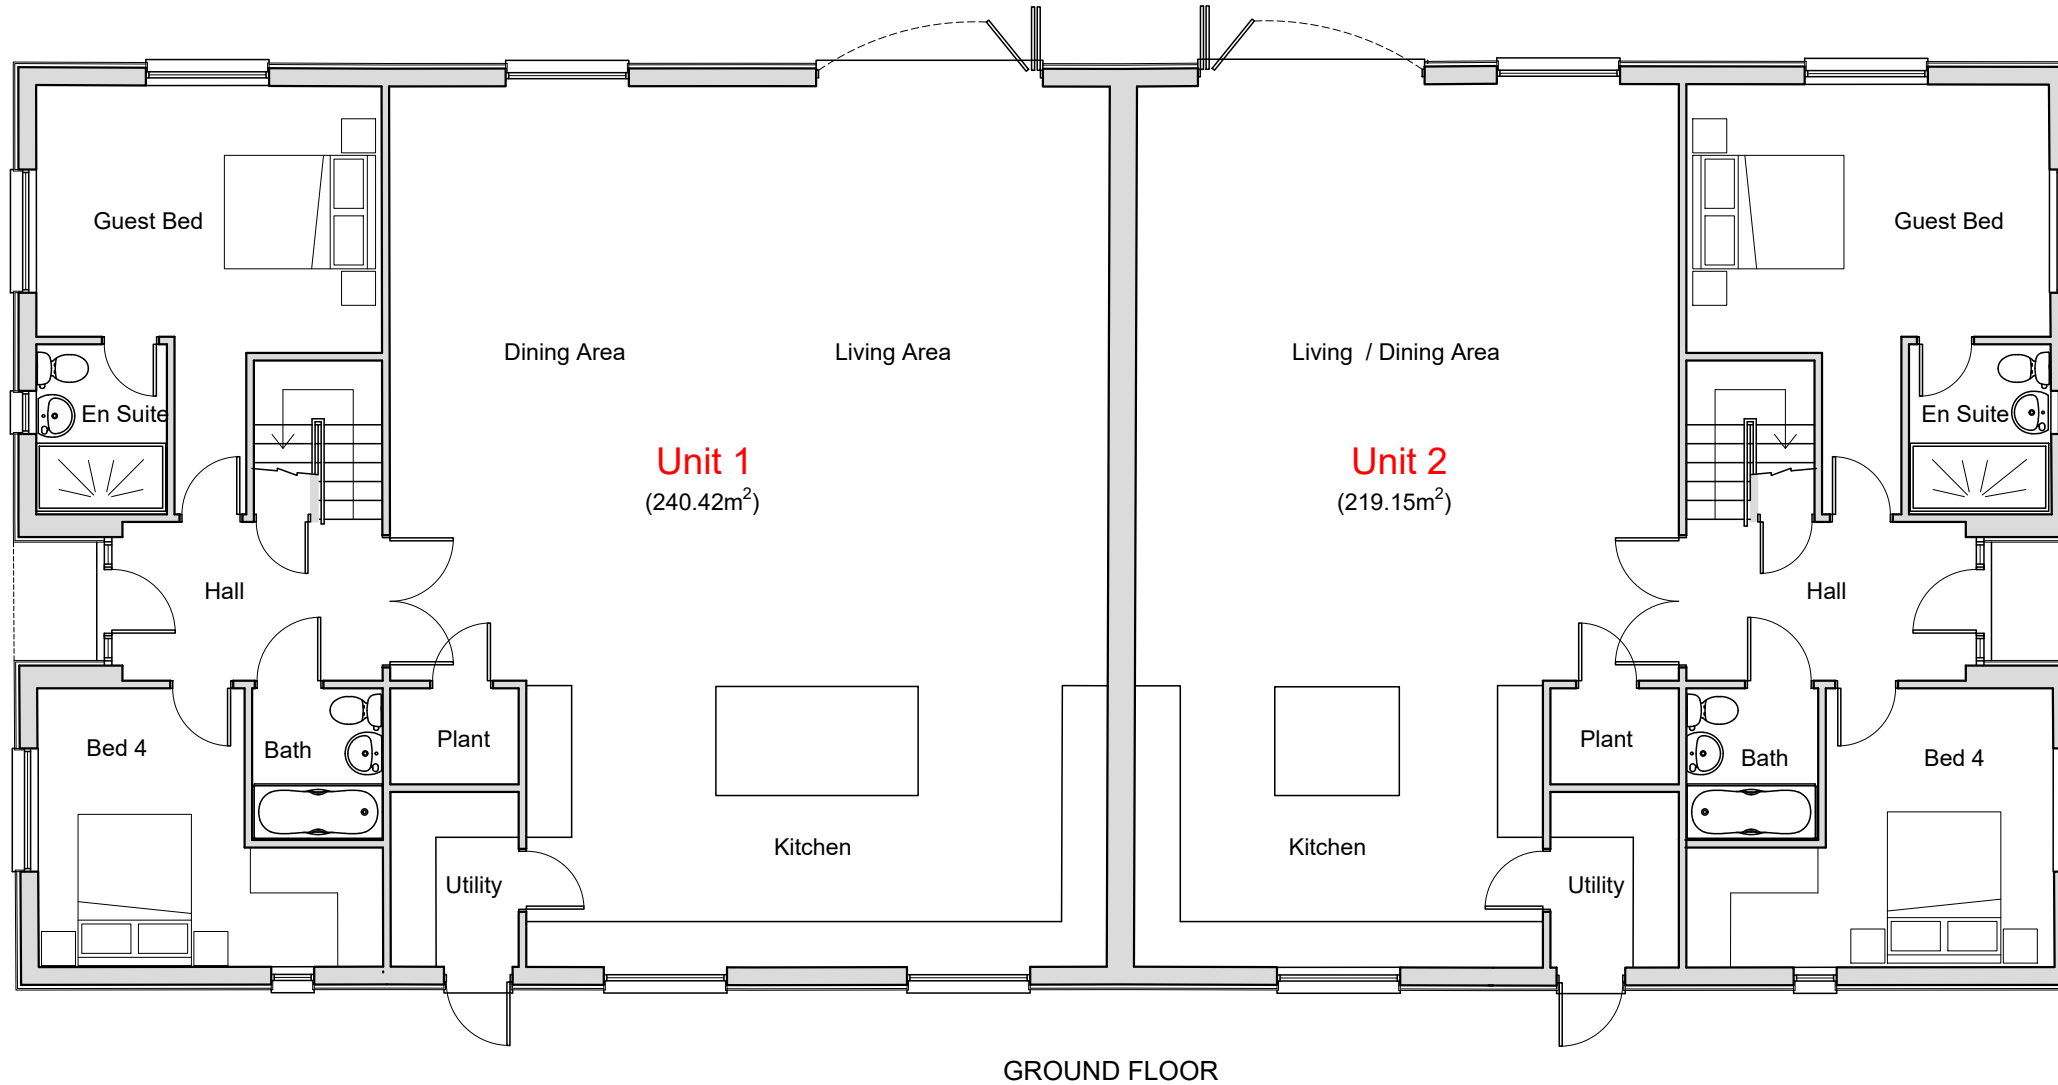

REV	DATE	DESCRIPTION
-----	------	-------------

TITLE
PROPOSED PLANS

PROJECT
WOODGATE BARN, WOODGATE LANE, OAD STREET

CLIENT
MR & MRS JONES



ALPHA Design Studio Ltd
43 PARK ROAD, SITTINGBOURNE,
KENT. ME10 1DY T :01795 426646
E : architects@alpha-ds.co.uk

SCALE	DATE	DRG No.	REV
1:100	Oct 23	1700/5	