



©Crown Copyright and database rights 2023 OS Licence no. AC0000849896

BLOCK PLAN - Scale 1:500

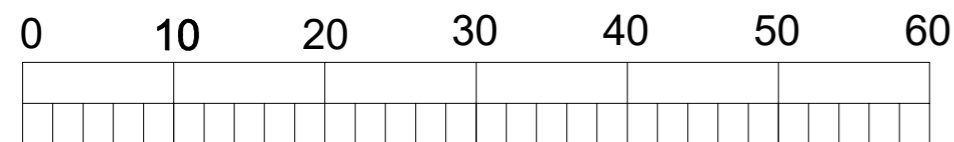


Scale 1:500

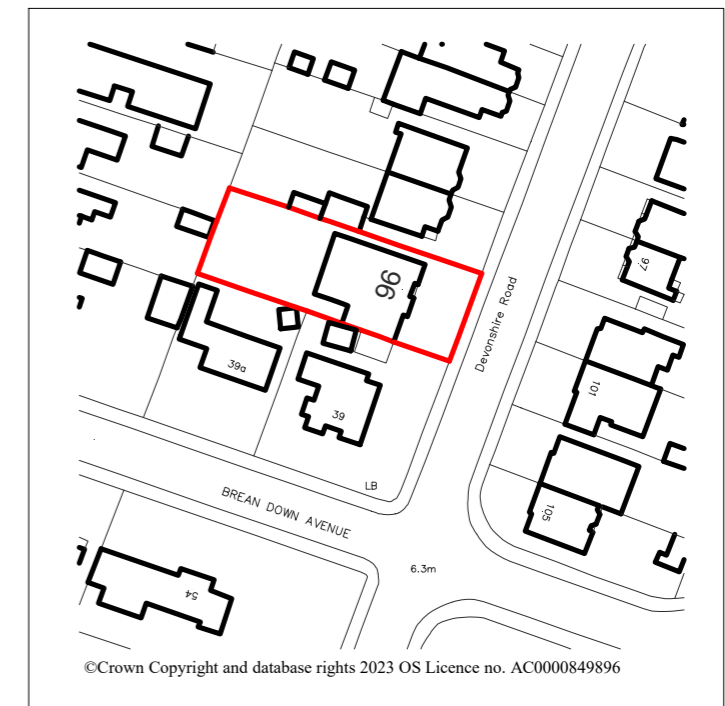


©Crown Copyright and database rights 2023 OS Licence no. AC0000849896

LOCATION PLAN - Scale 1:1250

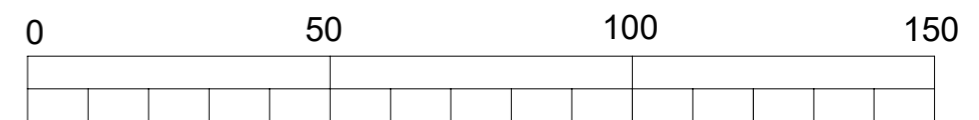

Scale 1:1250

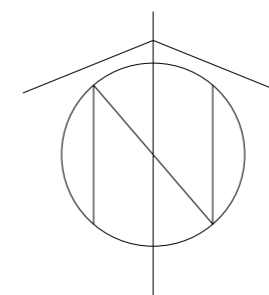

BOCK/LOCATION PLAN as EXISTING

Proposed single storey extension and unenclosed porch to the rear at 96 Devonshire Road, W.S.M BS23 4NX

Peter J Bath
 Project Design and Construction Management Ltd

5 Halswell Road
 Clevedon
 Somerset
 BS21 6LD

Date: Nov 2023
 Scale: 1:500 & 1:1250 at A3
 Drg No: PDCM:736-01

07710-063216
 01275-870781
 pete@peterbath.co.uk
 www.peterbath.co.uk