


**SECTION B-B as PROPOSED**

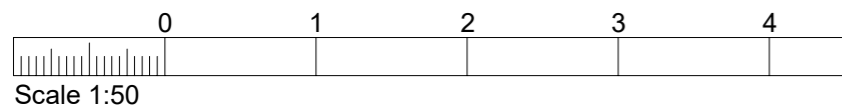

**SECTION B-B as PROPOSED**

Proposed single storey extension and unenclosed porch  
to the rear at 96 Devonshire Road, W.S.M BS23 4NX

**Peter J Bath**  
**Project Design and Construction Management Ltd**  
 5 Halswell Road  
 Clevedon  
 Somerset  
 BS21 6LD  
 07710-063216  
 01275-870781  
 pete@peterbath.co.uk  
 www.peterbath.co.uk  
 Date: Nov 2023  
 Scale: 1:50 at A3  
 Drg No: PDCM:736-08