


REV	DATE	REVISION	INIT	CHK
A	21.11.22	Ragstone walling updated following feedback from LA Planners	CMS	SEL
B	19.12.22	CONSTRUCTION ISSUE	AJS	SEL

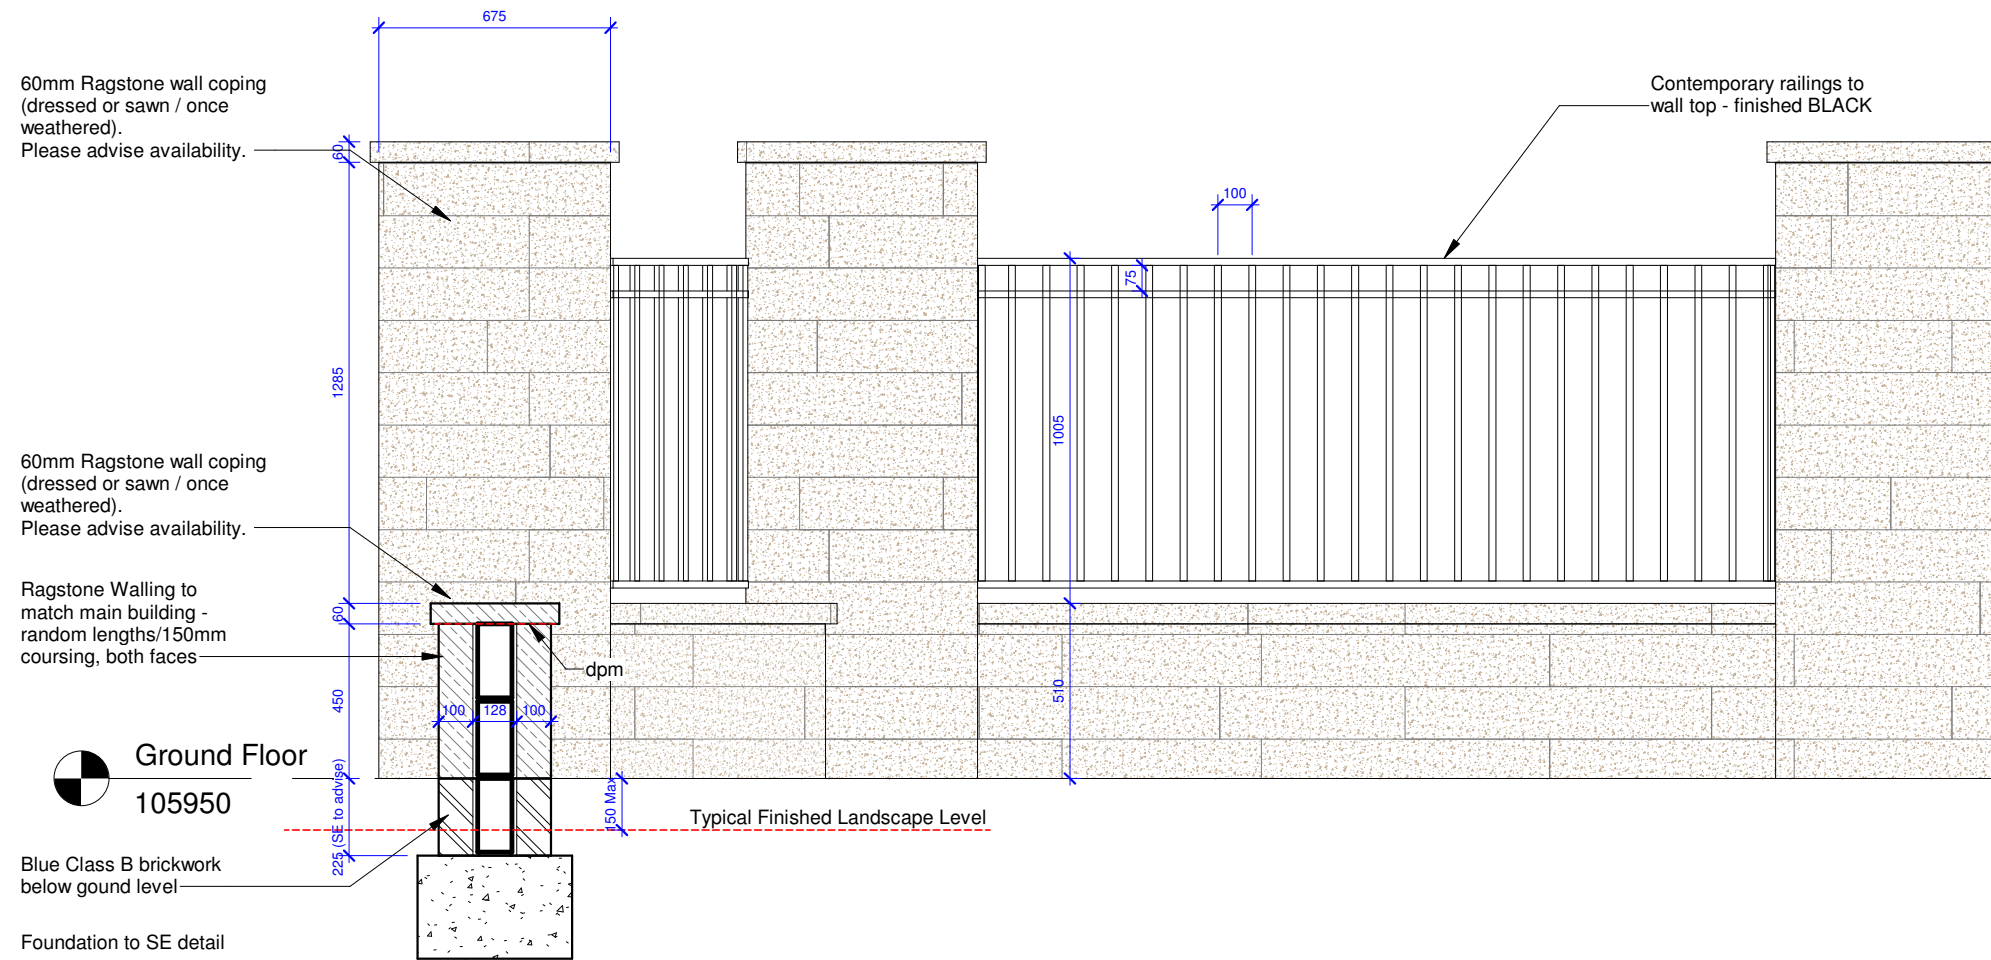

TDC ARCH DESIGN
The Design Collective Architects

2nd Fl. | 13 Museum St.
York | YO1 7DT
info@tdc-arch.design

www.tdc-arch.design

Client



Project
Maidstone 2

Drawing Title
Proposed Garden Wall Detail

Scale Date
1 : 20 03/10/22

Drawn by Checked by
Author Checker

Job No. Drawing No. Rev.

B212066 AL(9)906 B

Garden Wall Detail

1 : 20