



CLAY ROOF TILE TO MATCH EXTG MAIN HOUSE


RED MULTISTOCK BRICKWORK

NEW TIMBER FENCE BEYOND

EXISTING AND PROPOSED FFL

KEY		

REV	DATE	AMENDMENTS
C	05-DEC-2023	PRIOR APPROVAL APPLICATION
B	13-NOV-2023	PRELIMINARY
A	26-OCT-2023	PRELIMINARY

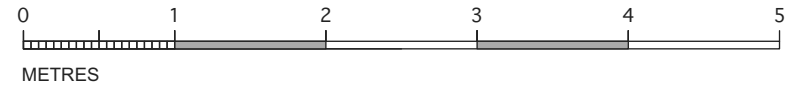

S GRAHAM ARCHITECTS



S GRAHAM ARCHITECTS LTD
69 WILLOW LANE
LANCASTER
LA1 5PR

01524 383 160

mail@sgrahamarchitects.co.uk

PROJECT : 39 OXFORD ROAD MAIDSTONE, KENT ME15 8DA

SCALE : 1 : 50 @ A3

STATUS : PLANNING

DRAWING TITLE : SIDE ELEVATION

DRAWING NO : 2345 - 171

©