


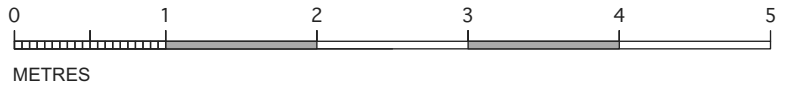

KEY		

REV	DATE	AMENDMENTS
A	05-DEC-2023	PRIOR APPROVAL APPLICATION



S GRAHAM ARCHITECTS



S GRAHAM ARCHITECTS LTD
 69 WILLOW LANE
 LANCASTER
 LA1 5PR

01524 383 160
 mail@sgrahamarchitects.co.uk

PROJECT : 39 OXFORD ROAD
 MAIDSTONE, KENT ME15 8DA

SCALE : 1 : 50 @ A3

STATUS : PLANNING

DRAWING TITLE : PROPOSED SIDE ELEVATION

DRAWING NO : 2345 - 172 A ©