


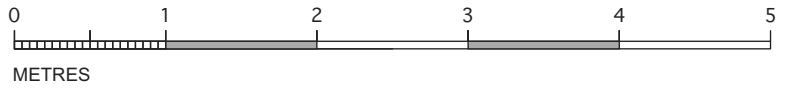

EXISTING AND PROPOSED FFL

KEY		

REV	DATE	AMENDMENTS
B	05-DEC-2023	PRIOR APPROVAL APPLICATION
A	26-OCT-2023	PRELIMINARY



S GRAHAM ARCHITECTS



S GRAHAM ARCHITECTS LTD
69 WILLOW LANE
LANCASTER
LA1 5PR

01524 383 160

mail@sgrahamarchitects.co.uk

PROJECT : 39 OXFORD ROAD
MAIDSTONE, KENT ME15 8DA

SCALE : 1 : 50 @ A3

STATUS : PLANNING

DRAWING TITLE : EXTG SIDE ELEVATION

DRAWING NO : 2345 - 071

B ©