


EXISTING AND PROPOSED FFL

KEY		
B	05-DEC-2023	PRIOR APPROVAL APPLICATION
A	26-OCT-2023	PRELIMINARY
REV	DATE	AMENDMENTS

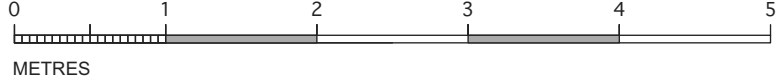

S GRAHAM ARCHITECTS



S GRAHAM ARCHITECTS LTD
 69 WILLOW LANE
 LANCASTER
 LA1 5PR

01524 383 160
 mail@sgrahamarchitects.co.uk

PROJECT : 39 OXFORD ROAD MAIDSTONE, KENT ME15 8DA

SCALE : 1 : 50 @ A3

STATUS : PLANNING

DRAWING TITLE : EXTG SIDE ELEVATION

DRAWING NO : 2345 - 072

B ©