



# 42 Buckland Hill

## Current Room Layout

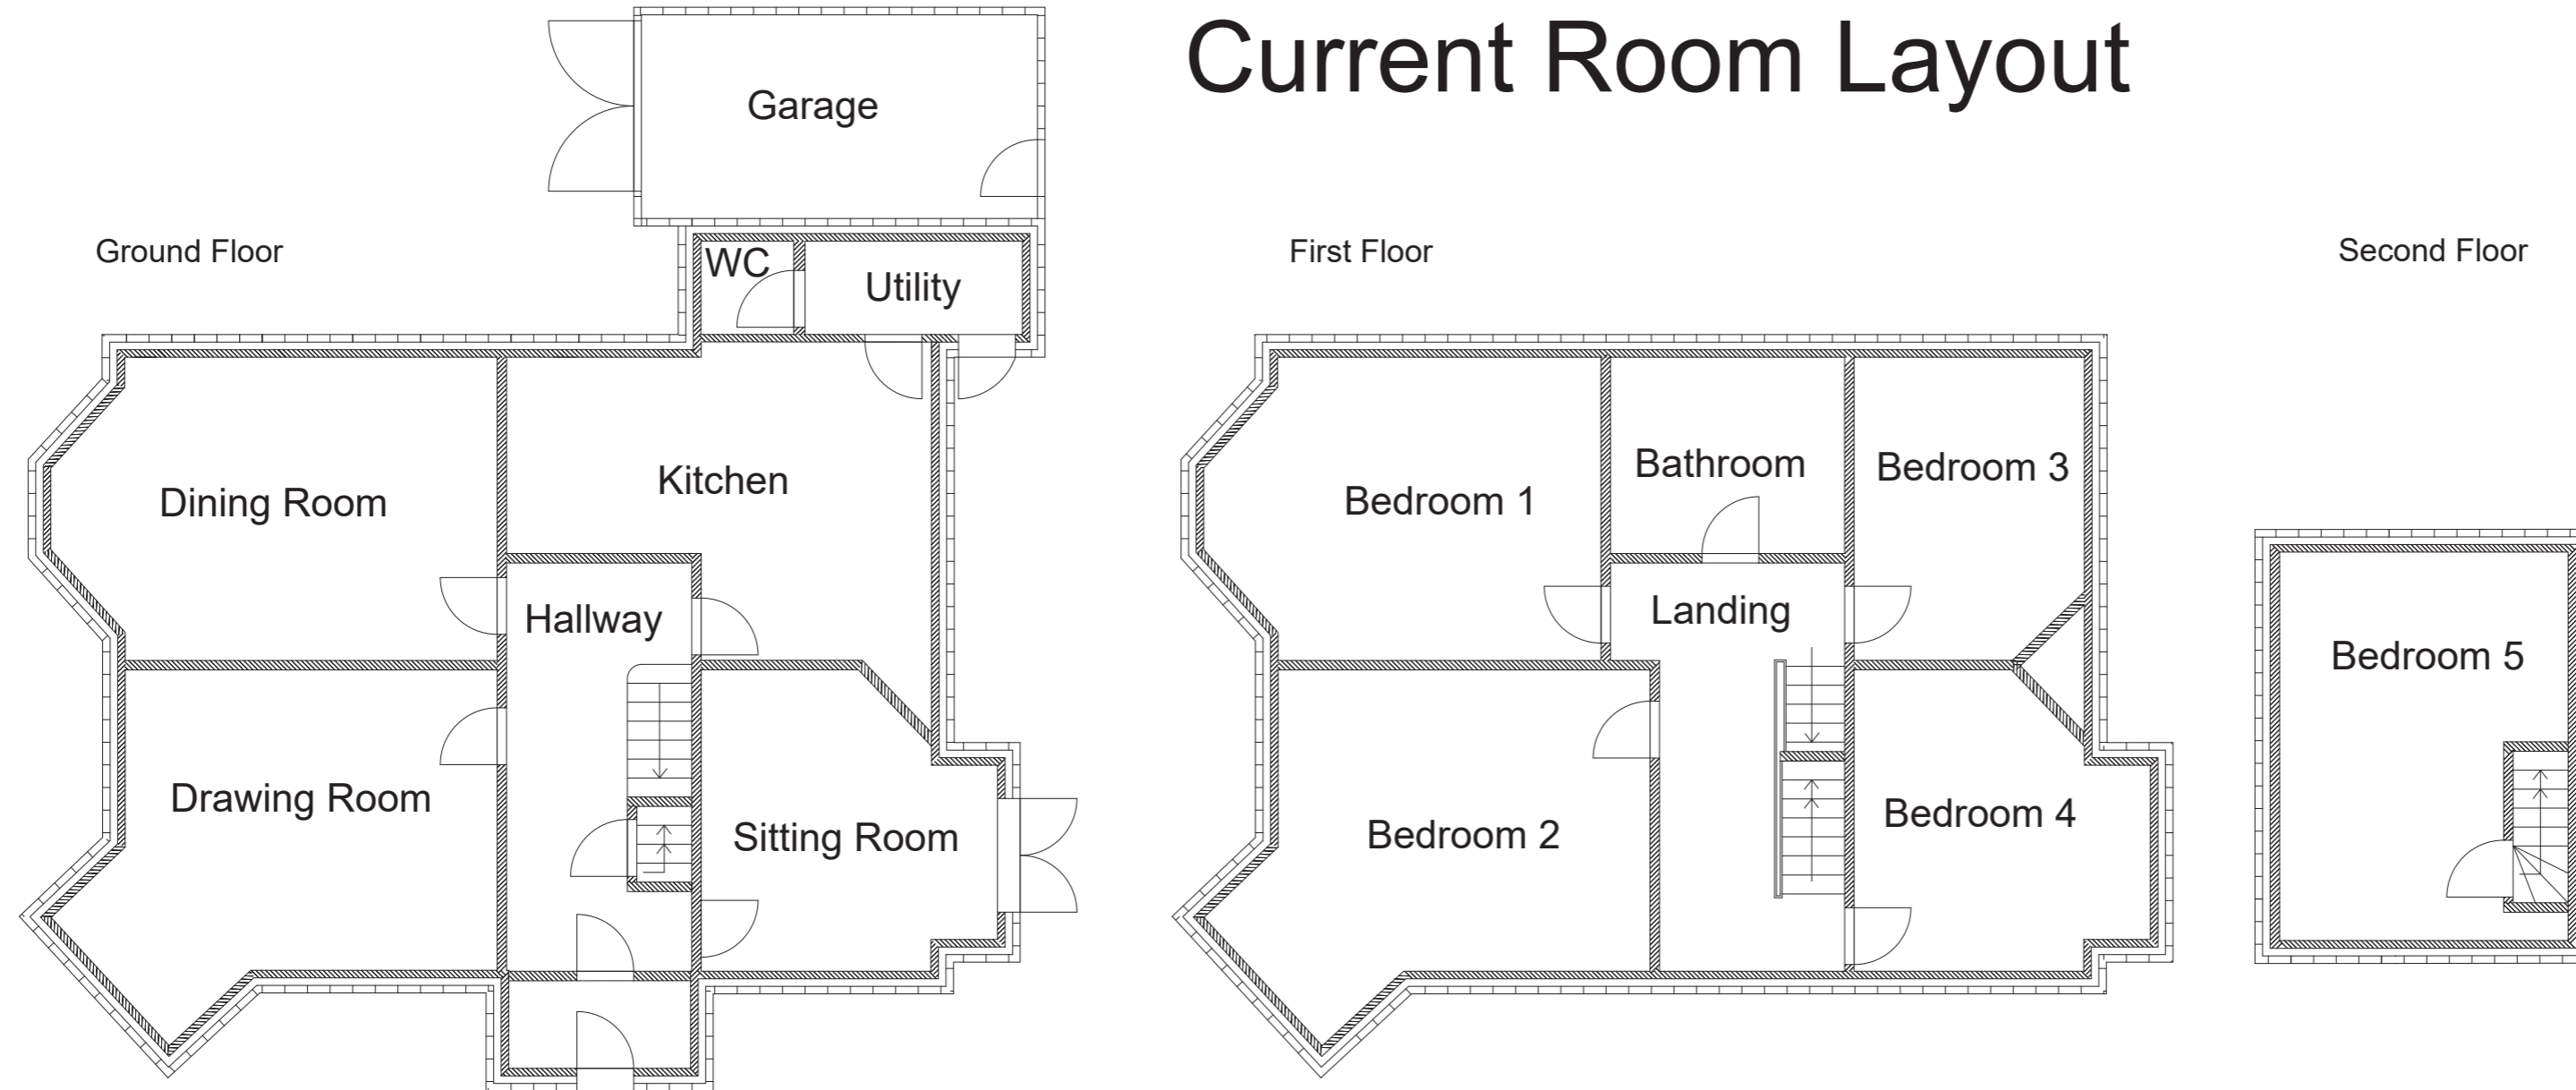

## Proposed Room Layout

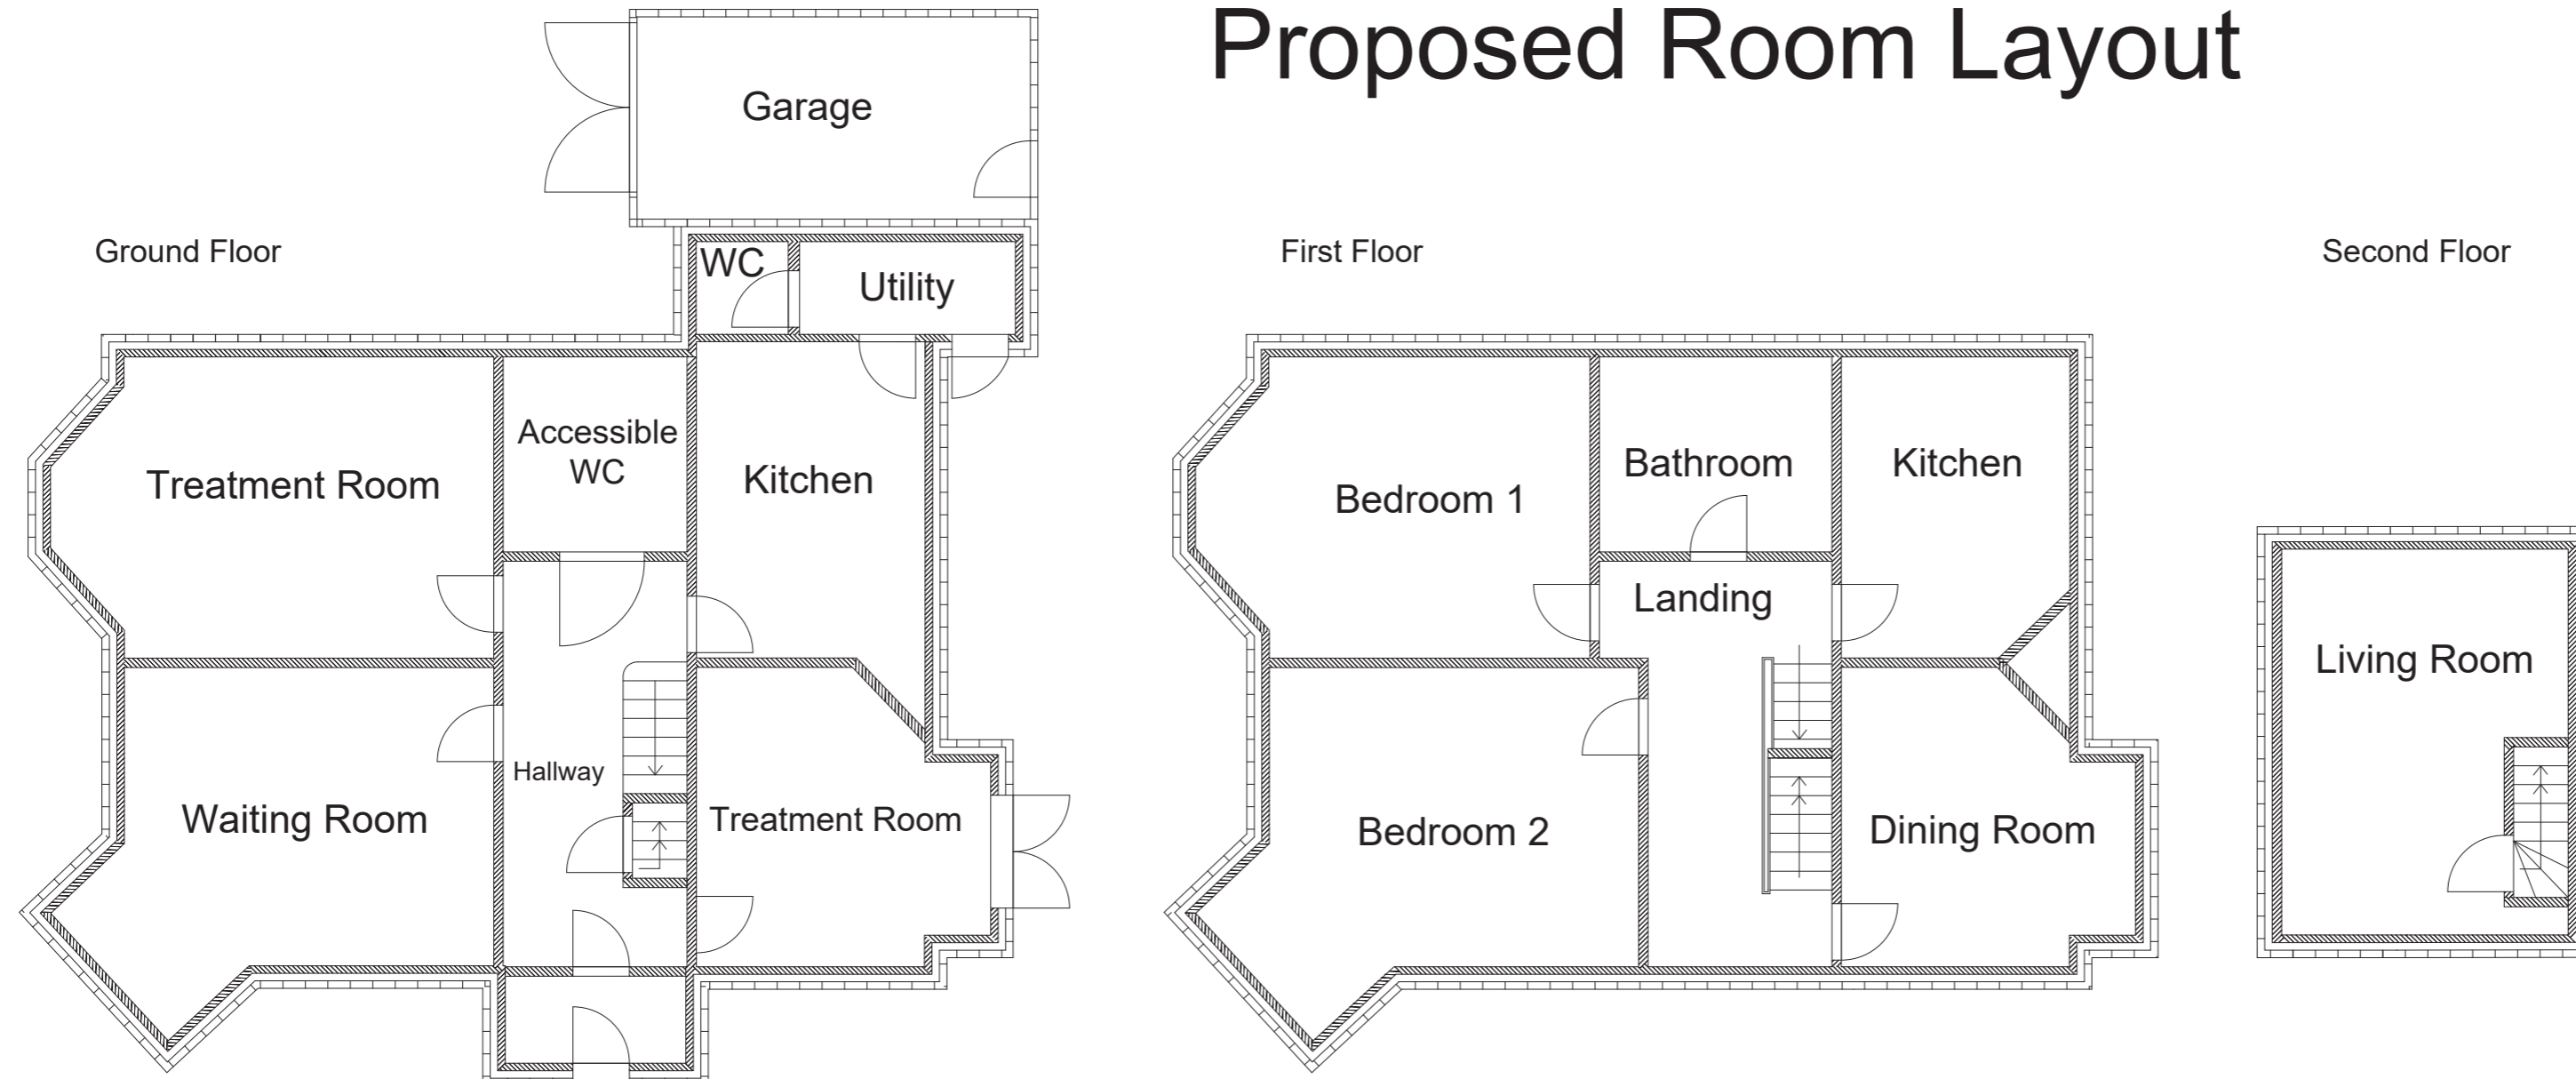

Scale (metres)

1:100 @ A2