


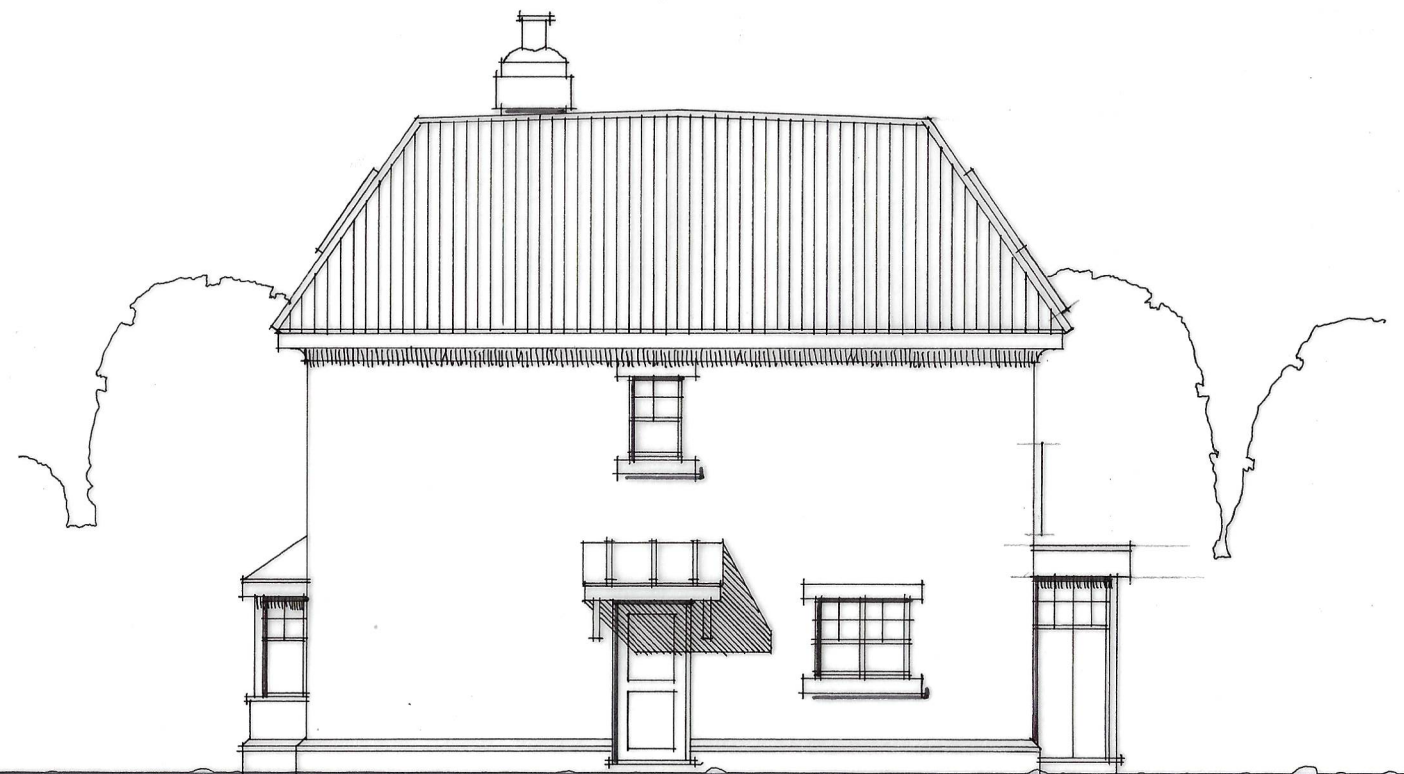

SIDE (NORTH WEST) ELEVATION.



SIDE (SOUTH EAST) ELEVATION.



CLIENT: N SHAW
PROJECT: DEMOLITION OF EXISTING DWELLING AND DOUBLE GARAGE. ERECTION OF 2 NO. DETACHED DWELLINGS WITH GARAGING AND PARKING SPACES – 172 SCARBOROUGH DRIVE, MINSTER, SHEERNESS, KENT ME12 2LR

DRAWING TITLE: SIDE (N.W and S.E) ELEVATION AS AMENDED

SCALE: 1/100 (A3)

DRAWING NO: IMAC-23-06-SK 13



IMAC designs

tel no: 07771 967957

email: reception@imacdesigns.co.uk