


SITE LOCATION PLAN (1 : 1250)



PROPOSED BLOCK PLAN (1 : 500)

FILE PATH SHOWN IN MARGIN

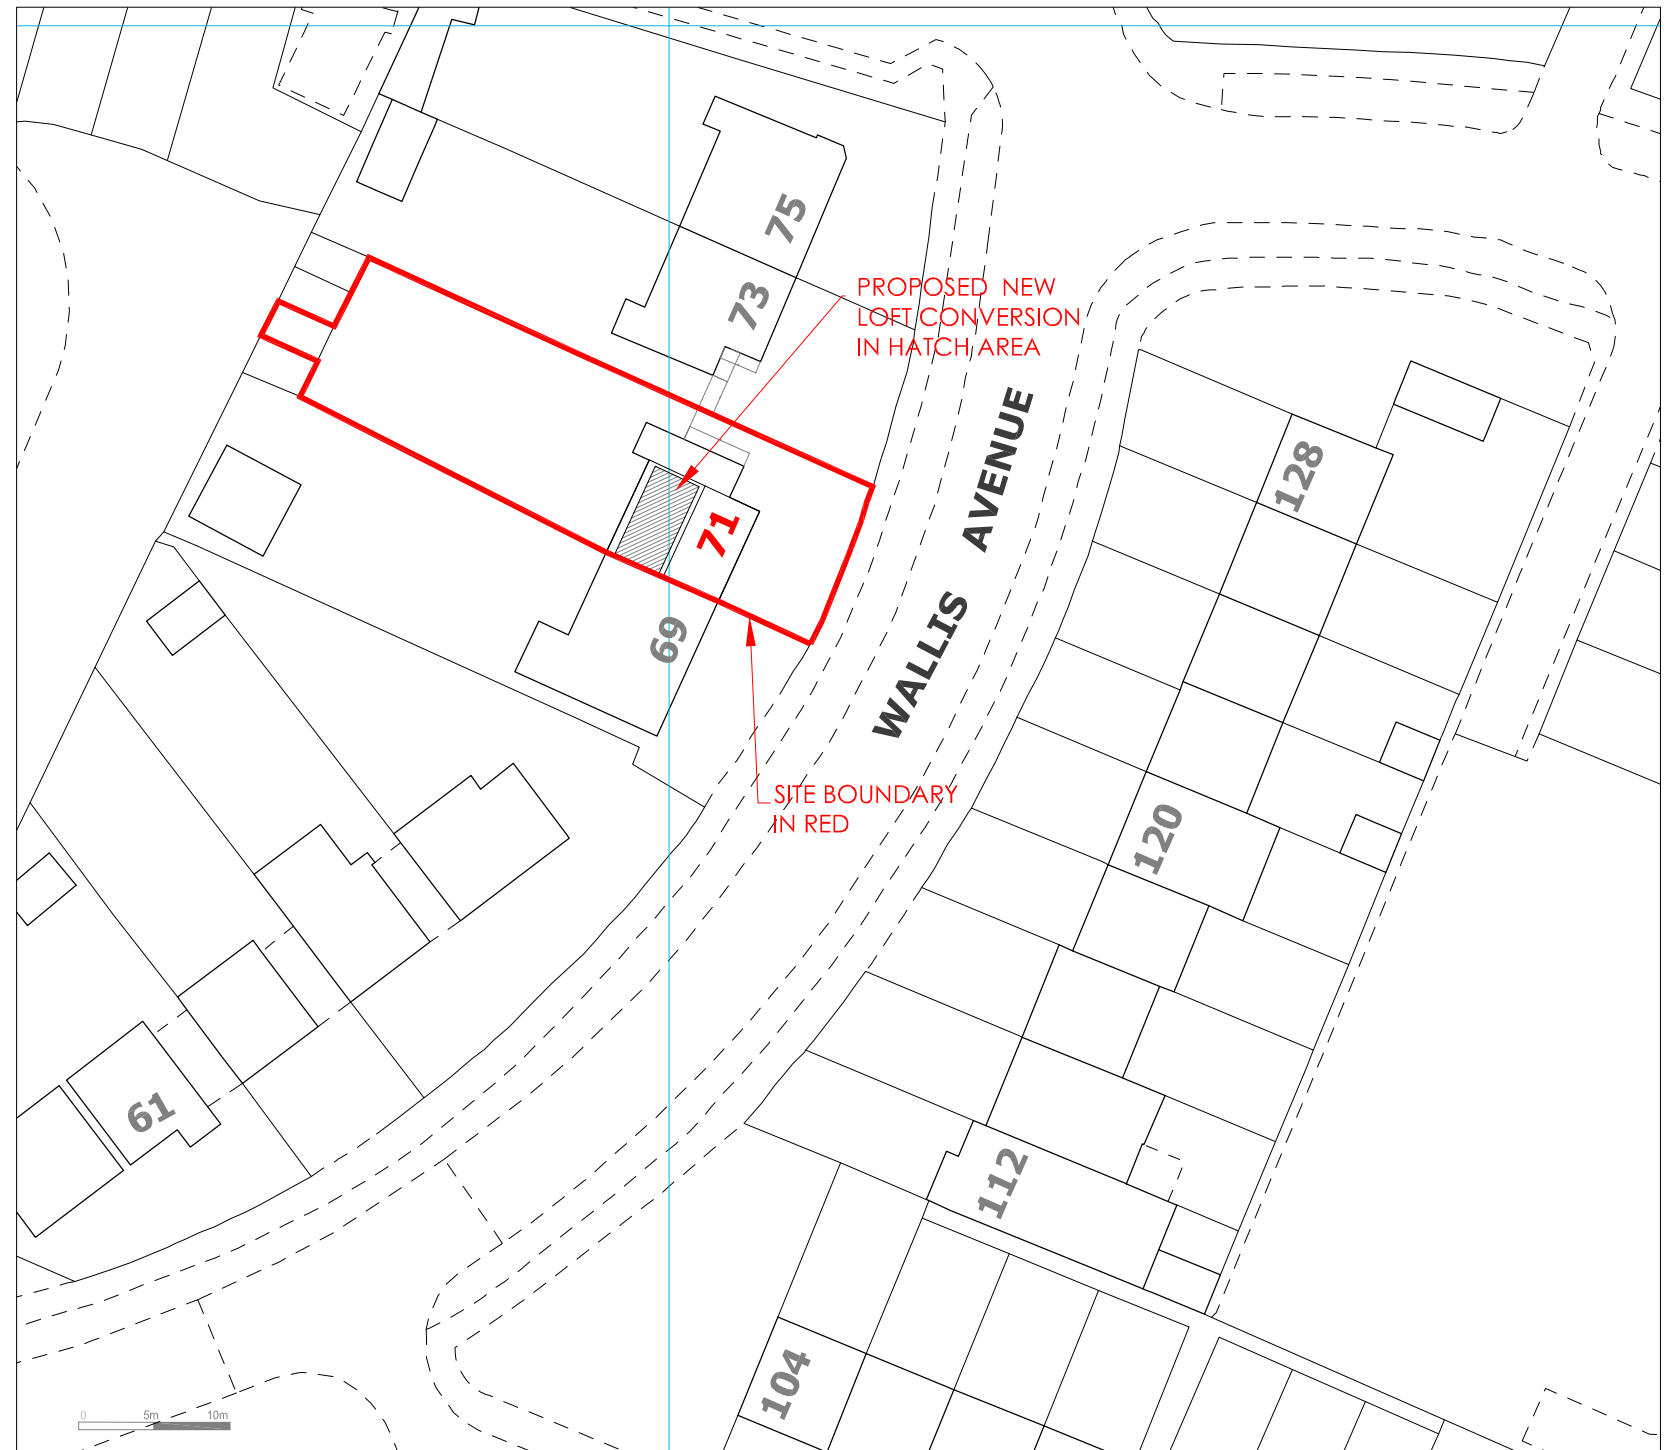

GAVIN FUNG ARCHITECTS

16 BROWNLOW COURT, BROWNLOW ROAD,
LONDON N11 2BH

e: gavin.fung@yahoo.co.uk m: 0790 6126 474

DRAWING TITLE:

SITE LOCATION + PROPOSED BLOCK PLANS

PROJECT TITLE:

PROPOSED LOFT CONVERSION TO SEMI-DETACHED HOUSE AT
71 WALLIS AVENUE, MAIDSTONE, ME15 9HS

DRAWING BY:
GF

SCALE:
1: 500 © A3
1: 1250 © A3

DATE:
NOV' 2023

DRAWING NUMBER:
PROJECT

2301

STATUS

PL

NUMBER

00

REV.

A