




0 1 2 3 4 5 6 7 8 9 10m LINEAR SCALE 1:100

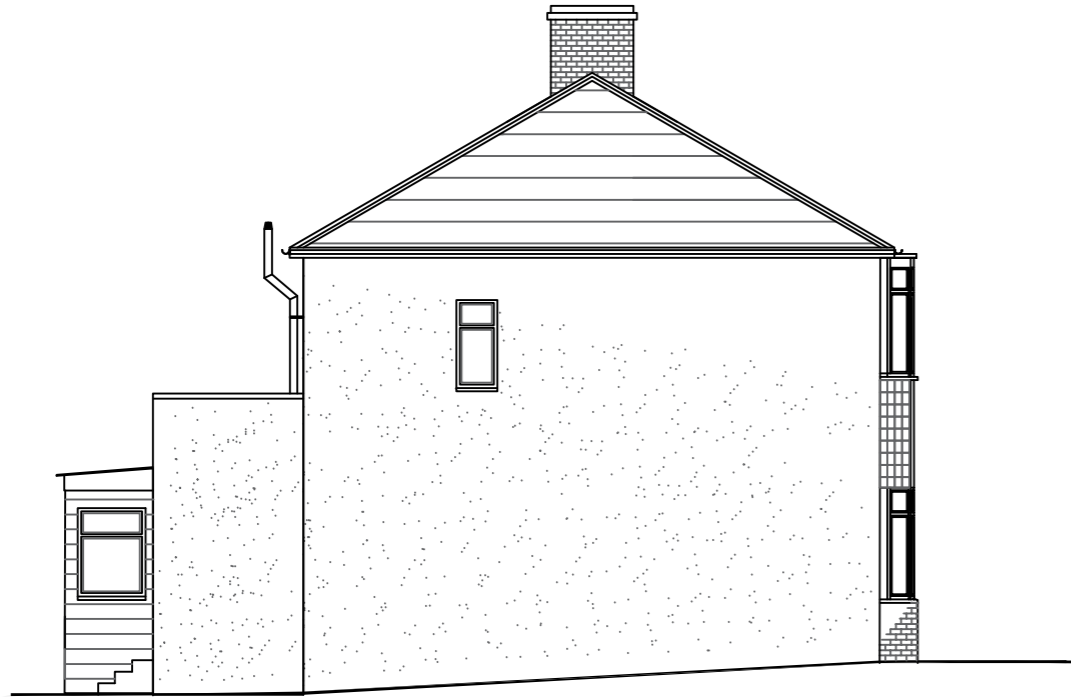


EXISTING SIDE ELEVATION

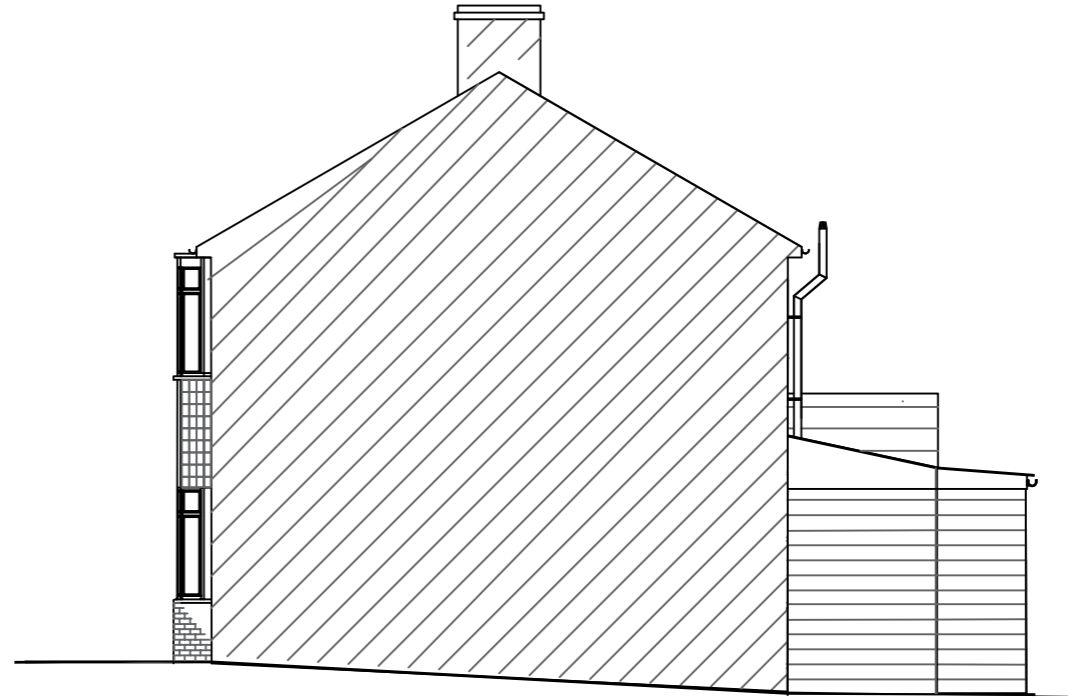

EXISTING SIDE ELEVATION

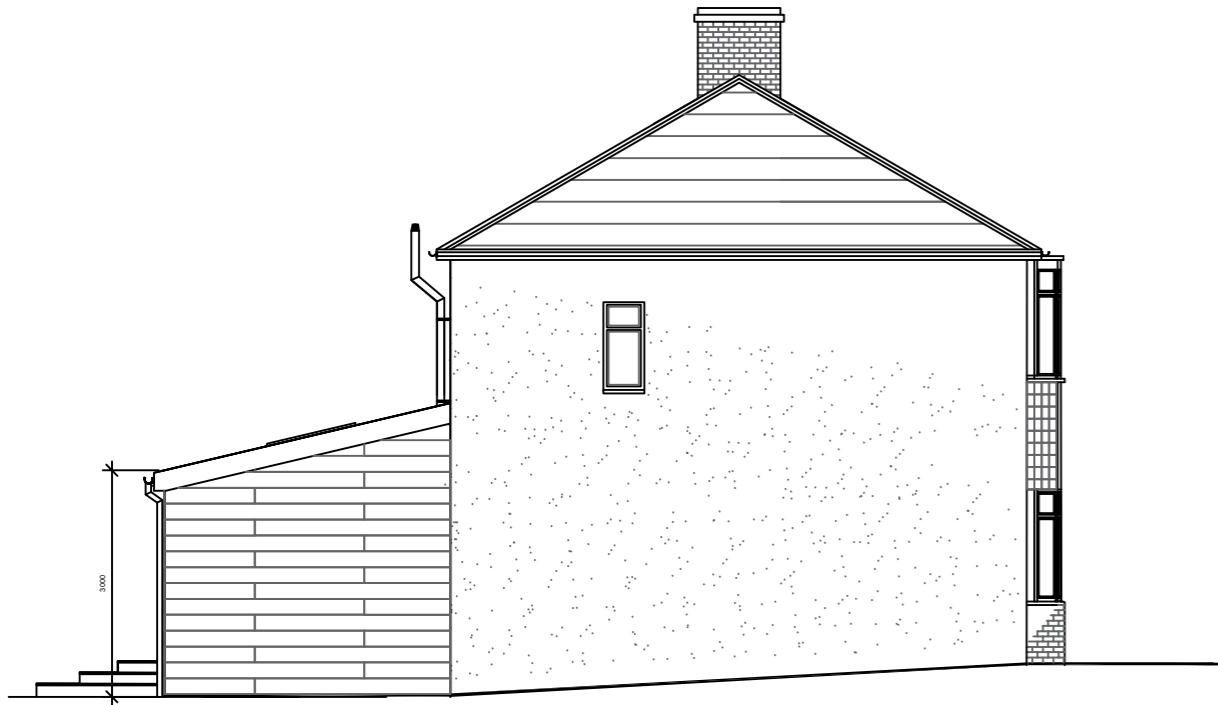

PROPOSED SIDE ELEVATION

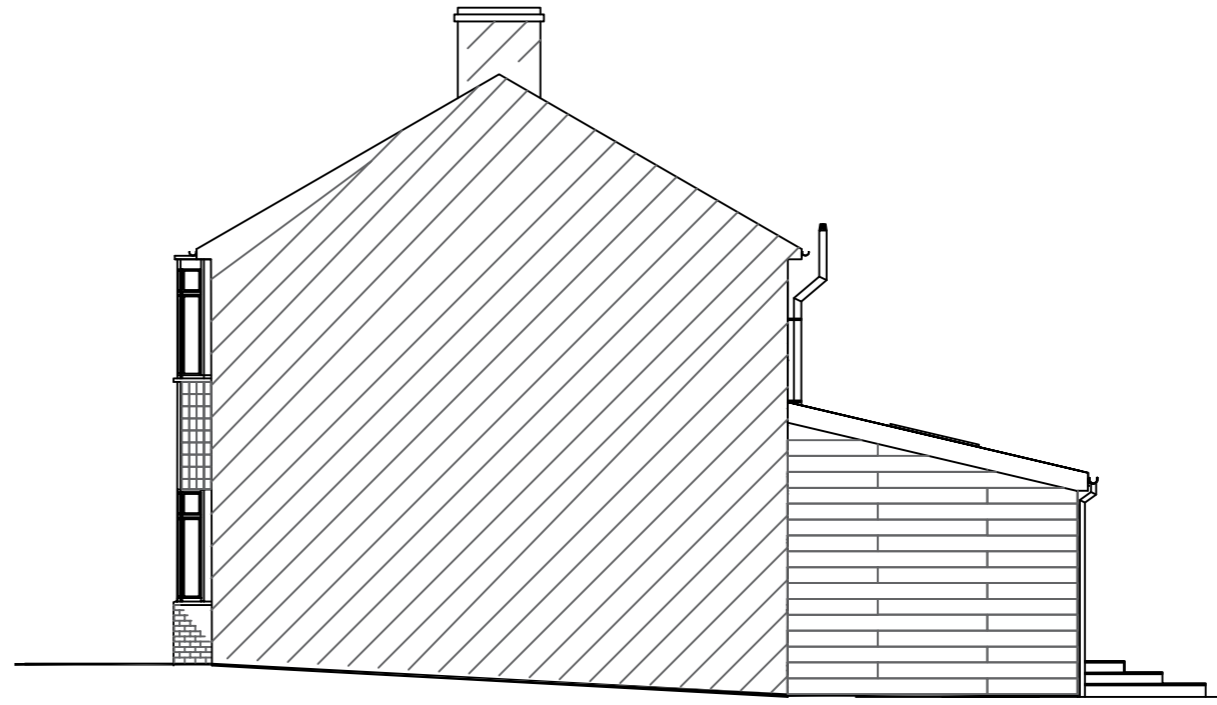

PROPOSED SIDE ELEVATION

Rev	Date	Description

Note: All dimensions, materials and workmanship in accordance with NHBC standards and Building Regulations. Do not scale from this drawing, all dimensions to be verified with the author. All dimensions shown are structural unless otherwise stated.

59 Holtye Crescent
Maidstone
Kent
ME15 7DD

Project:
Rear Single Storey Extension

Drawing Title:
Existing & Proposed Elevations

Scale: 1:100 @A3 Date: Feb - 2023 Drawn: RAB

Drawing No: Blake-02 Rev: /