


DO NOT SCALE FROM THIS DRAWING. WORK TO FIGURED DIMENSIONS ONLY. THIS DRAWING IS THE COPYRIGHT OF THE ARCHITECTS AND SHOULD NOT BE REPRODUCED WITHOUT THEIR EXPRESS PERMISSION



1 Existing Block Plan
1 : 500



2 Proposed Block Plan
1 : 500

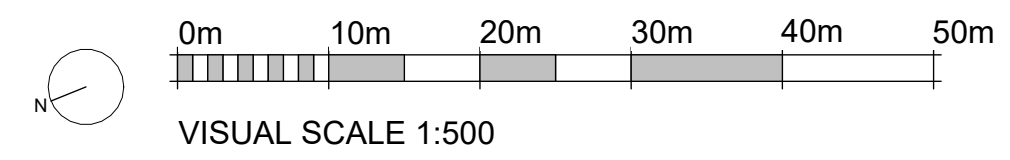

P1	Planners comments added	-	09/01/24
REV	DESCRIPTION	DRN	DATE
DRAWING STATUS		PLANNING	

CLIENT M. Osborne		
PROJECT No.6 Malting Lane, Kirby-Le-Soken		
DRAWING Existing and Proposed Block Plan		
SCALE 1 : 500 @ A2	DRAWN X	CHKD X
DATE 01/01/24		
DRAWING NUMBER X-1102-P1		