


LOCUS OF PROPOSAL

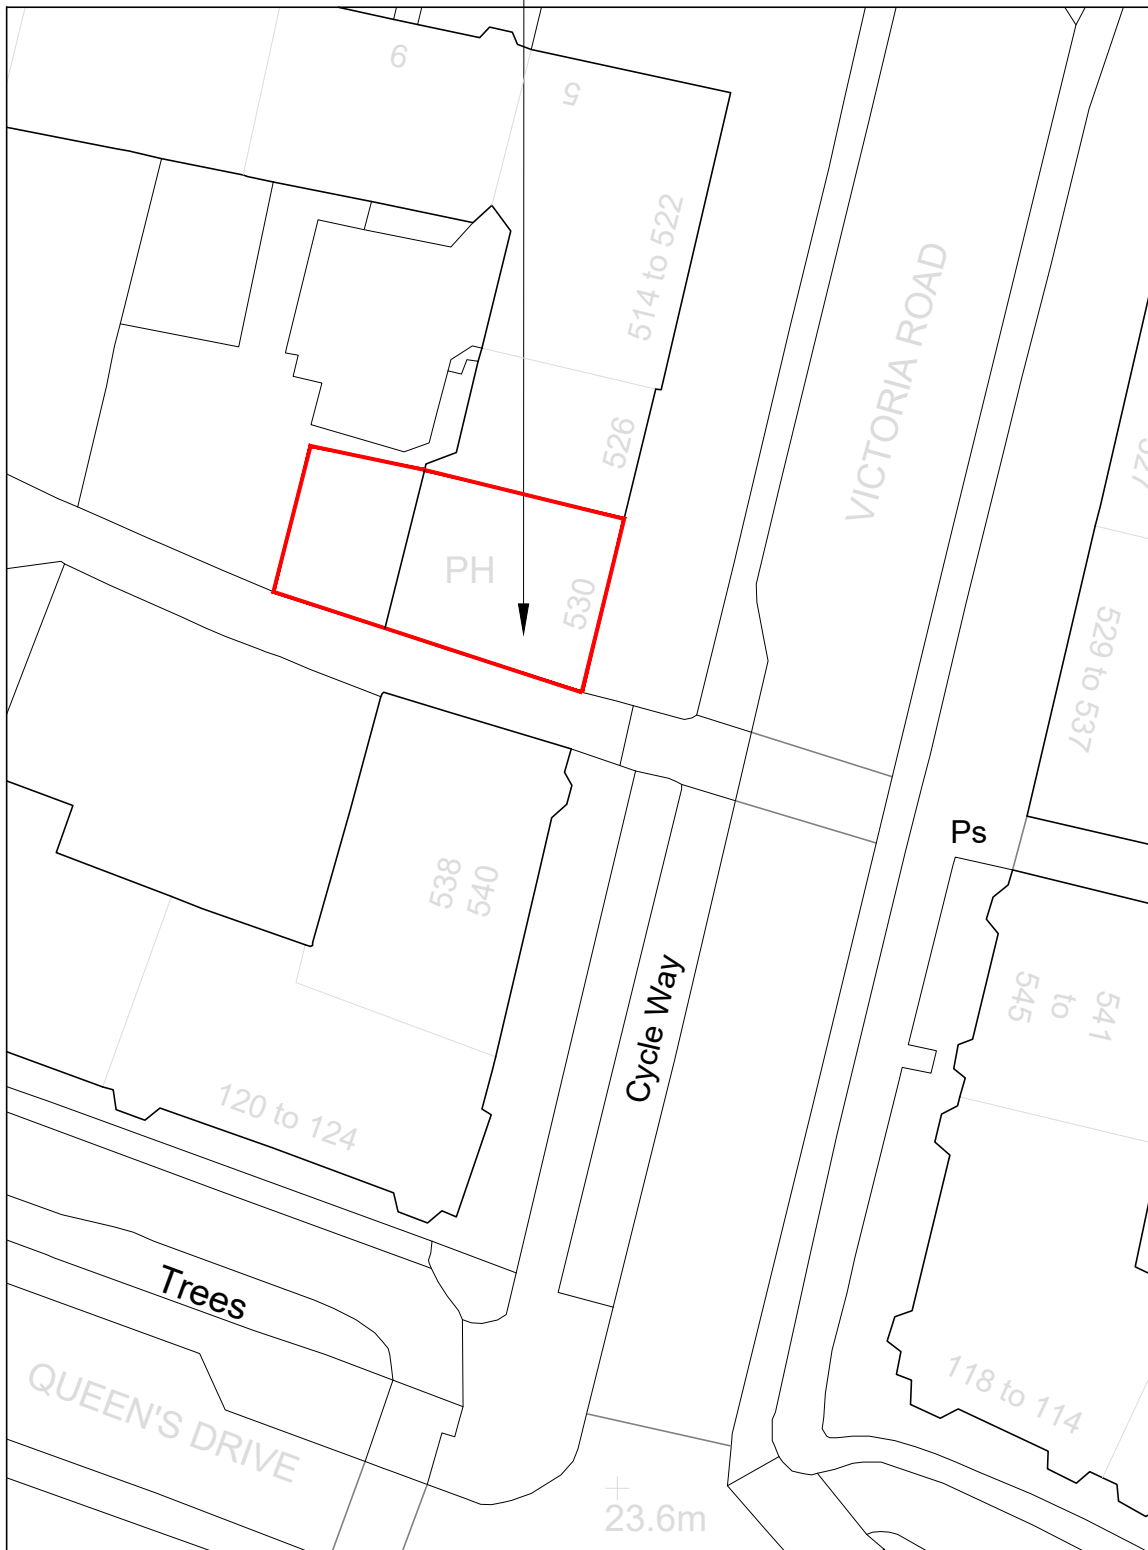

REV A: 16.01.24 RED LINE AMENDED

PROJECT

QUEENS PARK CAFE, 530 VICTORIA ROAD, GLASGOW, G42 8BG

CLIENT
ADMIRAL TAVERNS

TITLE
BLOCK PLAN

PROJECT No.
DBC1797-23

SCALE
1:500 @ A4

DATE
NOV 2023

DRAWN
GG

DRAWING No.
BP 01

REVISION No.
A

